


# STAGE B1 - DETOUR SIGNING

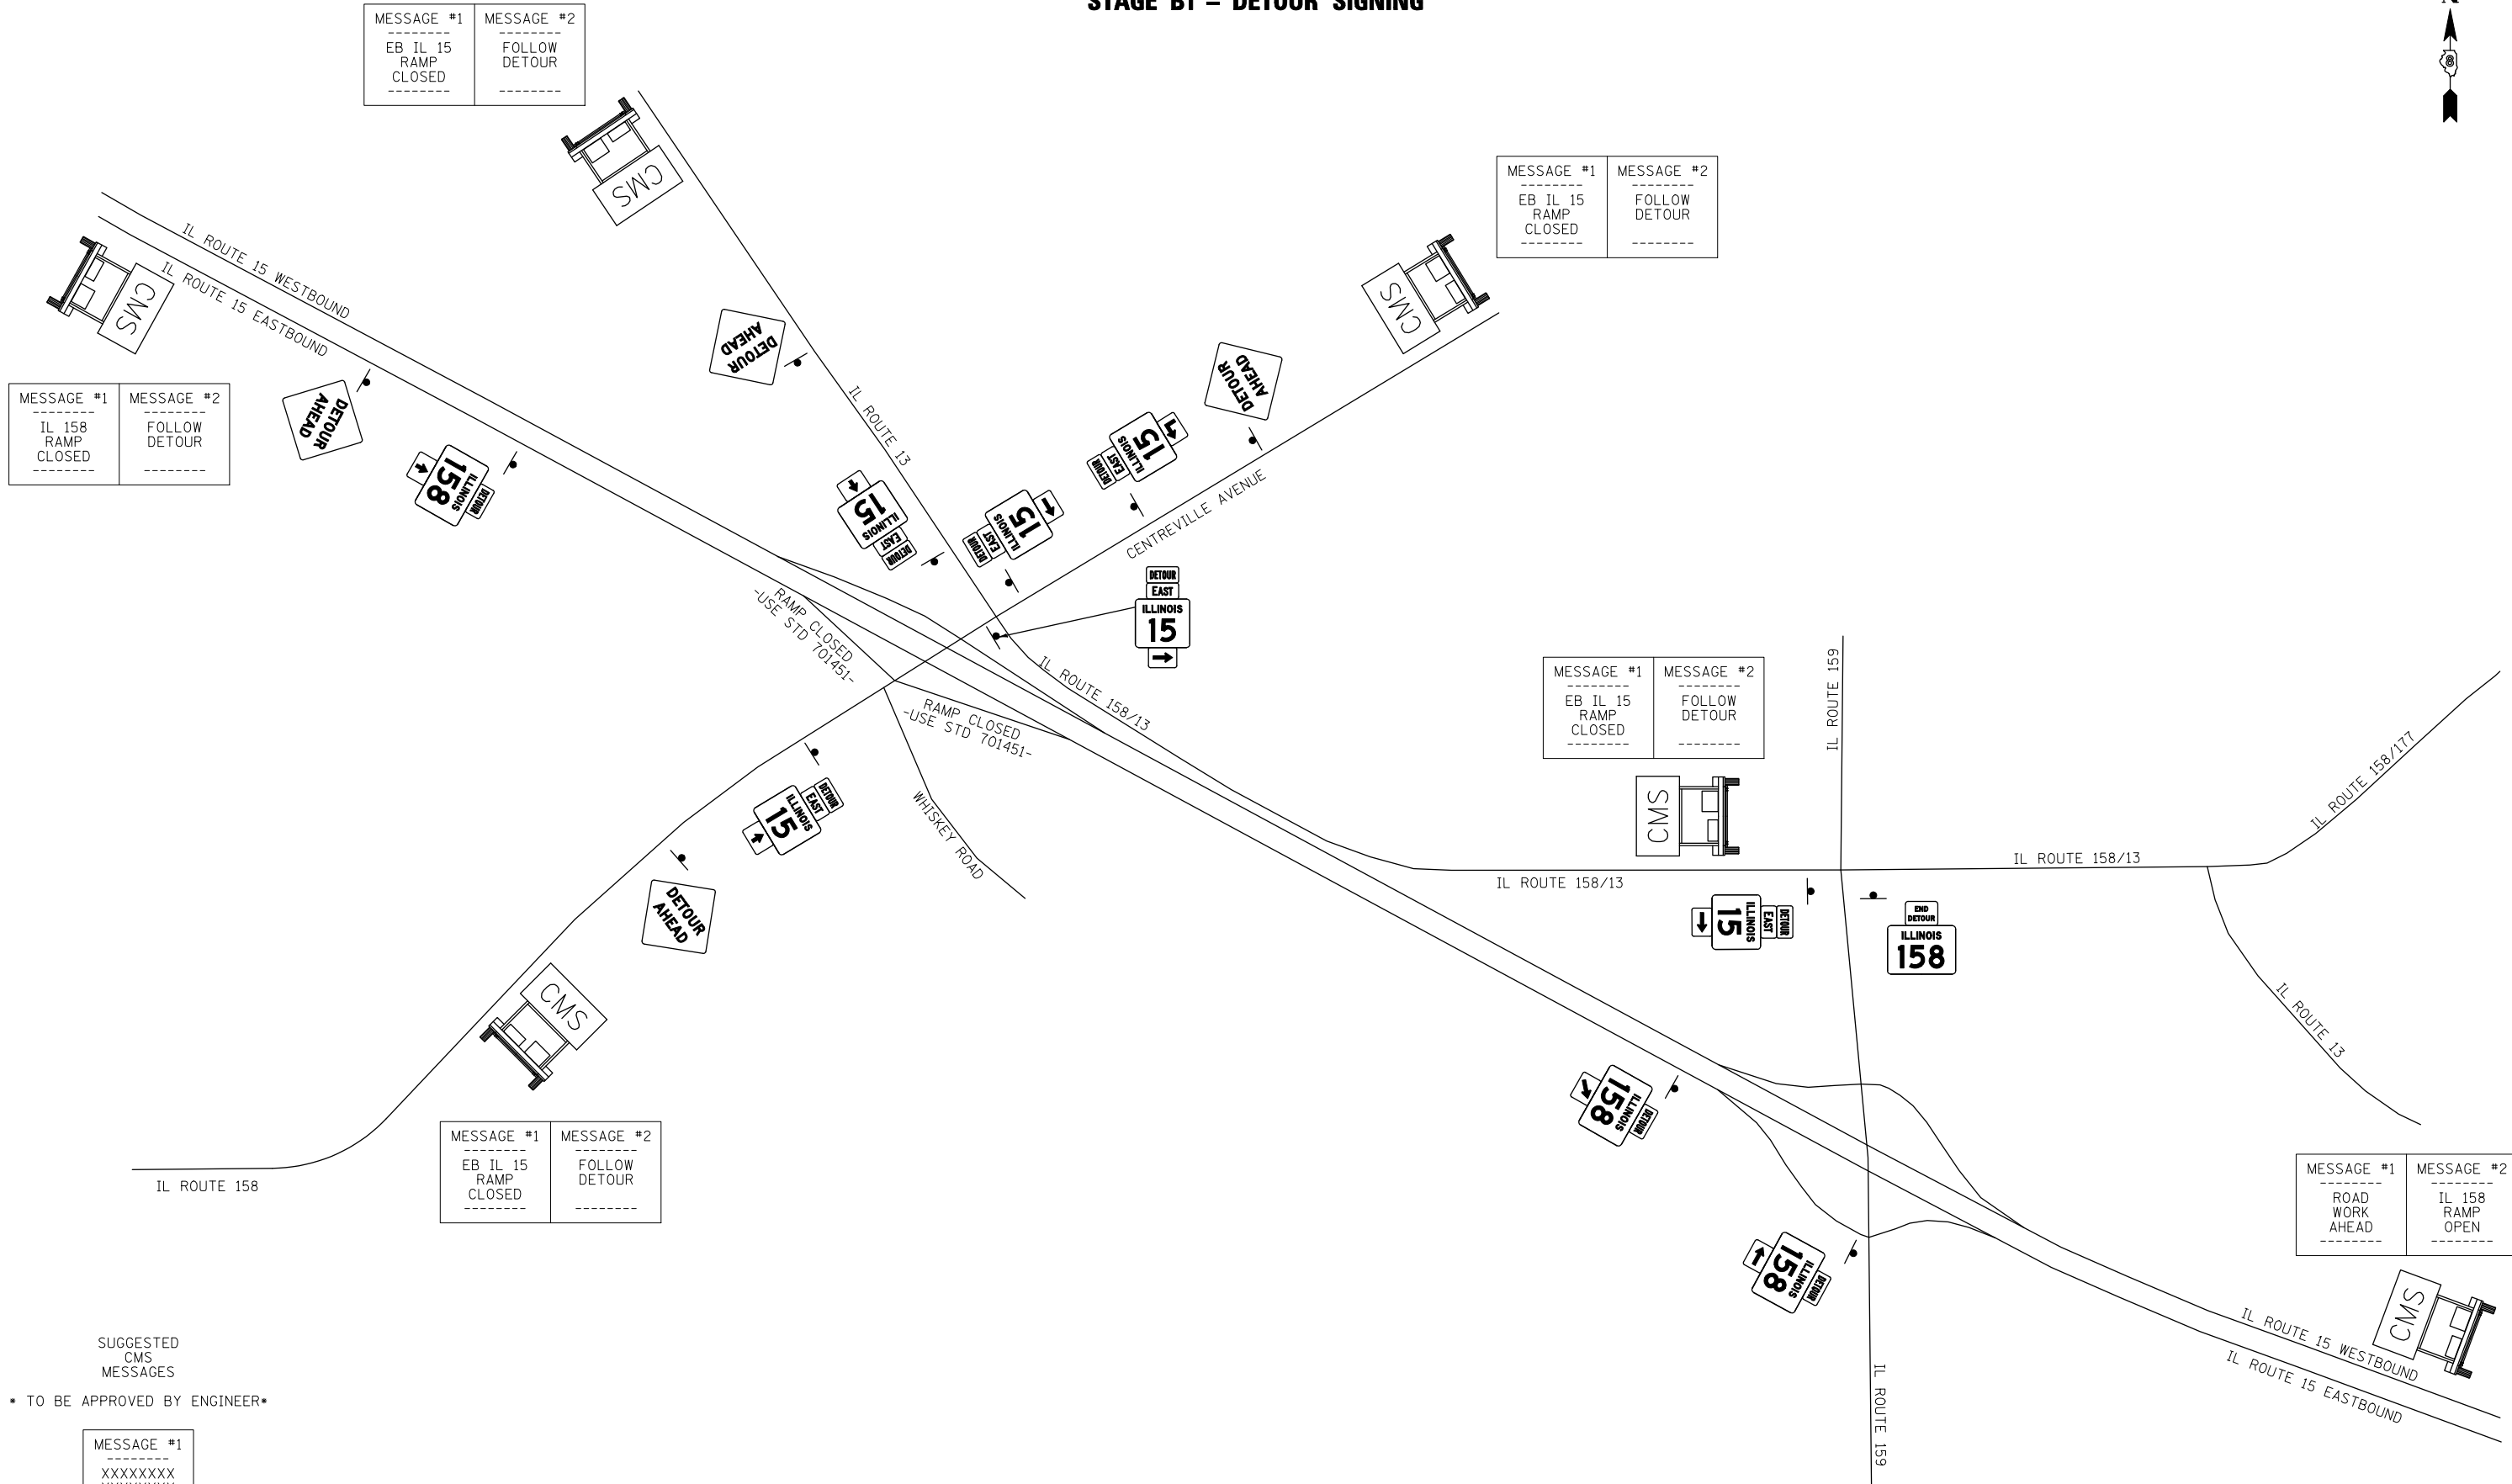

MESSAGE #1  
IL 158  
RAMP  
CLOSED

MESSAGE #2  
FOLLOW  
DETOUR

MESSAGE #1  
EB IL 15  
RAMP  
CLOSED

MESSAGE #2  
FOLLOW  
DETOUR

MESSAGE #1  
EB IL 15  
RAMP  
CLOSED

MESSAGE #2  
FOLLOW  
DETOUR

MESSAGE #1  
EB IL 15  
RAMP  
CLOSED

MESSAGE #2  
FOLLOW  
DETOUR

MESSAGE #1  
EB IL 15  
RAMP  
CLOSED

MESSAGE #2  
FOLLOW  
DETOUR

MESSAGE #1  
ROAD  
WORK  
AHEAD

MESSAGE #2  
IL 158  
RAMP  
OPEN

SUGGESTED  
CMS  
MESSAGES

\* TO BE APPROVED BY ENGINEER \*

MESSAGE #1  
XXXXXXXXXX  
XXXXXXXXXX  
XXXXXXXXXX

NOT TO SCALE

LAST SAVED = 2/20/2012  
PEN TABLE = V8-HA-1F-HA  
PLOT DRIVER = TR-18pdf-Block-Half.plt

FILE NAME =	USER NAME = beriechmann	DESIGNED -	REVISED -
1:\0906600\0906603\cad\t\plans\031-0876006-Sht-Staging-DeTours.dgn		DRAWN -	REVISED -
		CHECKED -	REVISED -
PLOT DATE = 3/20/2012 4:11:42 PM		DATE -	REVISED -

STATE OF ILLINOIS  
DEPARTMENT OF TRANSPORTATION

HORNER &  
SHIRIN, INC.  
ENGINEERS

DETOUR ROUTE PLANS  
STAGE B1 - DETOUR SIGNING

SCALE: NONE SHEET NO. 13 OF 23 SHEETS STA. TO STA.

① F.A.P. RTE 809 / F.A.U. RTE 9251 / F.A.U. RTE 9269			
F.A. RTE.	SECTION	COUNTY	TOTAL SHEETS
①	135-N	ST. CLAIR	206
			SHEET NO. 63
CONTRACT NO. 76D06			
ILLINOIS FED. AID PROJECT			