


STAGE C3 - DETOUR SIGNING

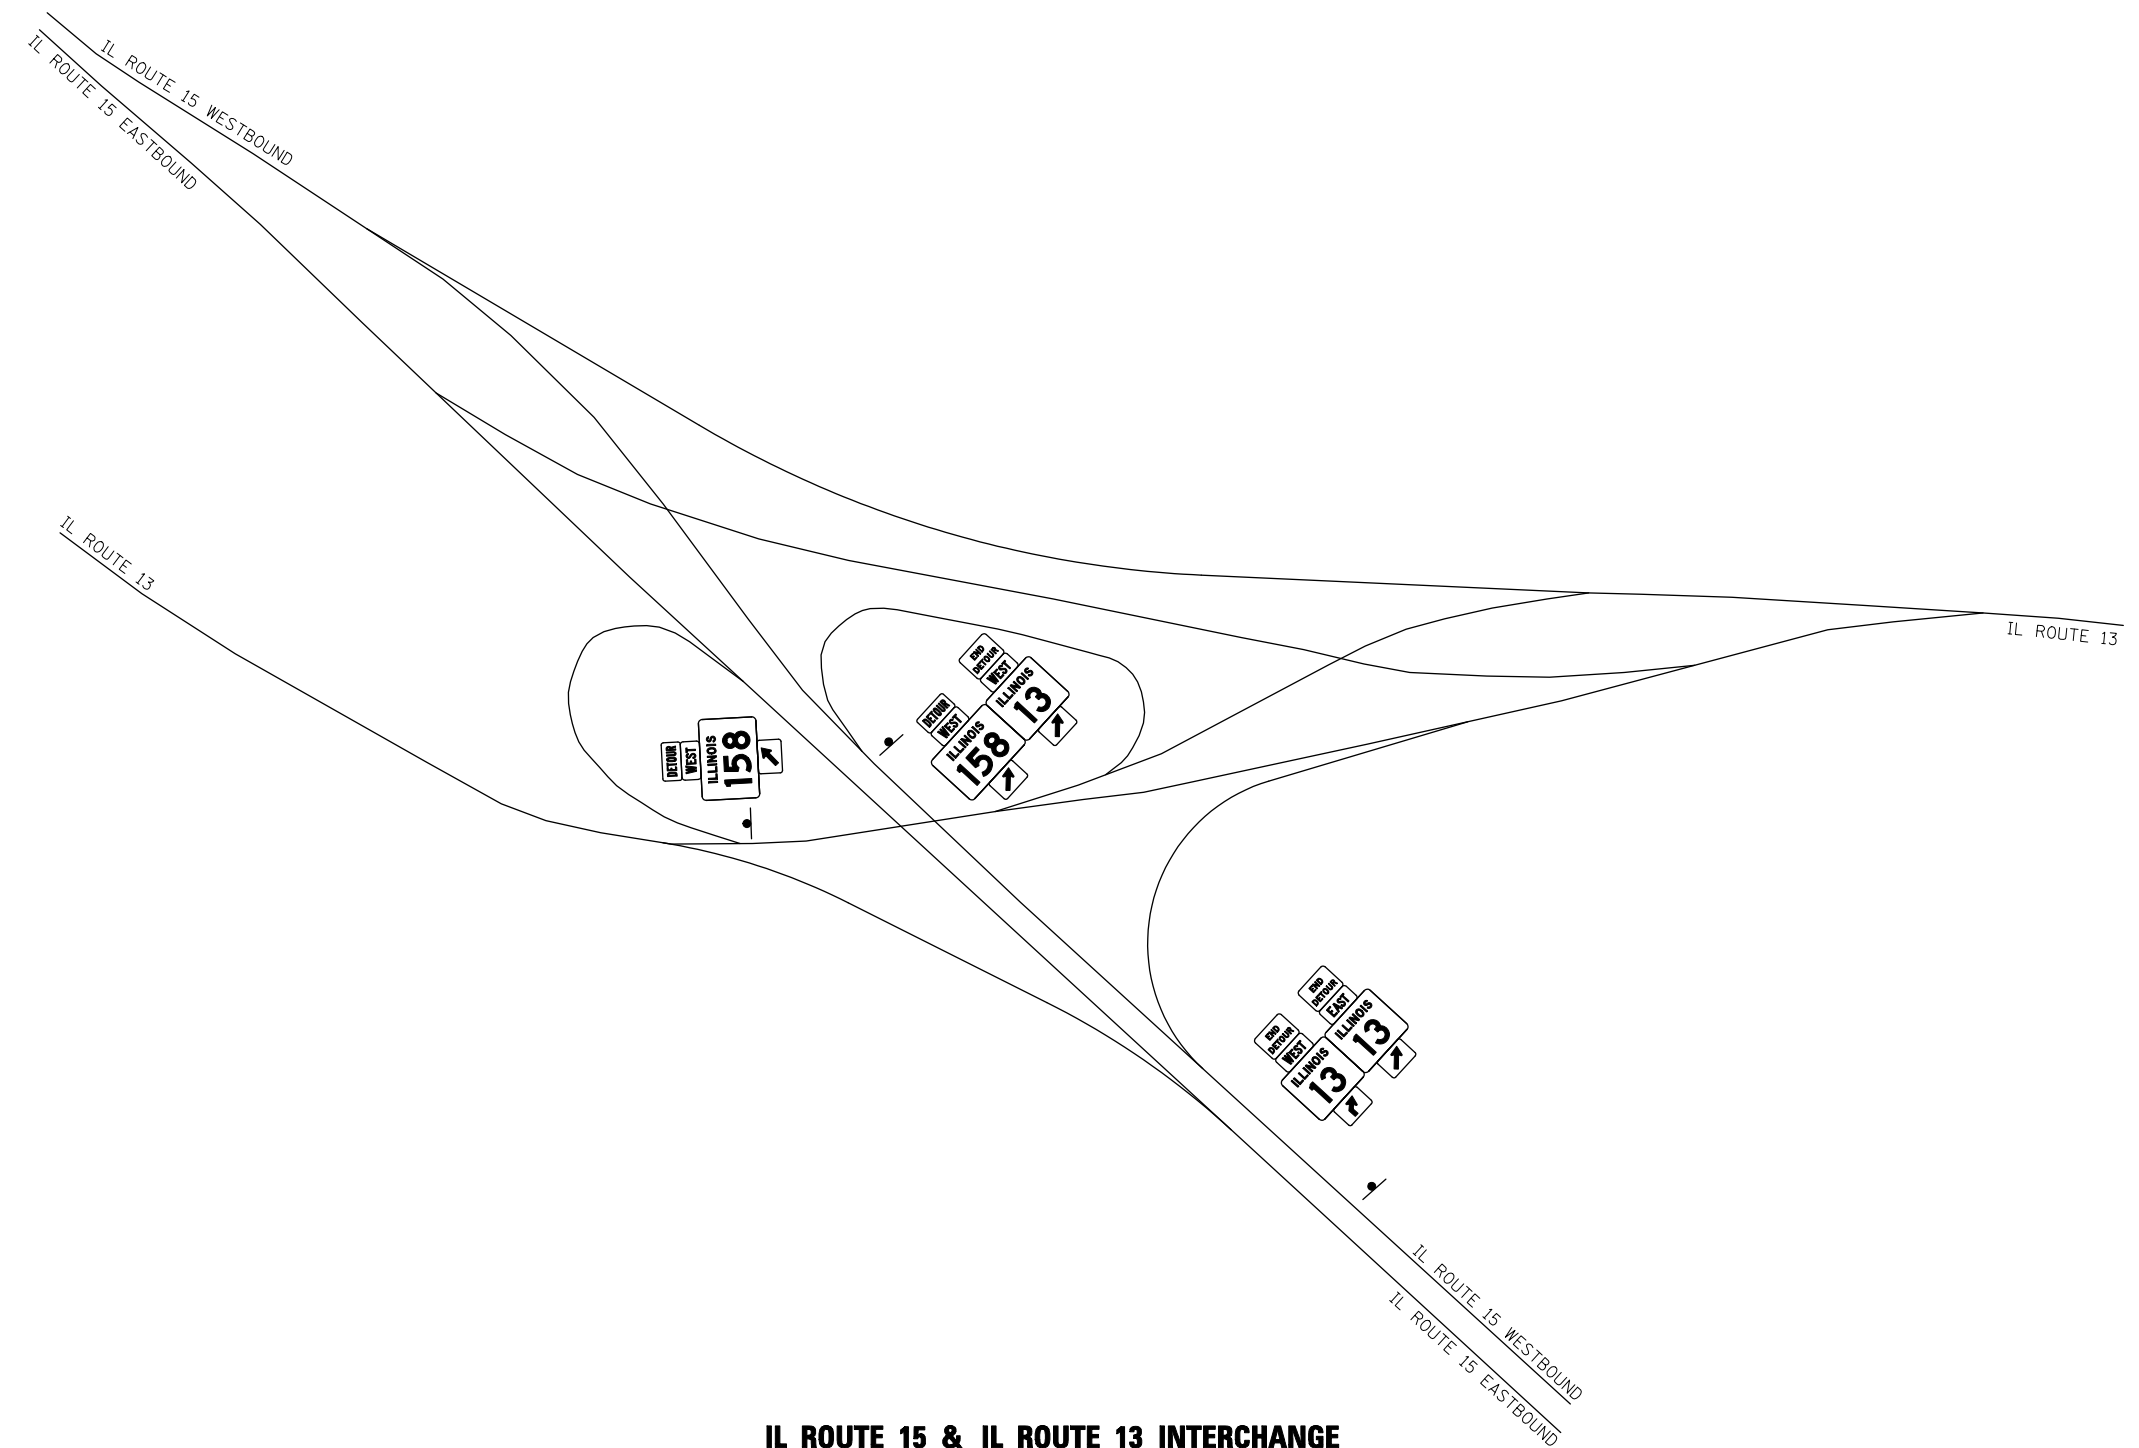

IL ROUTE 15 & IL ROUTE 13 INTERCHANGE

NOT TO SCALE

LAST SAVED = 2/20/2012
 PEN TABLE = V8-HA-144
 PLOT DRIVER = TR-18pdf-Block-Half.plt

FILE NAME =	USER NAME = beriechmann	DESIGNED -	REVISED -
1:\0906600\0906603\cad\t\plans\031-0876006-Sht-Staging-DeTours.dgn		DRAWN -	REVISED -
	PLOT SCALE = 100.0000' / IN.	CHECKED -	REVISED -
	PLOT DATE = 3/20/2012 4:11:51 PM	DATE -	REVISED -

STATE OF ILLINOIS
 DEPARTMENT OF TRANSPORTATION



SCALE: NONE SHEET NO. 19 OF 23 SHEETS STA. TO STA.

DETOUR ROUTE PLANS
 STAGE C3 - DETOUR SIGNING

① F.A.P. RTE 809 / F.A.U. RTE 9251 / F.A.U. RTE 9269				
F.A. RTE.	SECTION	COUNTY	TOTAL SHEETS	SHEET NO.
①	135-N	ST. CLAIR	206	70
			CONTRACT NO. 76D06	
ILLINOIS FED. AID PROJECT				