



PAVEMENT MARKING LEGEND

- (A) PREFORMED PLASTIC PAVEMENT MARKING TYPE B - LETTERS AND SYMBOLS
- (B) PREFORMED PLASTIC PAVEMENT MARKING TYPE B - LINE 4" WHITE
- (C) PREFORMED PLASTIC PAVEMENT MARKING TYPE B - LINE 4" YELLOW
- (D) PREFORMED PLASTIC PAVEMENT MARKING TYPE B - LINE 4" YELLOW 10' - 30' - 10' SKIP DASH
- (E) PREFORMED PLASTIC PAVEMENT MARKING TYPE B - LINE 6" WHITE
- (F) PREFORMED PLASTIC PAVEMENT MARKING TYPE B - LINE 12" WHITE 3' - 3' SKIP DASH
- (G) PREFORMED PLASTIC PAVEMENT MARKING TYPE B - LINE 8" WHITE
- (H) PREFORMED PLASTIC PAVEMENT MARKING TYPE B - LINE 12" WHITE
- (I) PREFORMED PLASTIC PAVEMENT MARKING TYPE B - LINE 12" YELLOW
- (J) PREFORMED PLASTIC PAVEMENT MARKING TYPE B - LINE 8" YELLOW
- (K) PREFORMED PLASTIC PAVEMENT MARKING TYPE B - LINE 4" WHITE 2' - 6' - 2' SKIP DASH
- (L) RAISED REFLECTIVE PAVEMENT MARKER - TWO WAY AMBER

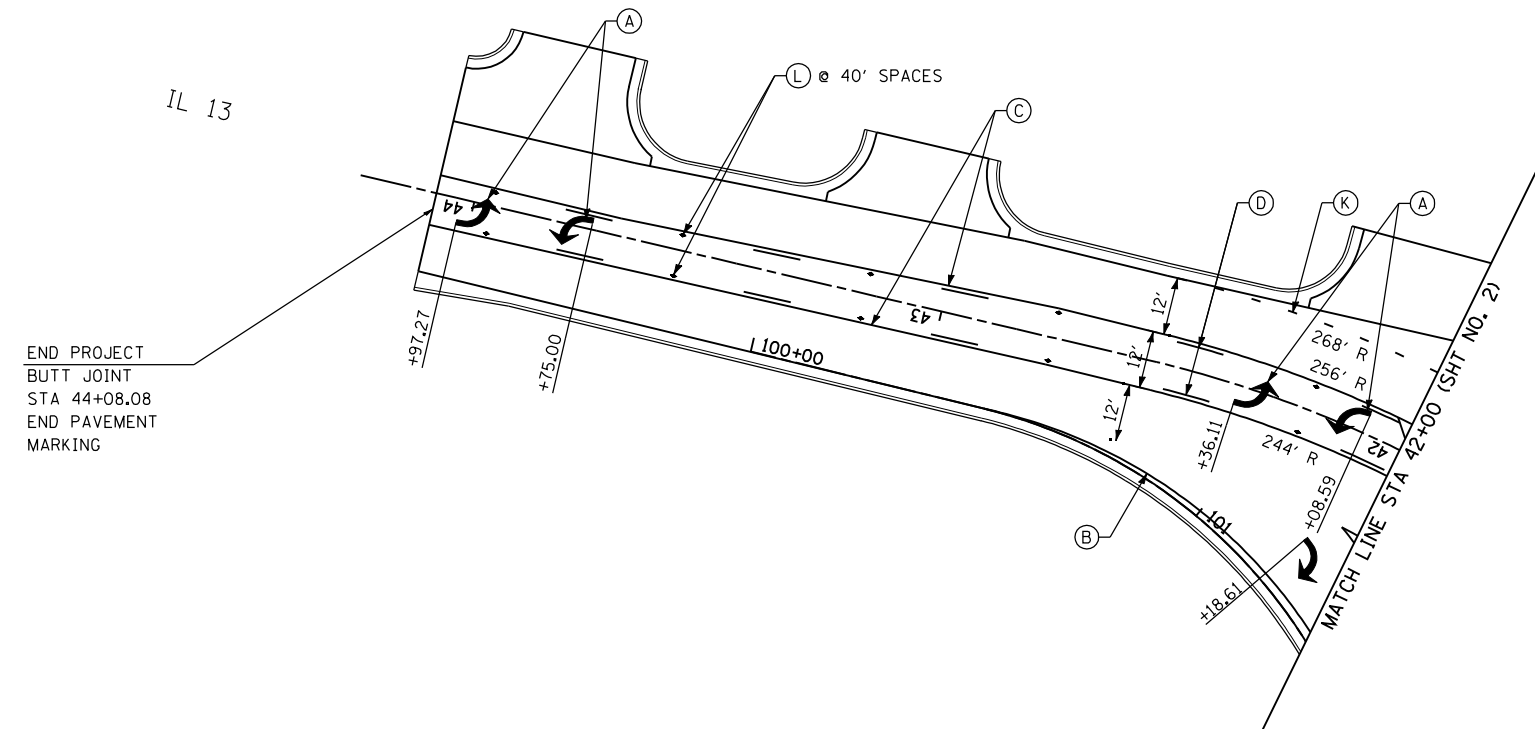

NOTE:
 PRISMATIC CURB REFLECTORS - 3 EACH AT MEDIAN NOSES AND 2 EACH AT ALL 4 CORNERS OF CROSS WALK THRU MEDIANS. 20' SPACING ON TANGENT, 10' SPACING ON CURVES ON SPLITTER & MEDIAN ISLANDS ALL MEDIAN CURBS TO BE PAINTED YELLOW

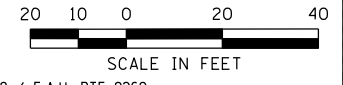

FILE NAME = ...\\111-0876D06-Sht-PMK-003.dgn	USER NAME = CFC...	DESIGNED -	REVISED -
		DRAWN -	REVISED -
		CHECKED -	REVISED -
		DATE -	REVISED -

**STATE OF ILLINOIS
 DEPARTMENT OF TRANSPORTATION**



PAVEMENT MARKING DETAILS
 IL 15 WESTBOUND ENTRANCE RAMP & IL 13 WEST LEG

F.A. RTE.	SECTION	COUNTY	TOTAL SHEETS	SHEET NO.
①	135-N	ST. CLAIR	206	111
CONTRACT NO. 76D06				
ILLINOIS FED. AID PROJECT				

SCALE: 1" = 20' SHEET NO. 3 OF 4 SHEETS STA. TO STA.