



IL 158/CENTREVILLE AVE

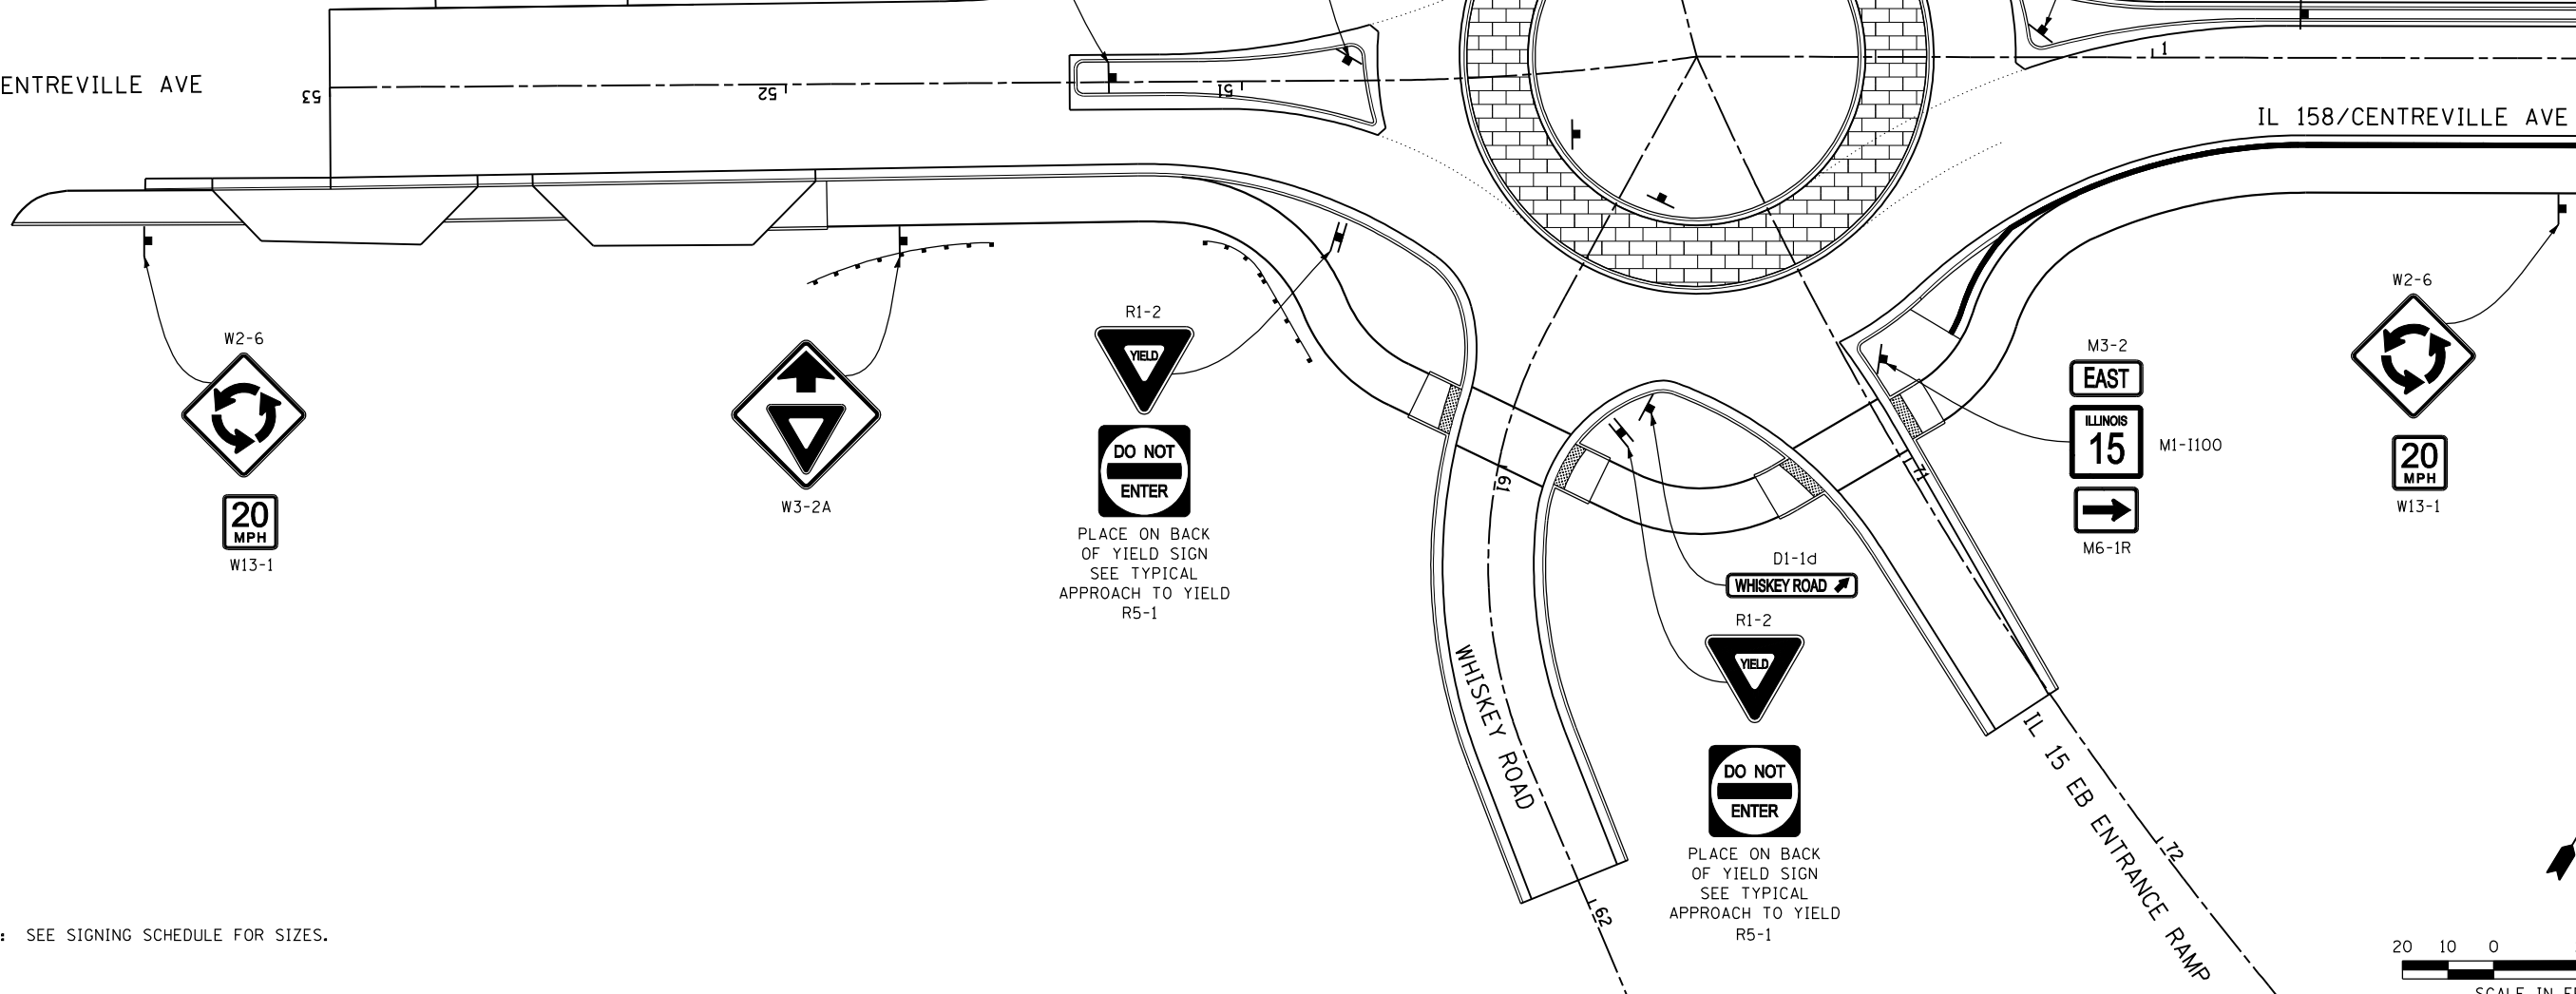

MATCH LINE STA 2+00 (SHT. NO. 2)

NOTE: SEE SIGNING SCHEDULE FOR SIZES.

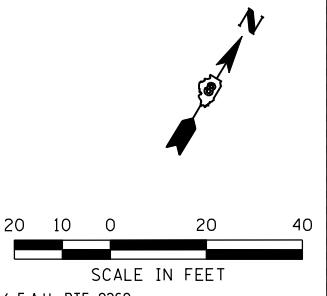

FILE NAME = ...\\113-0876D06-Sht-Sign-001.dgn	USER NAME = CFC...	DESIGNED -	REVISED -
		DRAWN -	REVISED -
	PLOT SCALE = 40.0000' / IN.	CHECKED -	REVISED -
	PLOT DATE = 3/19/2012	DATE -	REVISED -

**STATE OF ILLINOIS  
DEPARTMENT OF TRANSPORTATION**

**HORNER &  
SHIRIN, INC.  
ENGINEERS**

**SIGNING DETAILS**  
IL 158 / CENTREVILLE AVENUE  
SCALE: 1" = 20'  
SHEET NO. 1 OF 4 SHEETS STA. 52+30.06 TO STA. 2+00.00

F.A. RTE. ①	SECTION 135-N	COUNTY ST. CLAIR	TOTAL SHEETS 206	SHEET NO. 113
CONTRACT NO. 76D06			ILLINOIS FED. AID PROJECT	