
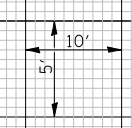


DATE	
BY	
SURVEYED	
PLOTTED	
TEMPLATE	
AREAS	
CHECKED	
NO.	

DATE	
BY	
SURVEYED	
PLOTTED	
TEMPLATE	
AREAS	
CHECKED	
NO.	

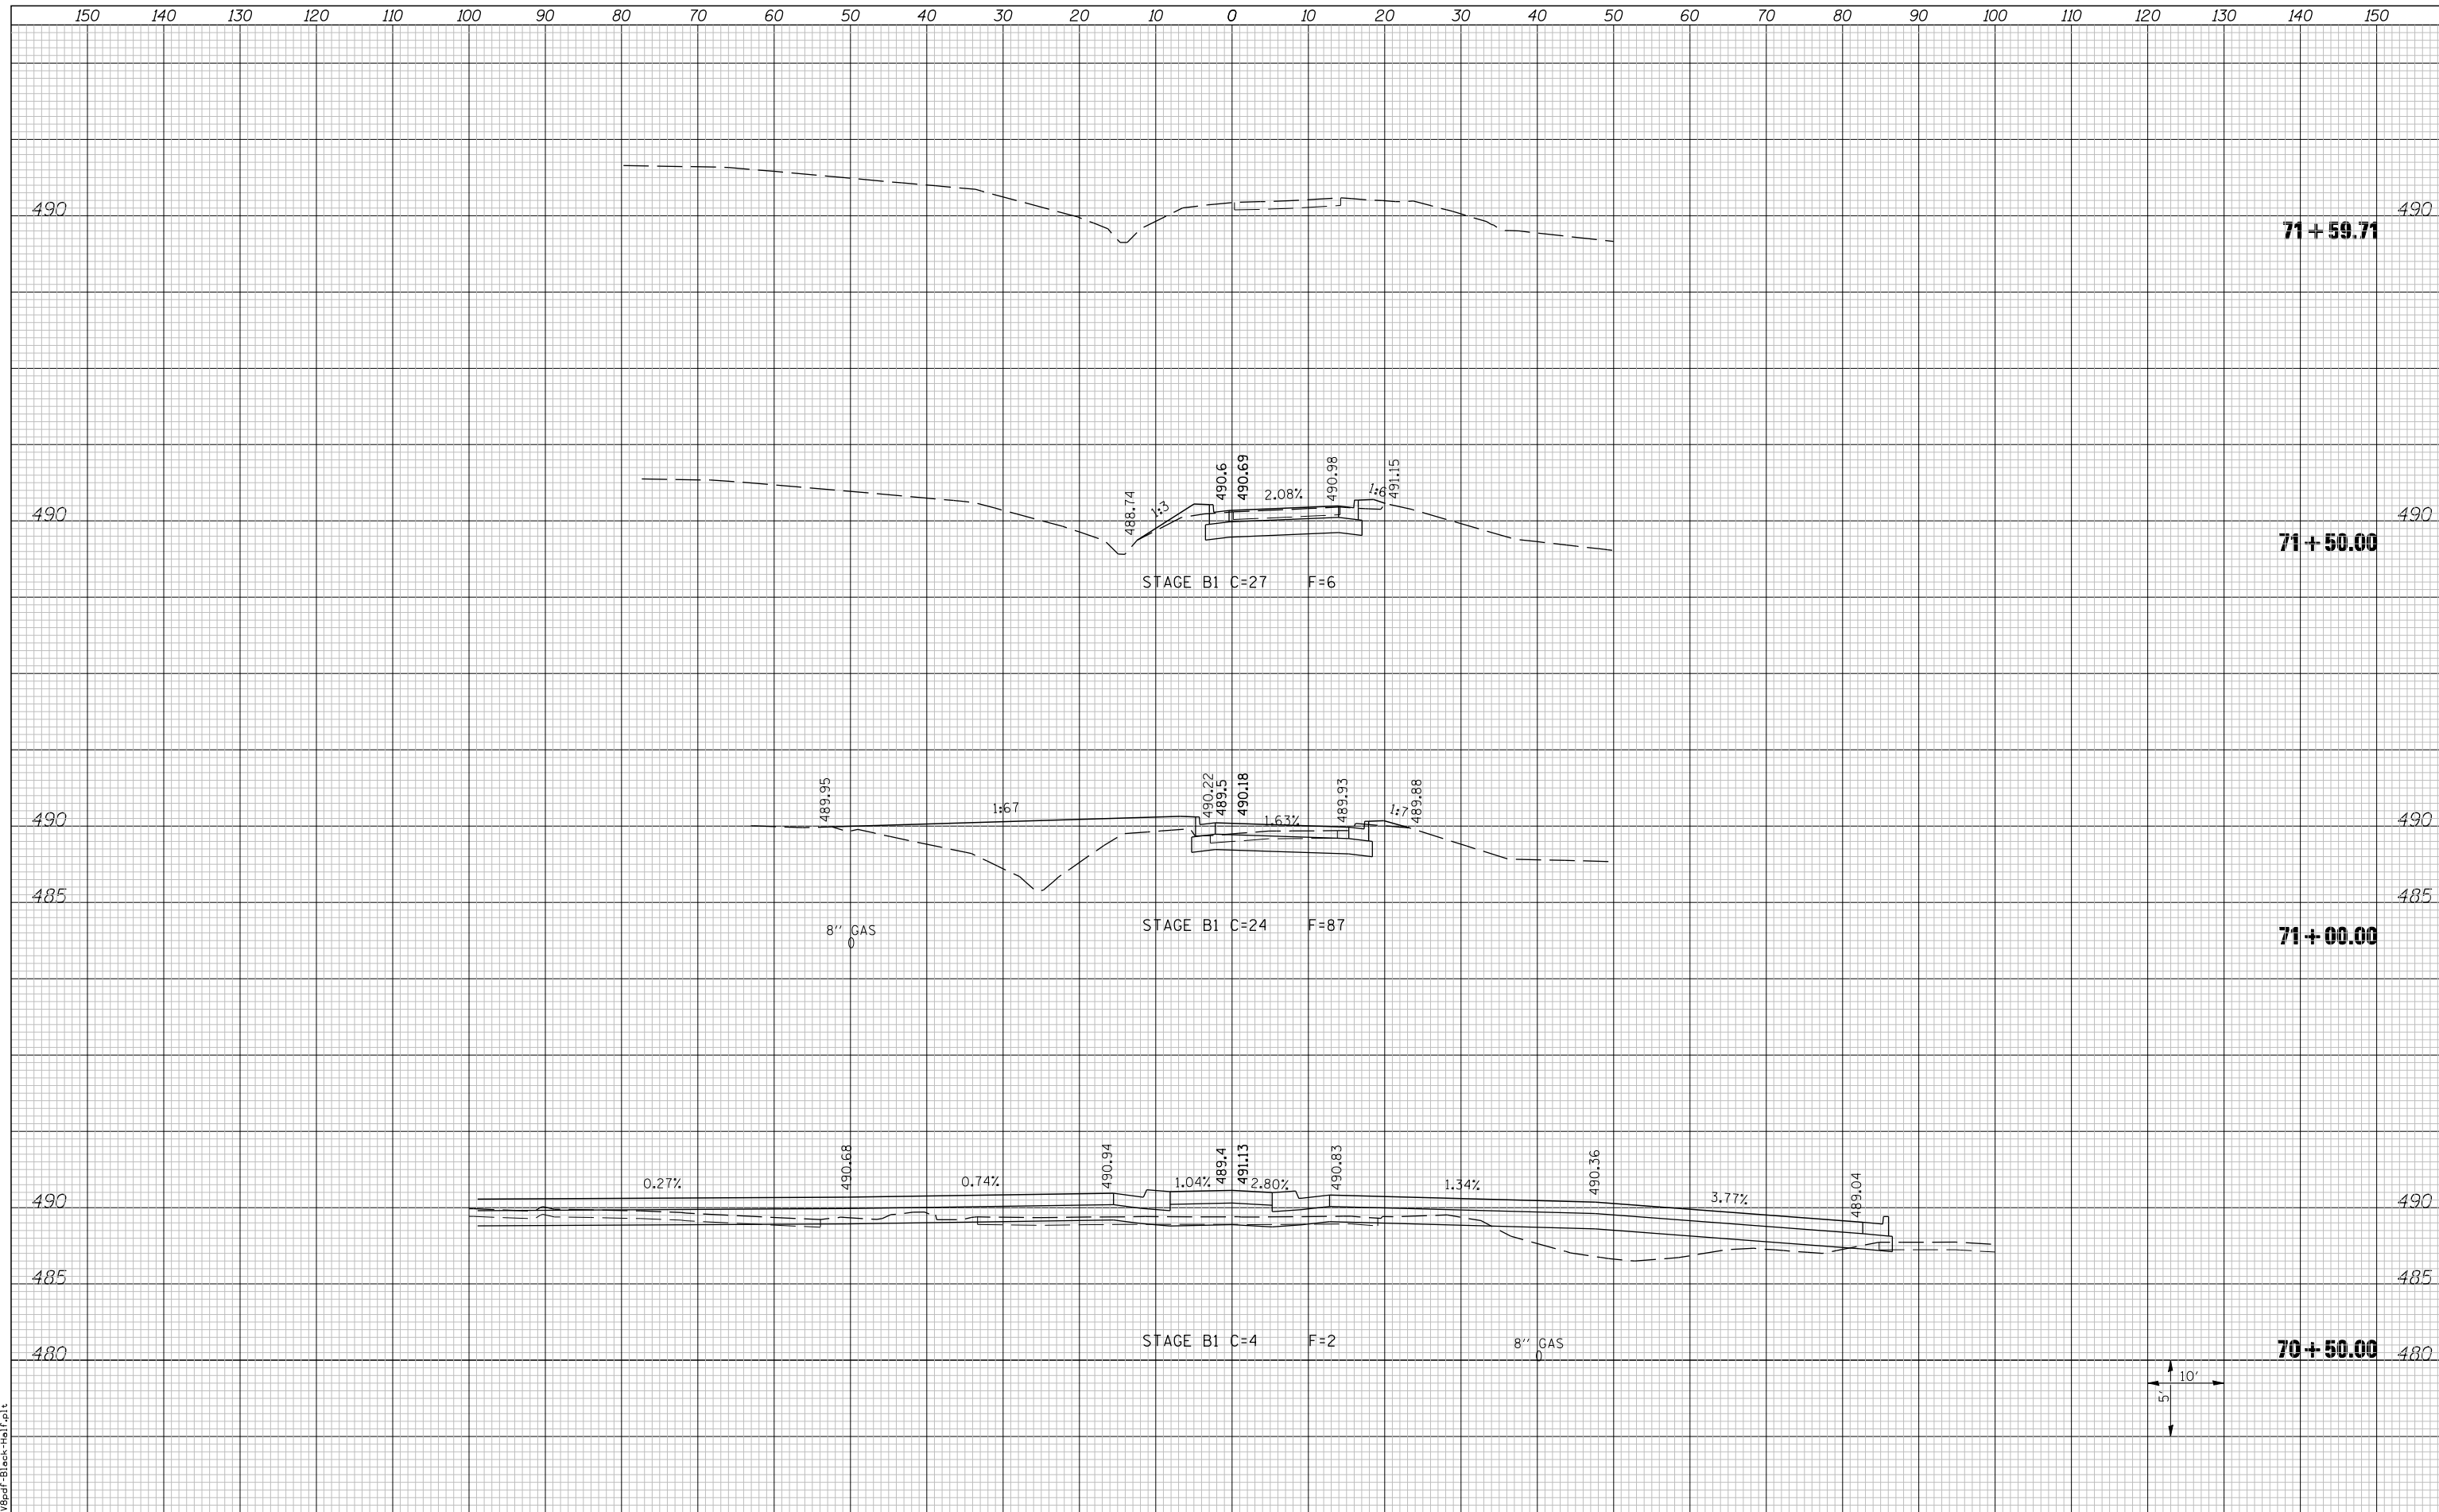

LAST SAVED = 3/20/2012
 PEN TABLE = 10-Hair-103
 PLOT DRIVER = P:\1395d\FBlack-Hair.fpl

FILE NAME =	USER NAME = bertechmann	DESIGNED -	REVISED -	STATE OF ILLINOIS DEPARTMENT OF TRANSPORTATION		CROSS SECTIONS		F.A. RTE.	SECTION	COUNTY	TOTAL SHEETS	SHEET NO.
		DRAWN -	REVISED -			①	135-N	ST. CLAIR	206	178		
		CHECKED -	REVISED -			EASTBOUND IL ROUTE 15 ENTRANCE RAMP		① F.A.P. RTE 809 / F.A.U. RTE 9251	CONTRACT NO. 76D06			
		DATE -	REVISED -			SCALE:	SHEET NO. 1 OF 1 SHEETS	STA. 70+50.00 TO STA. 71+59.71	/ F.A.U. RTE 9269 ILLINOIS FED. AID PROJECT			