


DATE	
BY	
FINAL SURVEY NO.	
SURVEYED PLOTTED TEMPLATE AREAS CHECKED	
NOTE BOOK NO.	

DATE	
BY	
ORIGINAL SURVEY NO.	
SURVEYED PLOTTED TEMPLATE AREAS CHECKED	
NOTE BOOK NO.	

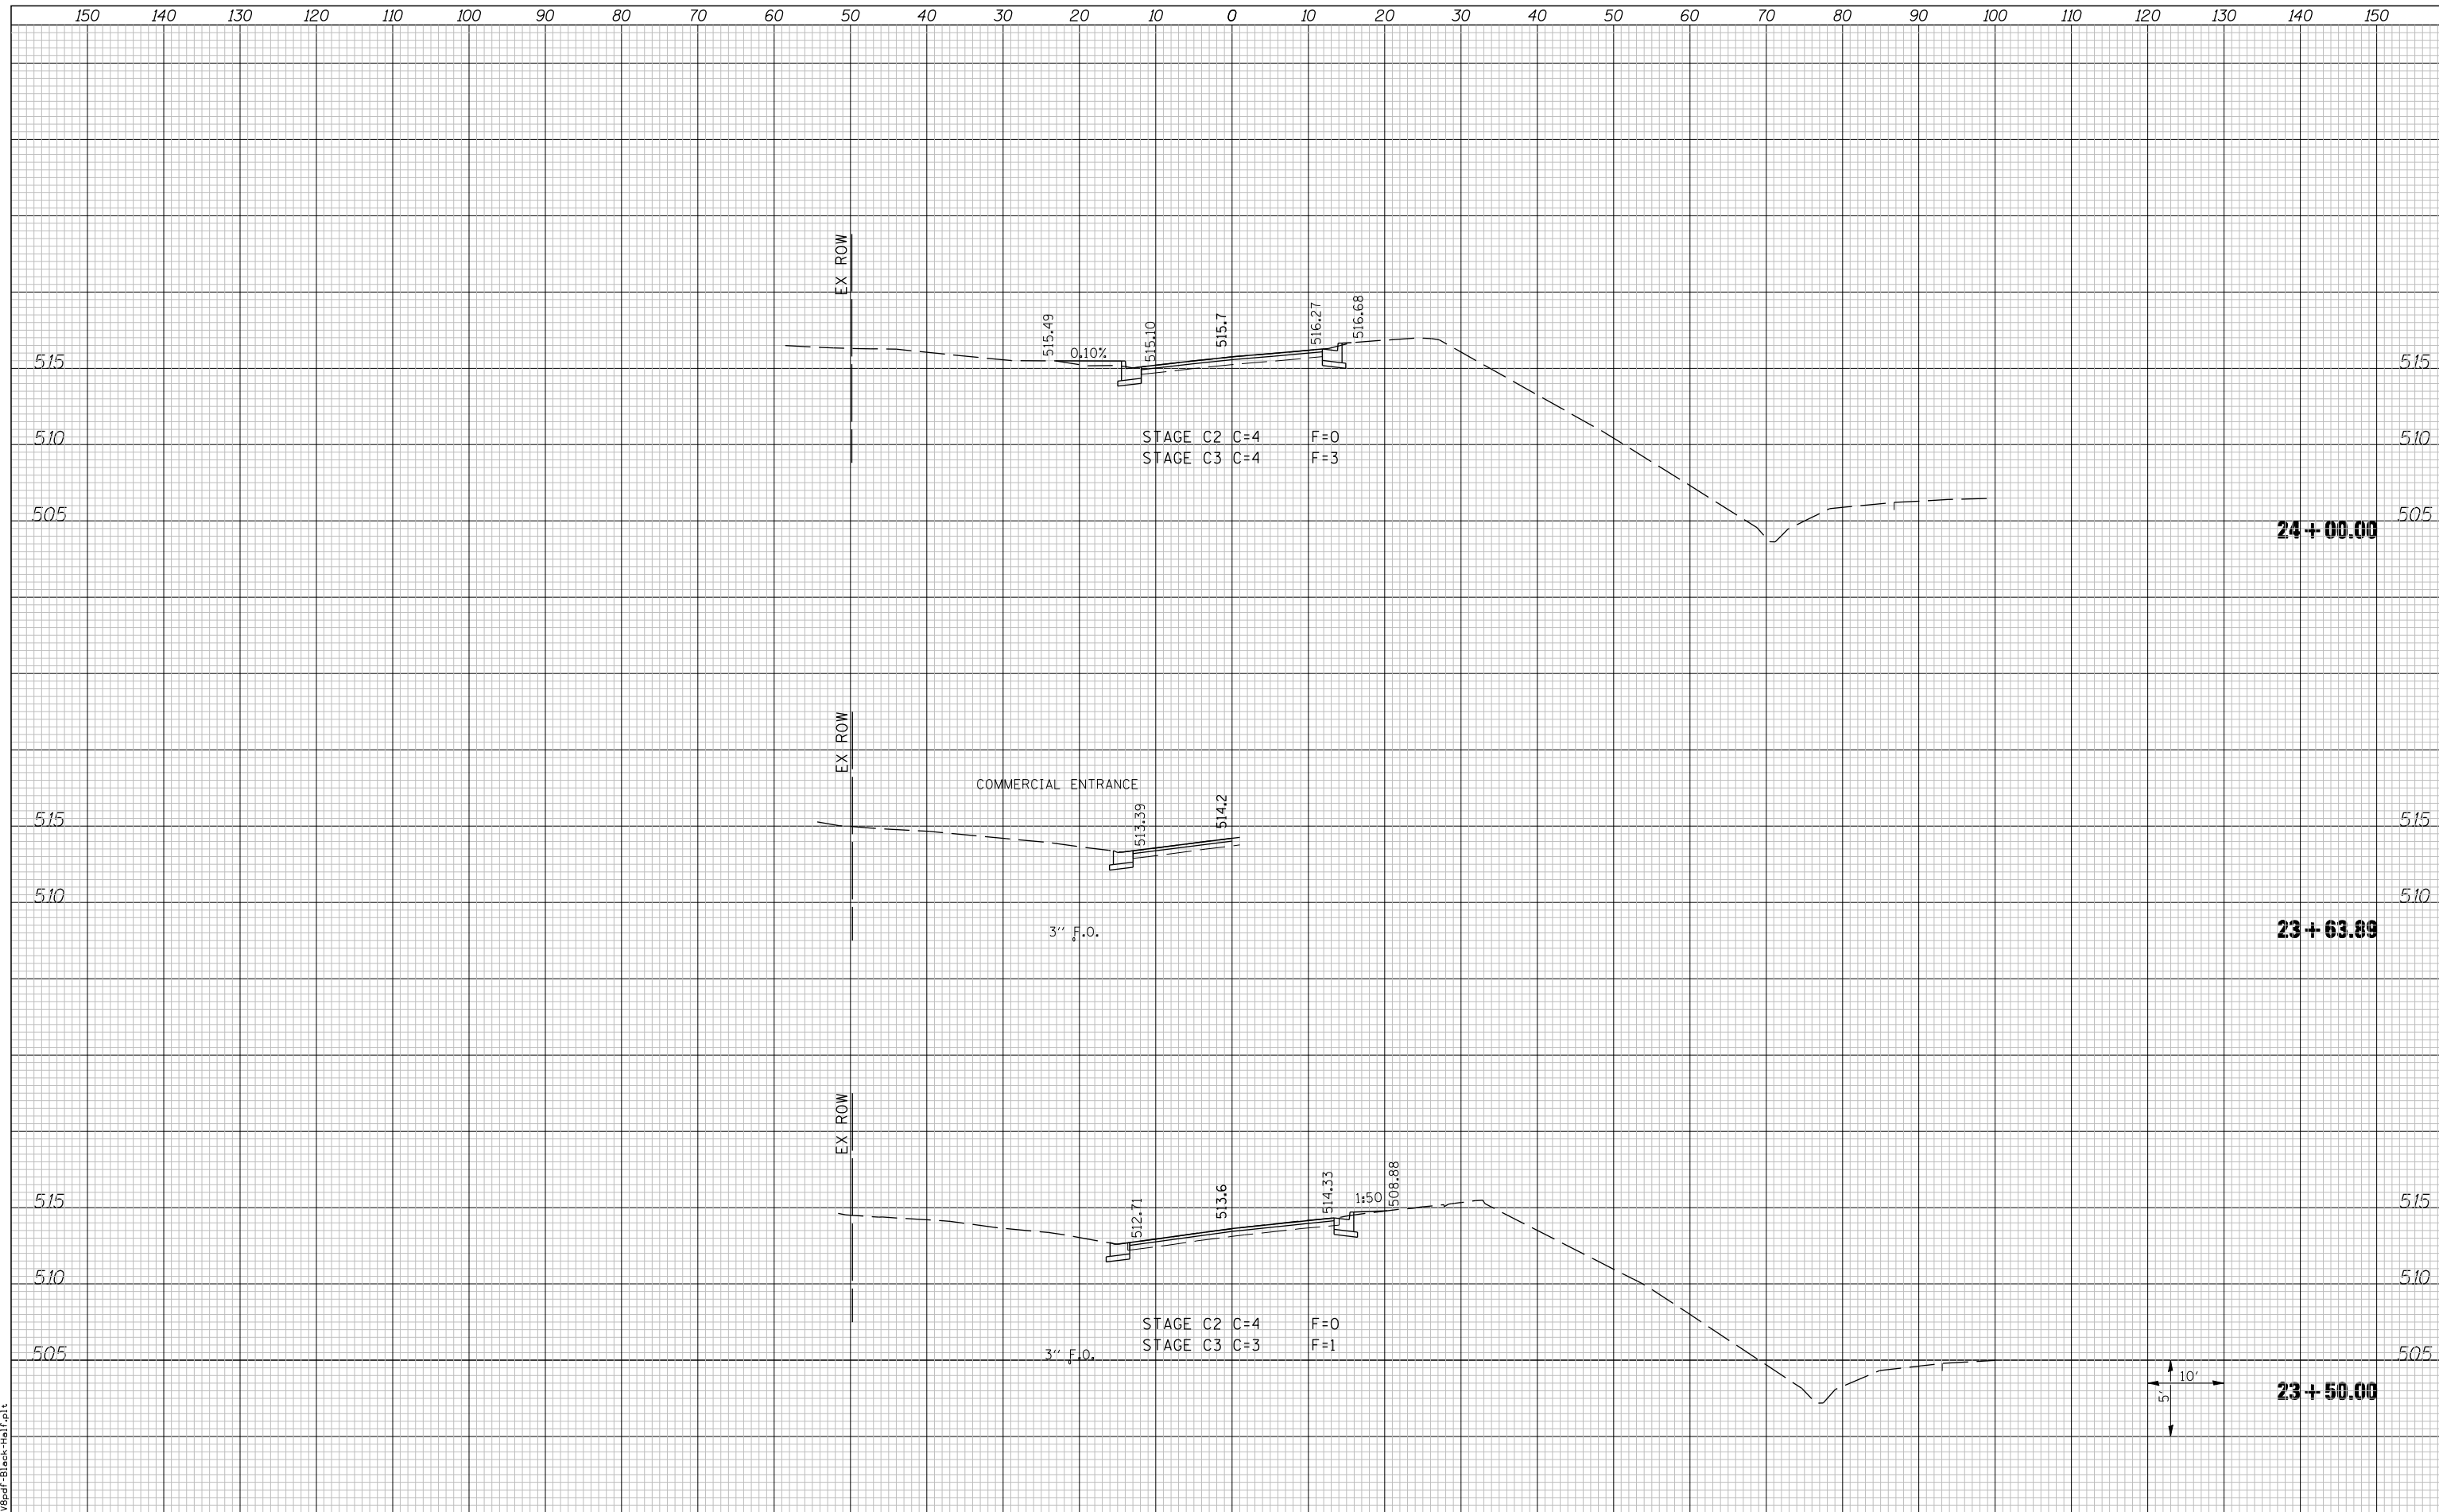

LAST SAVED = 3/20/2012  
 PEN TABLE = 10-Half-103  
 PLOT DRIVER = P:\3d\PlotBlackHalf.plt

FILE NAME =	USER NAME = beriechmann	DESIGNED -	REVISED -	<b>STATE OF ILLINOIS</b> <b>DEPARTMENT OF TRANSPORTATION</b>		<b>CROSS SECTIONS</b>		F.A. RTE.	SECTION	COUNTY	TOTAL SHEETS	SHEET NO.
	h:\0906600\0906603\ced\plans\208-0876D06-SH-Xs5ht-IL158-IL13.dgn	DRAWN -	REVISED -			①	135-N	ST. CLAIR	206	190		
	PLOT SCALE = 20.0000 ' / IN.	CHECKED -	REVISED -			①	F.A.P. RTE 809 / F.A.U. RTE 9251	CONTRACT NO. 76D06				
	PLOT DATE = 3/20/2012 4:13:28 PM	DATE -	REVISED -			SCALE:	SHEET NO. 3 OF 4 SHEETS	STA. 23+50.00 TO STA. 24+00.00	/ F.A.U. RTE 9269 ILLINOIS FED. AID PROJECT			