


DATE	
BY	
SURVEYED	
PLOTTED	
TEMPLATE	
AREAS	
CHECKED	
FINAL SURVEY	
NOTE BOOK	
NO.	

DATE	
BY	
SURVEYED	
PLOTTED	
TEMPLATE	
AREAS	
CHECKED	
ORIGINAL SURVEY	
NOTE BOOK	
NO.	

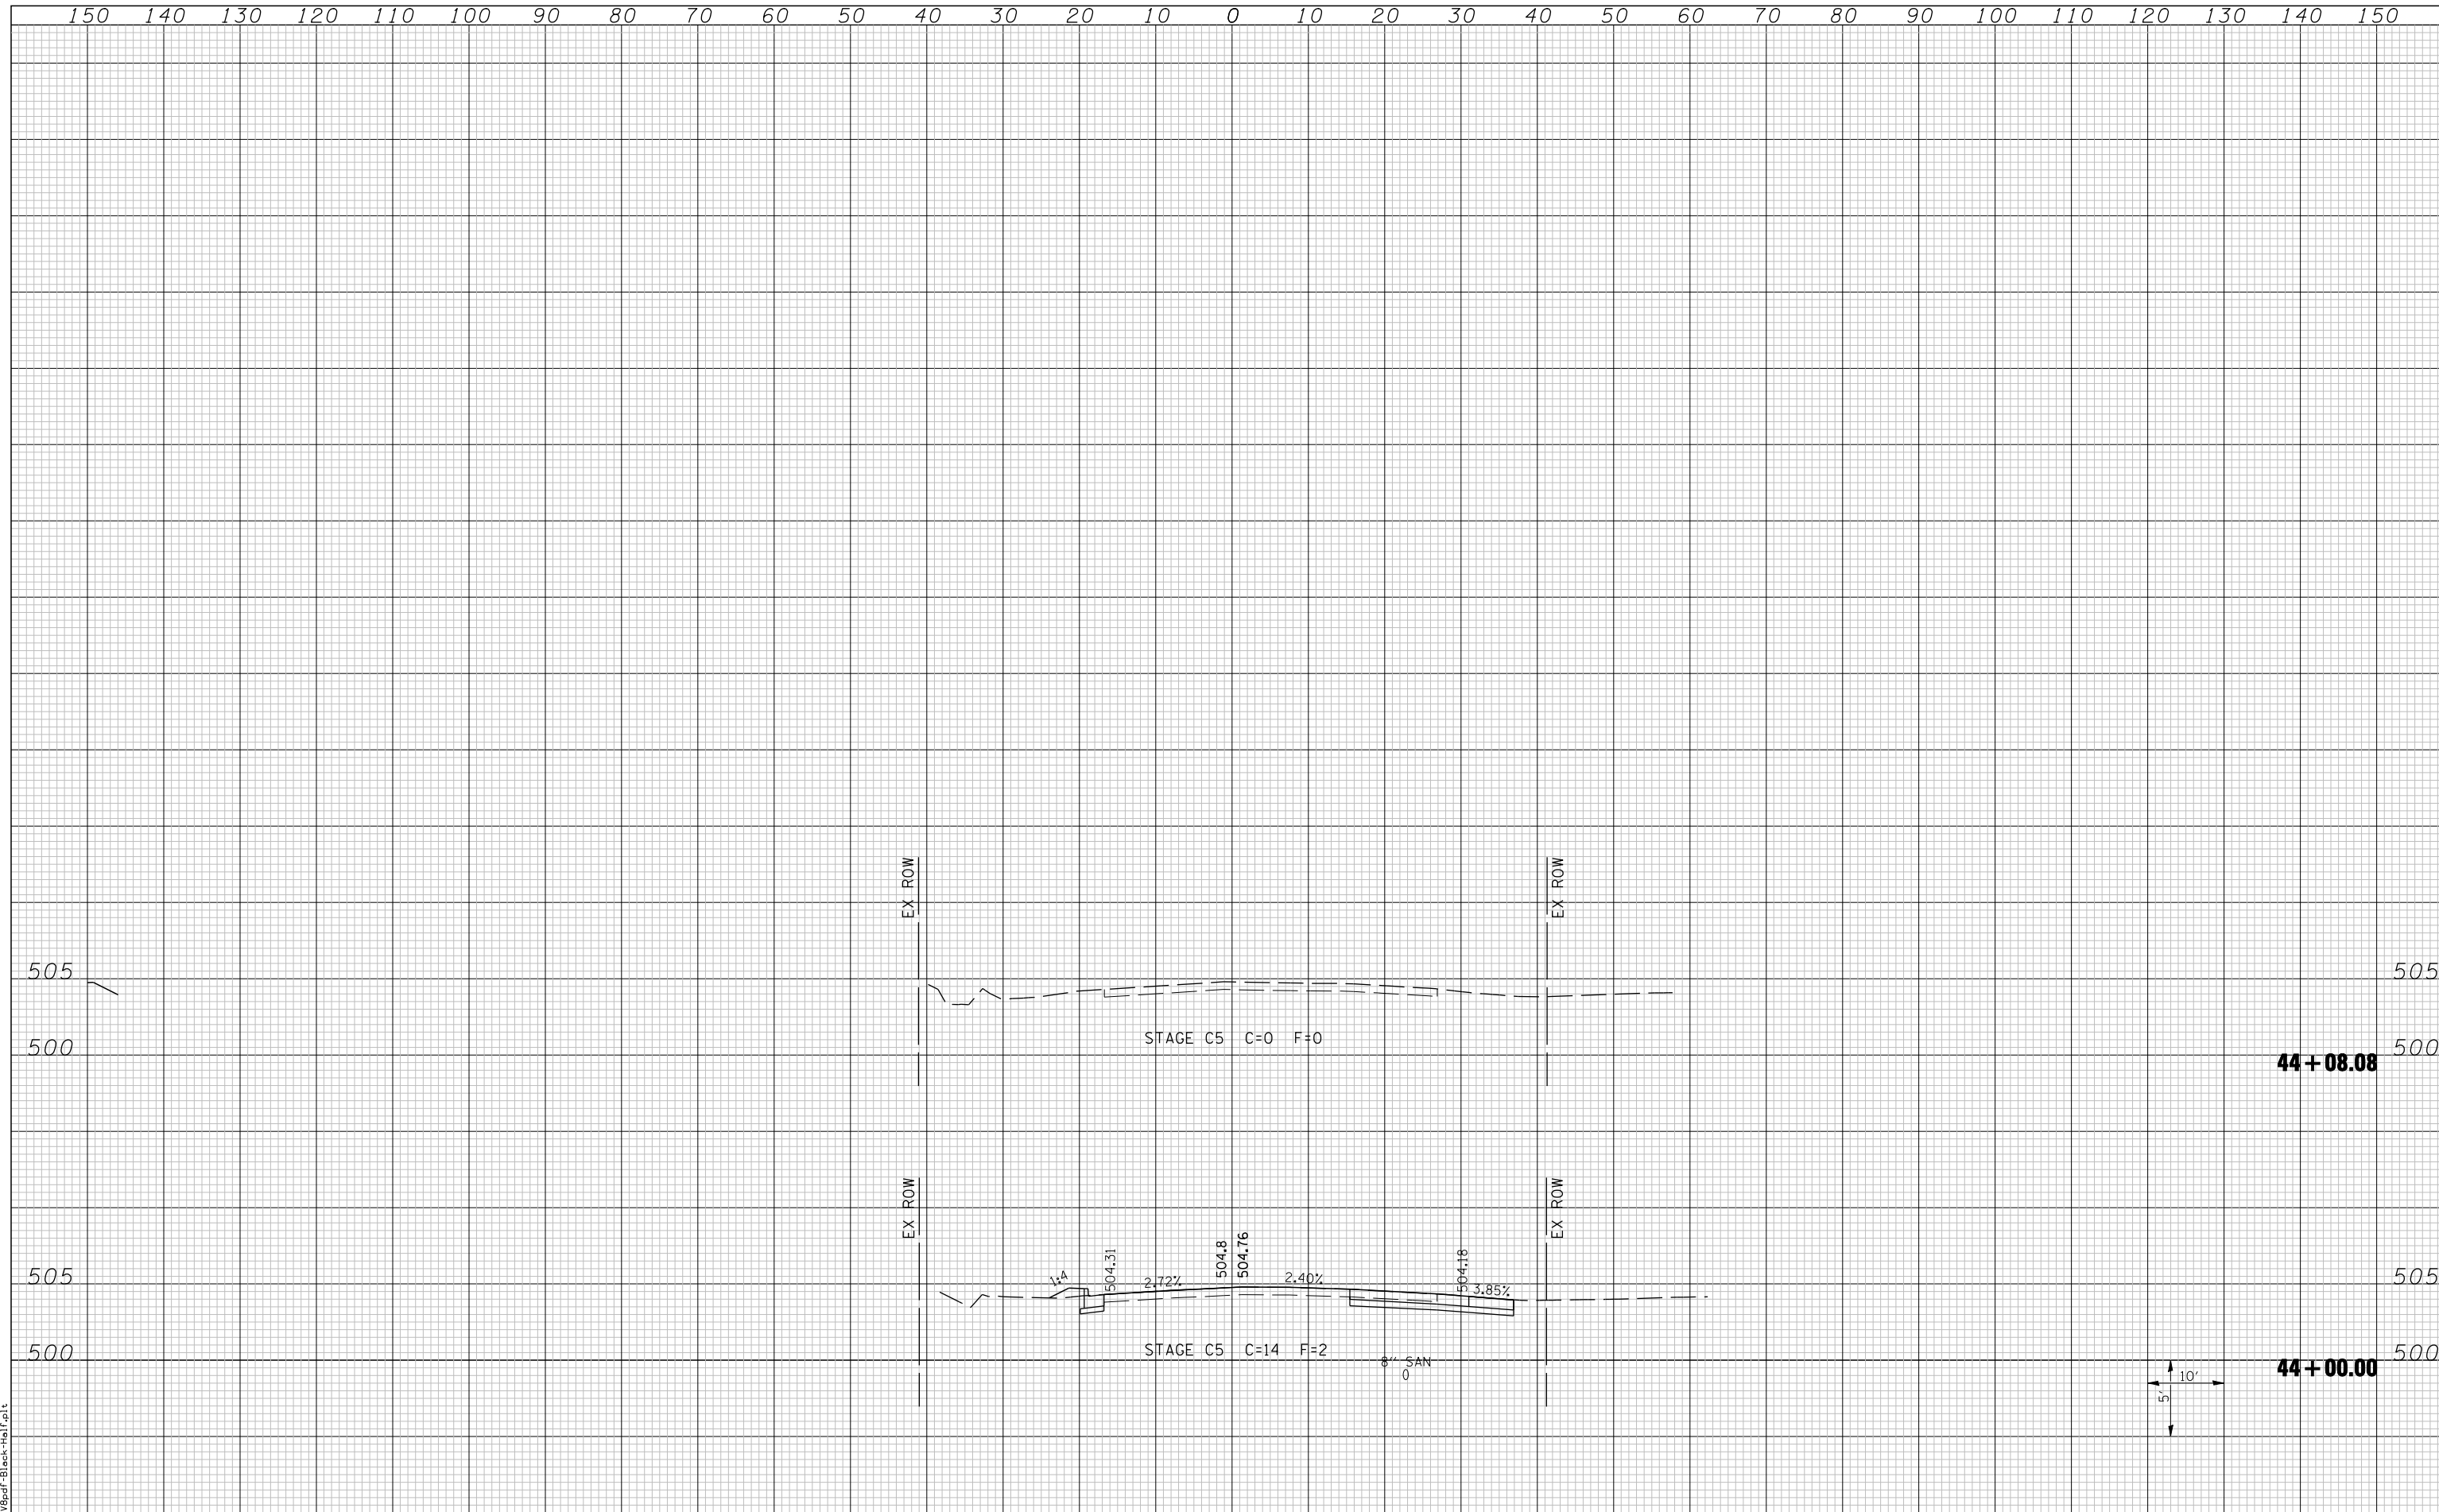

LAST SAVED = 3/20/2012  
 PEN TABLE = 10-Hor-1-63  
 PLOT DRIVER = P:\3d\p1-black-hor.fpl

FILE NAME =	USER NAME = beriechmann	DESIGNED -	REVISIED -
	h:\0906600\0906603\ced\plans\209-D876D06-SH-Xs5ht-IL13.dgn	DRAWN -	REVISIED -
	PLOT SCALE = 20.0000' / IN.	CHECKED -	REVISIED -
	PLOT DATE = 3/20/2012 4:13:33 PM	DATE -	REVISIED -

**STATE OF ILLINOIS**  
**DEPARTMENT OF TRANSPORTATION**

**HORNER & SHIRIN, INC.**  
**ENGINEERS**

**CROSS SECTIONS**  
 IL ROUTE 13  
 (WEST OF NORTHERN ROUNDABOUT)

SCALE: SHEET NO. 4 OF 4 SHEETS STA. 44+00.00 TO STA. 44+08.08

F.A. RTE.	SECTION	COUNTY	TOTAL SHEETS	SHEET NO.
①	135-N	ST. CLAIR	206	195
① F.A.P. RTE 809 / F.A.U. RTE 9251			CONTRACT NO. 76D06	
/ F.A.U. RTE 9269 ILLINOIS FED. AID PROJECT				