


DATE	
BY	
SURVEYED	
PLOTTED	
TEMPLATE	
AREAS	
CHECKED	
NO.	

DATE	
BY	
SURVEYED	
PLOTTED	
TEMPLATE	
AREAS	
CHECKED	
NO.	

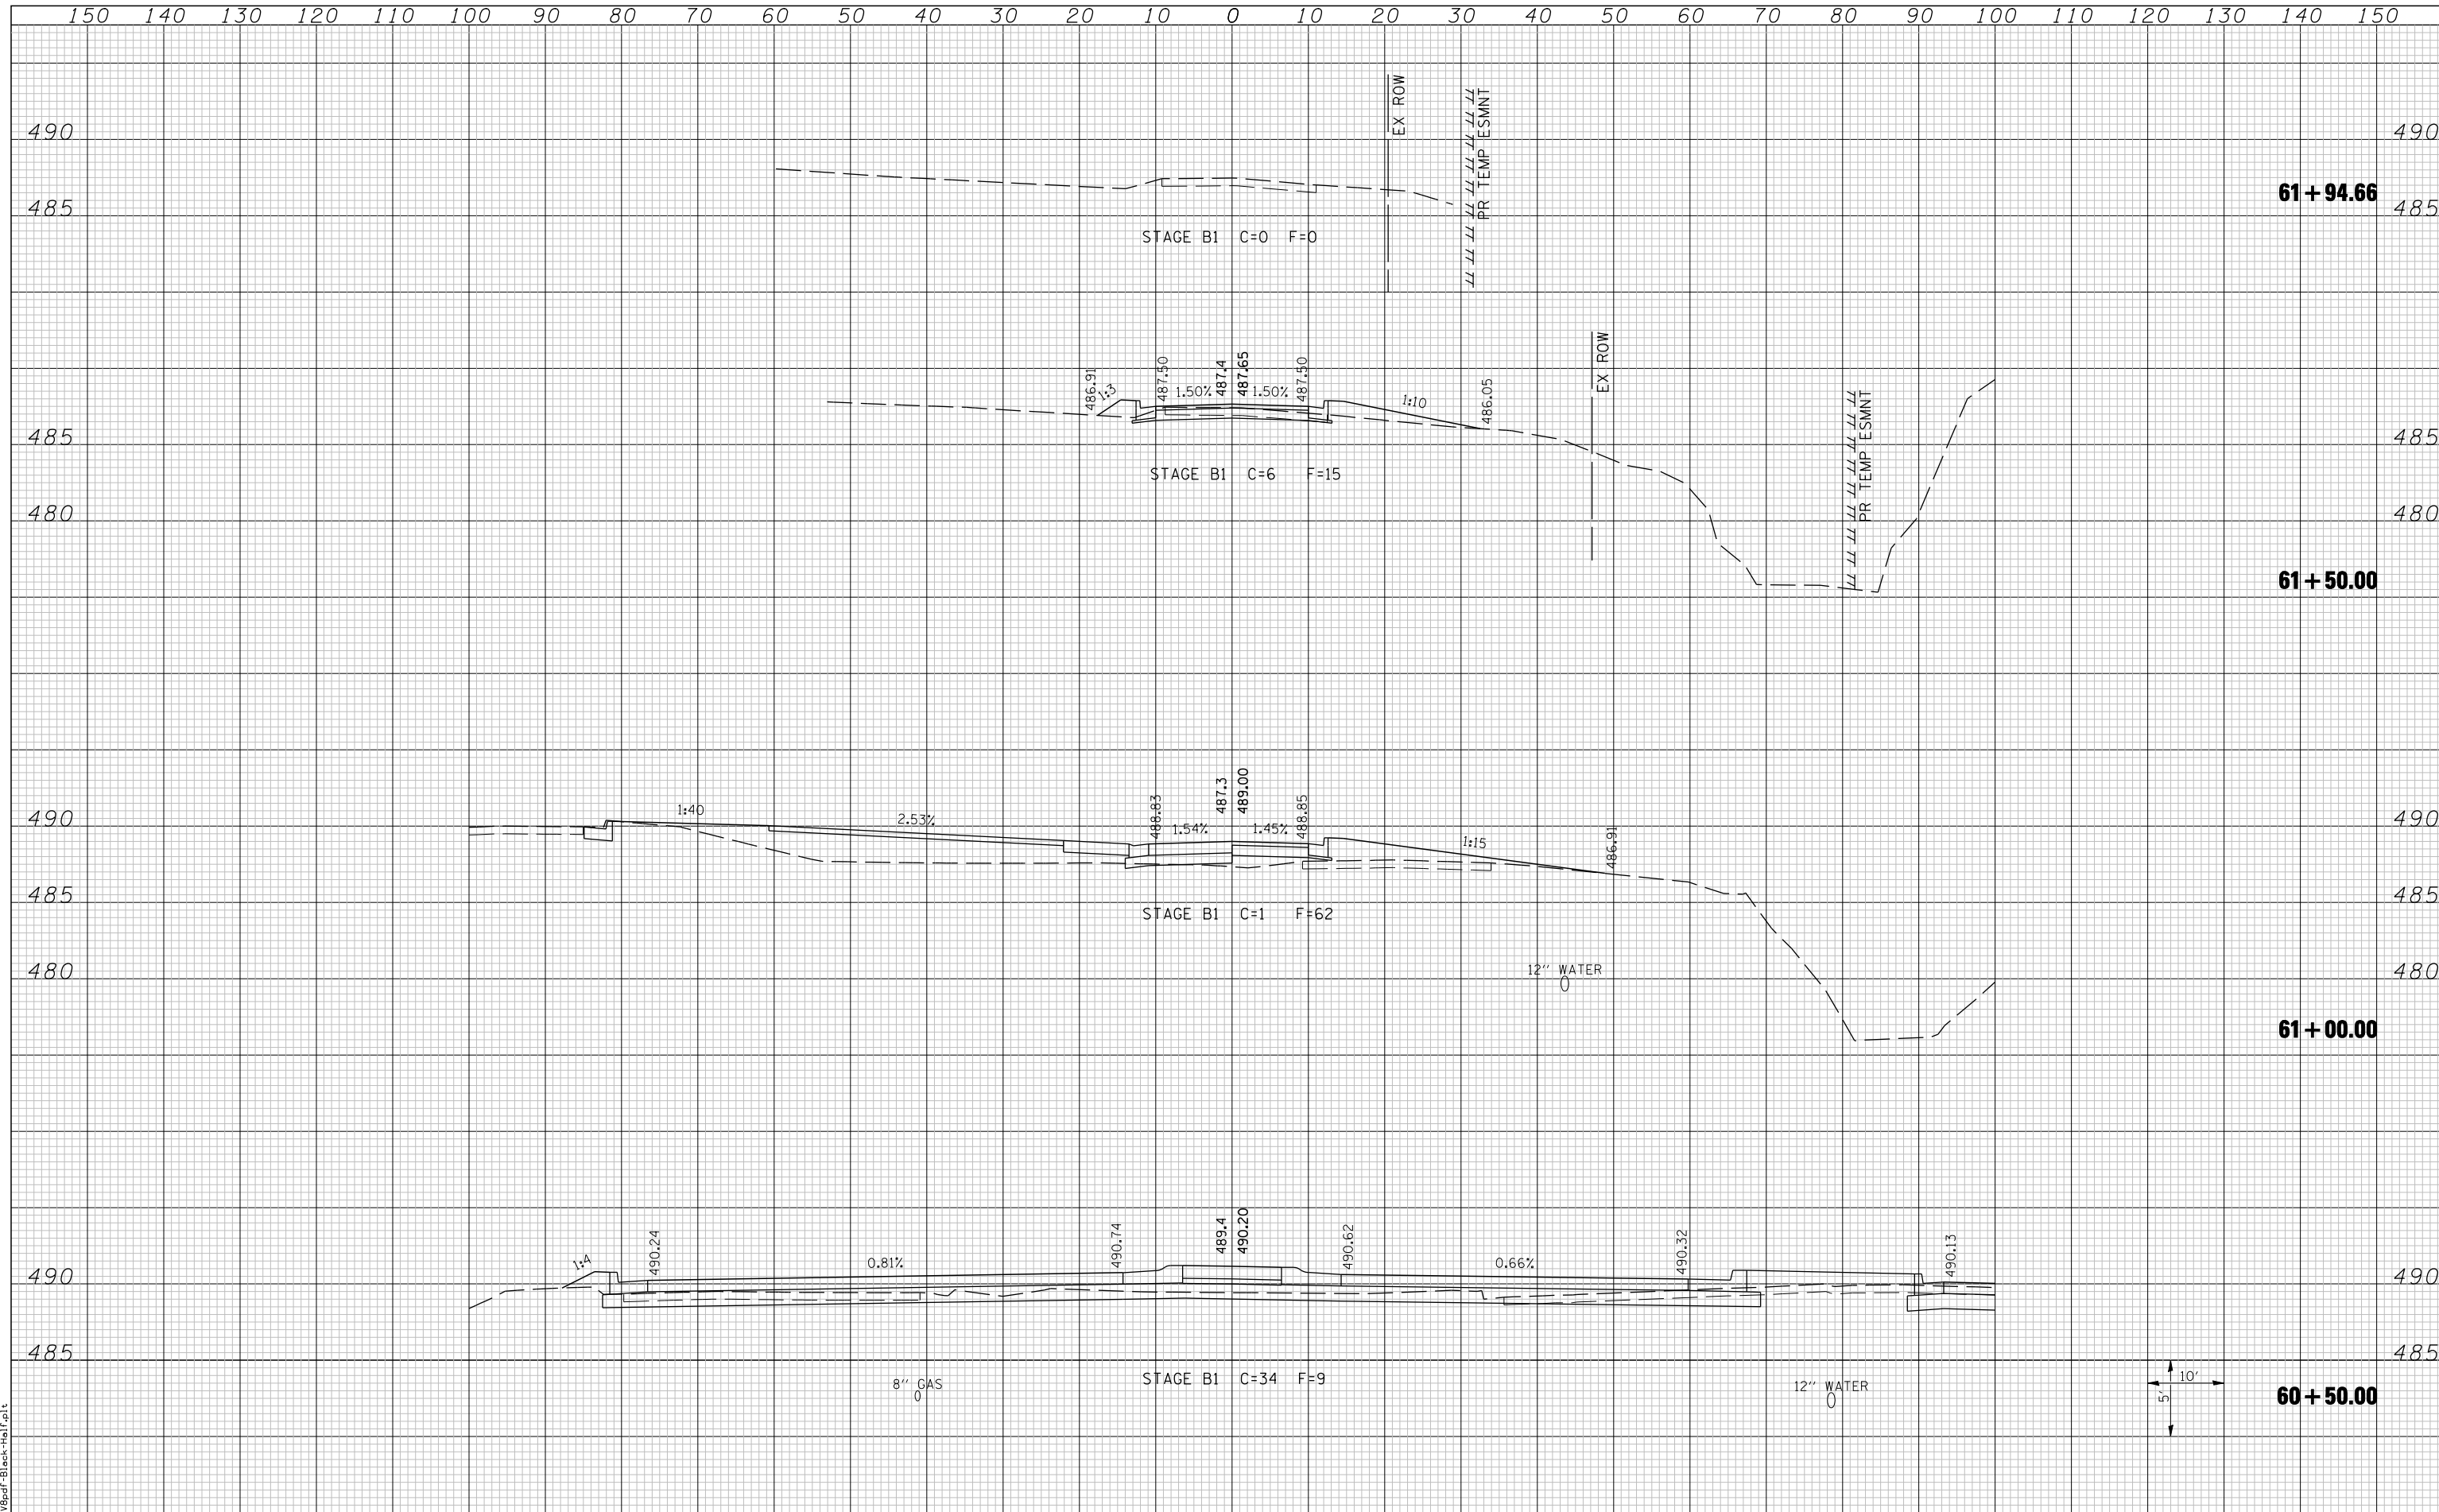

LAST SAVED = 3/20/2012
 PEN TABLE = 10-Half-10
 PLOT DRIVER = P:\3dplot\Black-Half.plt

FILE NAME =	USER NAME = beriechmann	DESIGNED -	REVISED -	STATE OF ILLINOIS DEPARTMENT OF TRANSPORTATION		CROSS SECTIONS WHISKEY ROAD		F.A. RTE.	SECTION	COUNTY	TOTAL SHEETS	SHEET NO.
		DRAWN -	REVISED -					①	135-N	ST. CLAIR	206	198
		CHECKED -	REVISED -					① F.A.P. RTE 809 / F.A.U. RTE 9251				CONTRACT NO. 76D06
		DATE -	REVISED -					/ F.A.U. RTE 9269 ILLINOIS FED. AID PROJECT				
SCALE:				SHEET NO. 1 OF 1 SHEETS		STA. 60+50.00 TO STA. 61+94.66						