
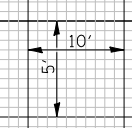


|           |  |
|-----------|--|
| DATE      |  |
| BY        |  |
| SURVEYED  |  |
| PLOTTED   |  |
| TEMPLATE  |  |
| AREAS     |  |
| CHECKED   |  |
| FINL      |  |
| SURVEY    |  |
| NOTE BOOK |  |
| NO.       |  |

|           |  |
|-----------|--|
| DATE      |  |
| BY        |  |
| SURVEYED  |  |
| PLOTTED   |  |
| TEMPLATE  |  |
| AREAS     |  |
| CHECKED   |  |
| ORIGINAL  |  |
| SURVEY    |  |
| NOTE BOOK |  |
| NO.       |  |

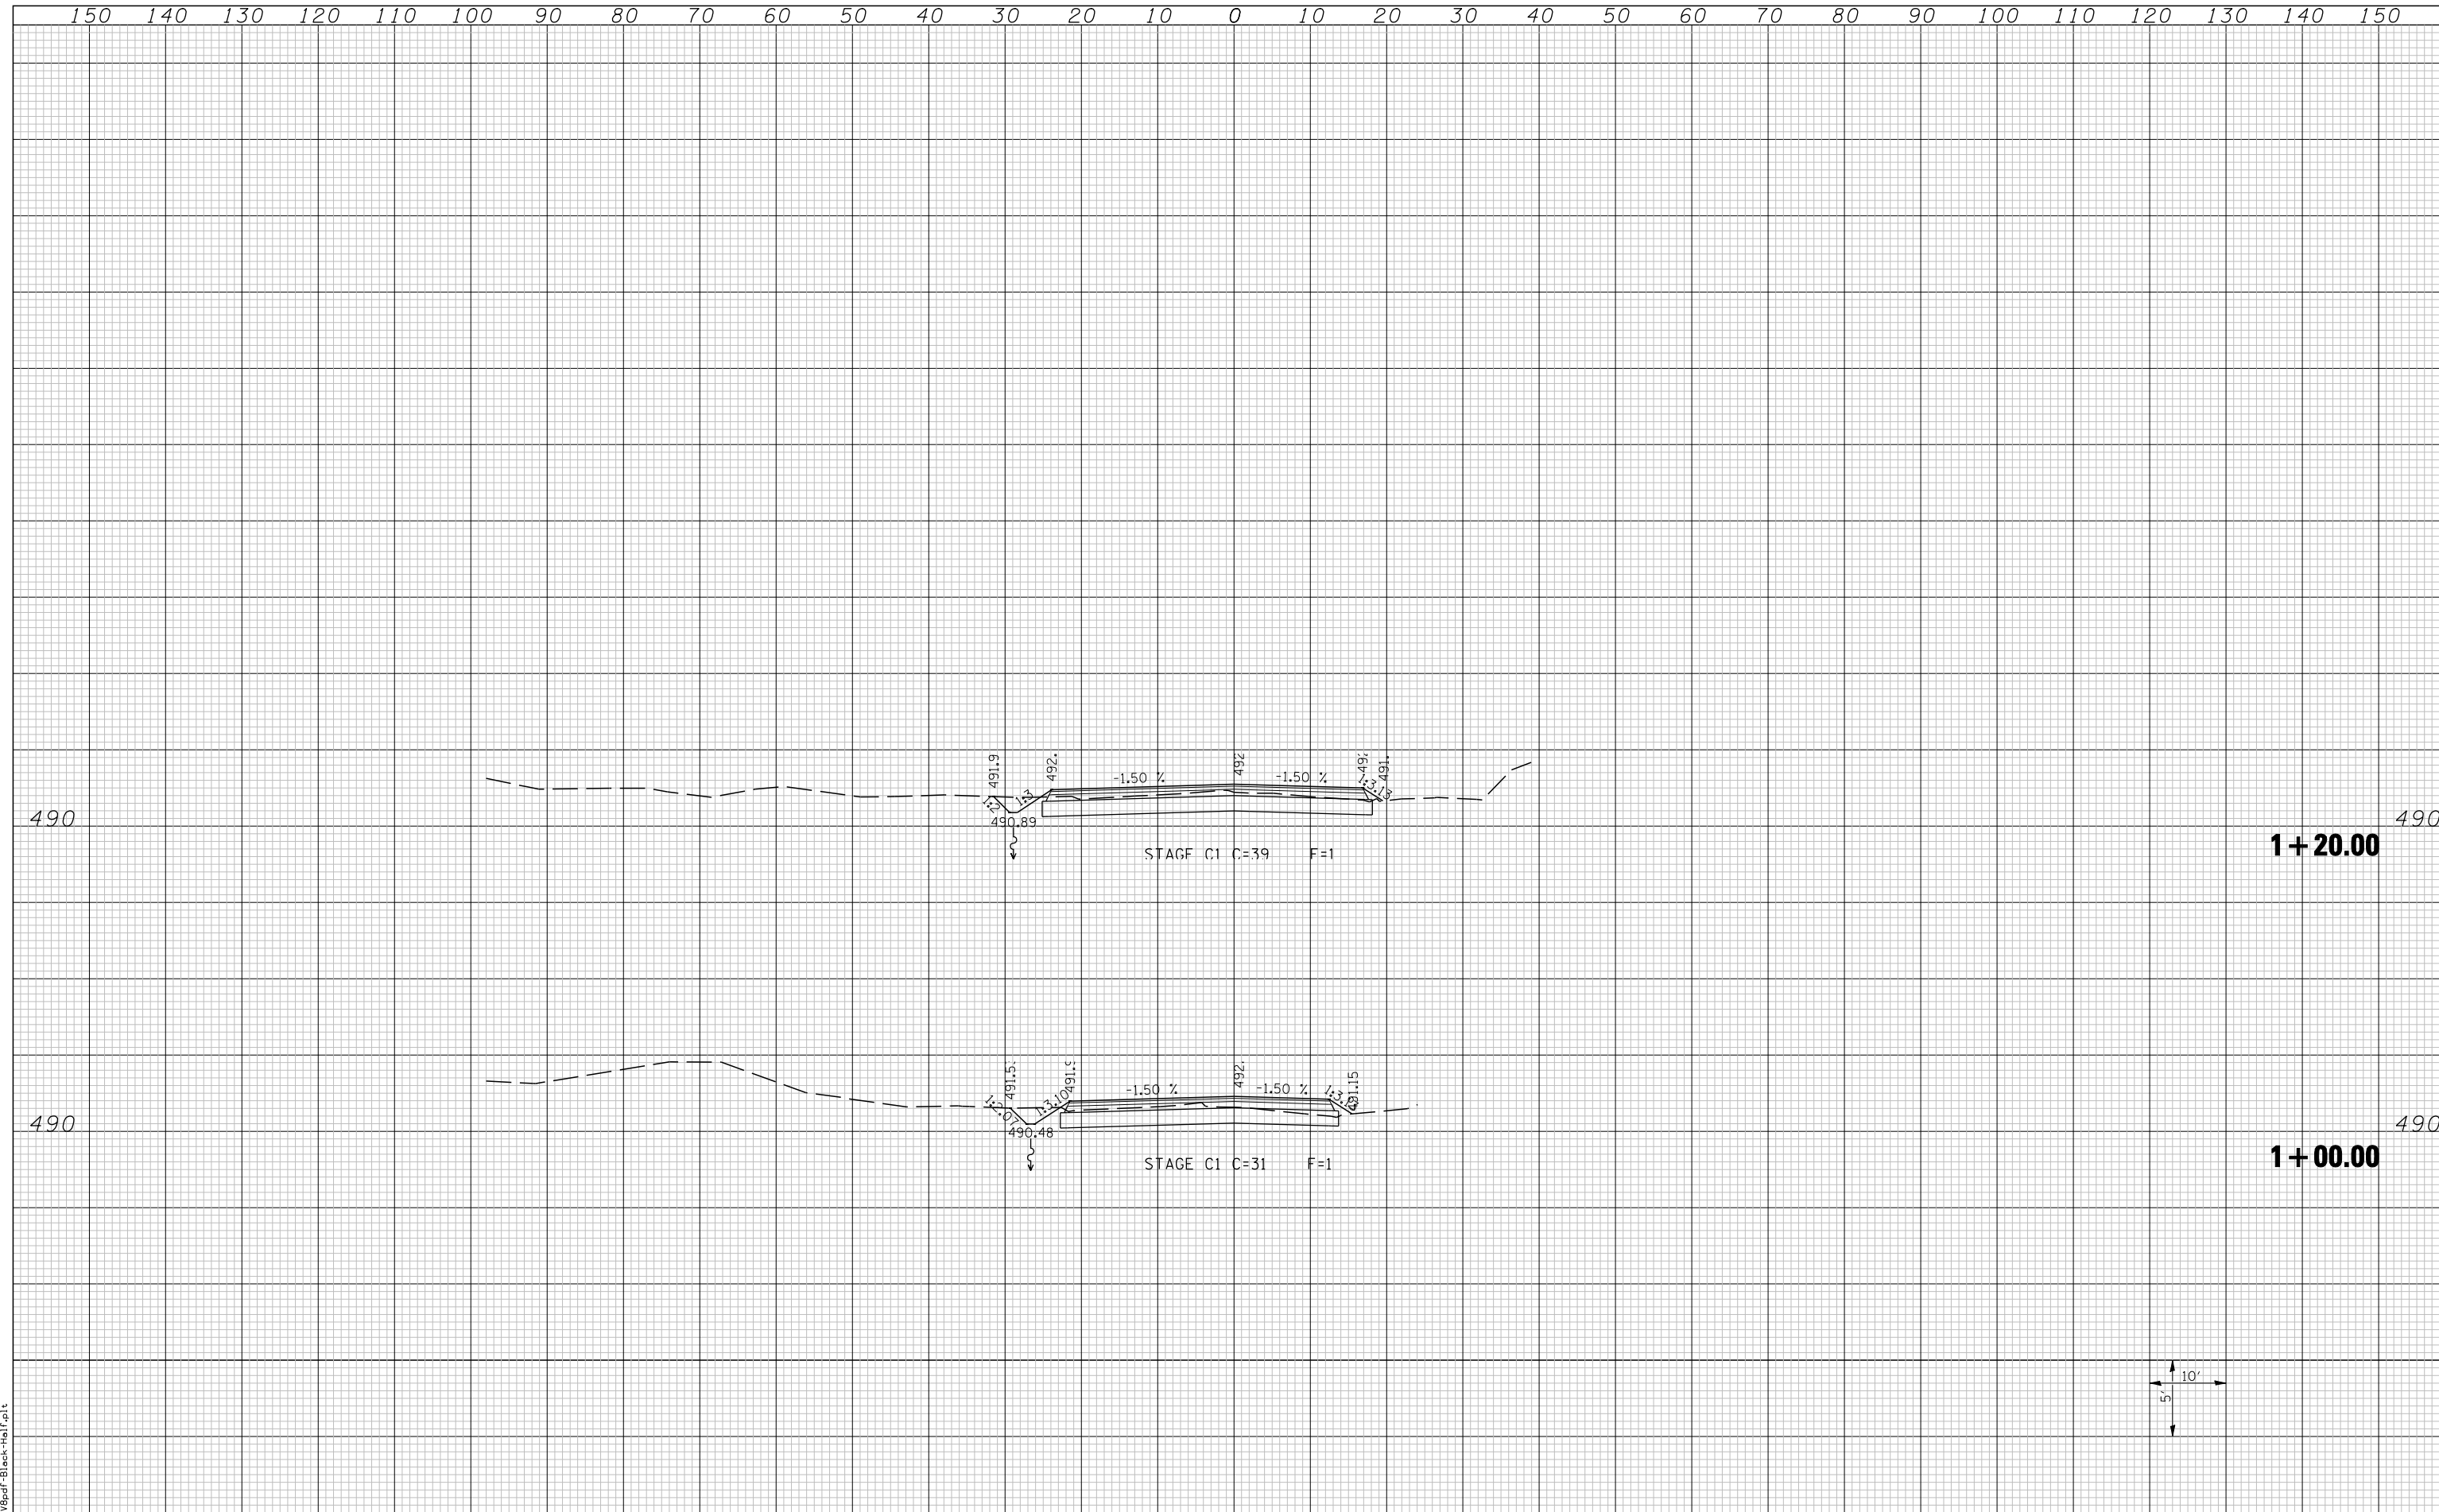

FILE NAME =  
 LAST SAVED = 3/20/2012  
 PEN TABLE = 10-Hair-103  
 PLOT DRIVER = P:\989d\FBlack-Hair.plt

|                                       |  |            |           |   |  |   |                             |             |         |                    |              |           |
|---------------------------------------|--|------------|-----------|---|--|---|-----------------------------|-------------|---------|--------------------|--------------|-----------|
| FILE NAME =                           | USER NAME = beriechmann                                      | DESIGNED - | REVISED - | <b>STATE OF ILLINOIS</b><br><b>DEPARTMENT OF TRANSPORTATION</b> |  | <b>CROSS SECTIONS</b>                       |                             | F.A.P. RTE. | SECTION | COUNTY             | TOTAL SHEETS | SHEET NO. |
| LAST SAVED = 3/20/2012                | h:\0906600\0906603\cad\t\plans\212-0876006-Shr-XsShr-MOT.dgn | DRAWN -    | REVISED - |   |  | ①   | 135-N                       | ST. CLAIR   | 206     | 199                |              |           |
| PEN TABLE = 10-Hair-103               | PLOT SCALE = 20.0000' / IN.                                  | CHECKED -  | REVISED - |   |  | ① F.A.P. RTE 809 / F.A.U. RTE 9251          |                             |             |         | CONTRACT NO. 76006 |              |           |
| PLOT DRIVER = P:\989d\FBlack-Hair.plt | PLOT DATE = 3/20/2012 4:13:37 PM                             | DATE -     | REVISED - |   |  | / F.A.U. RTE 9269 ILLINOIS FED. AID PROJECT |                             |             |         |                    |              |           |
|                                       |  |            |           | SCALE:  |  | SHEET NO. 1 OF 8 SHEETS                     | STA. +60.00 TO STA. 1+20.00 |             |         |                    |              |           |