
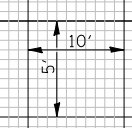


DATE	
BY	
SURVEYED	
PLOTTED	
TEMPLATE	
AREAS	
CHECKED	
NO.	

DATE	
BY	
SURVEYED	
PLOTTED	
TEMPLATE	
AREAS	
CHECKED	
NO.	

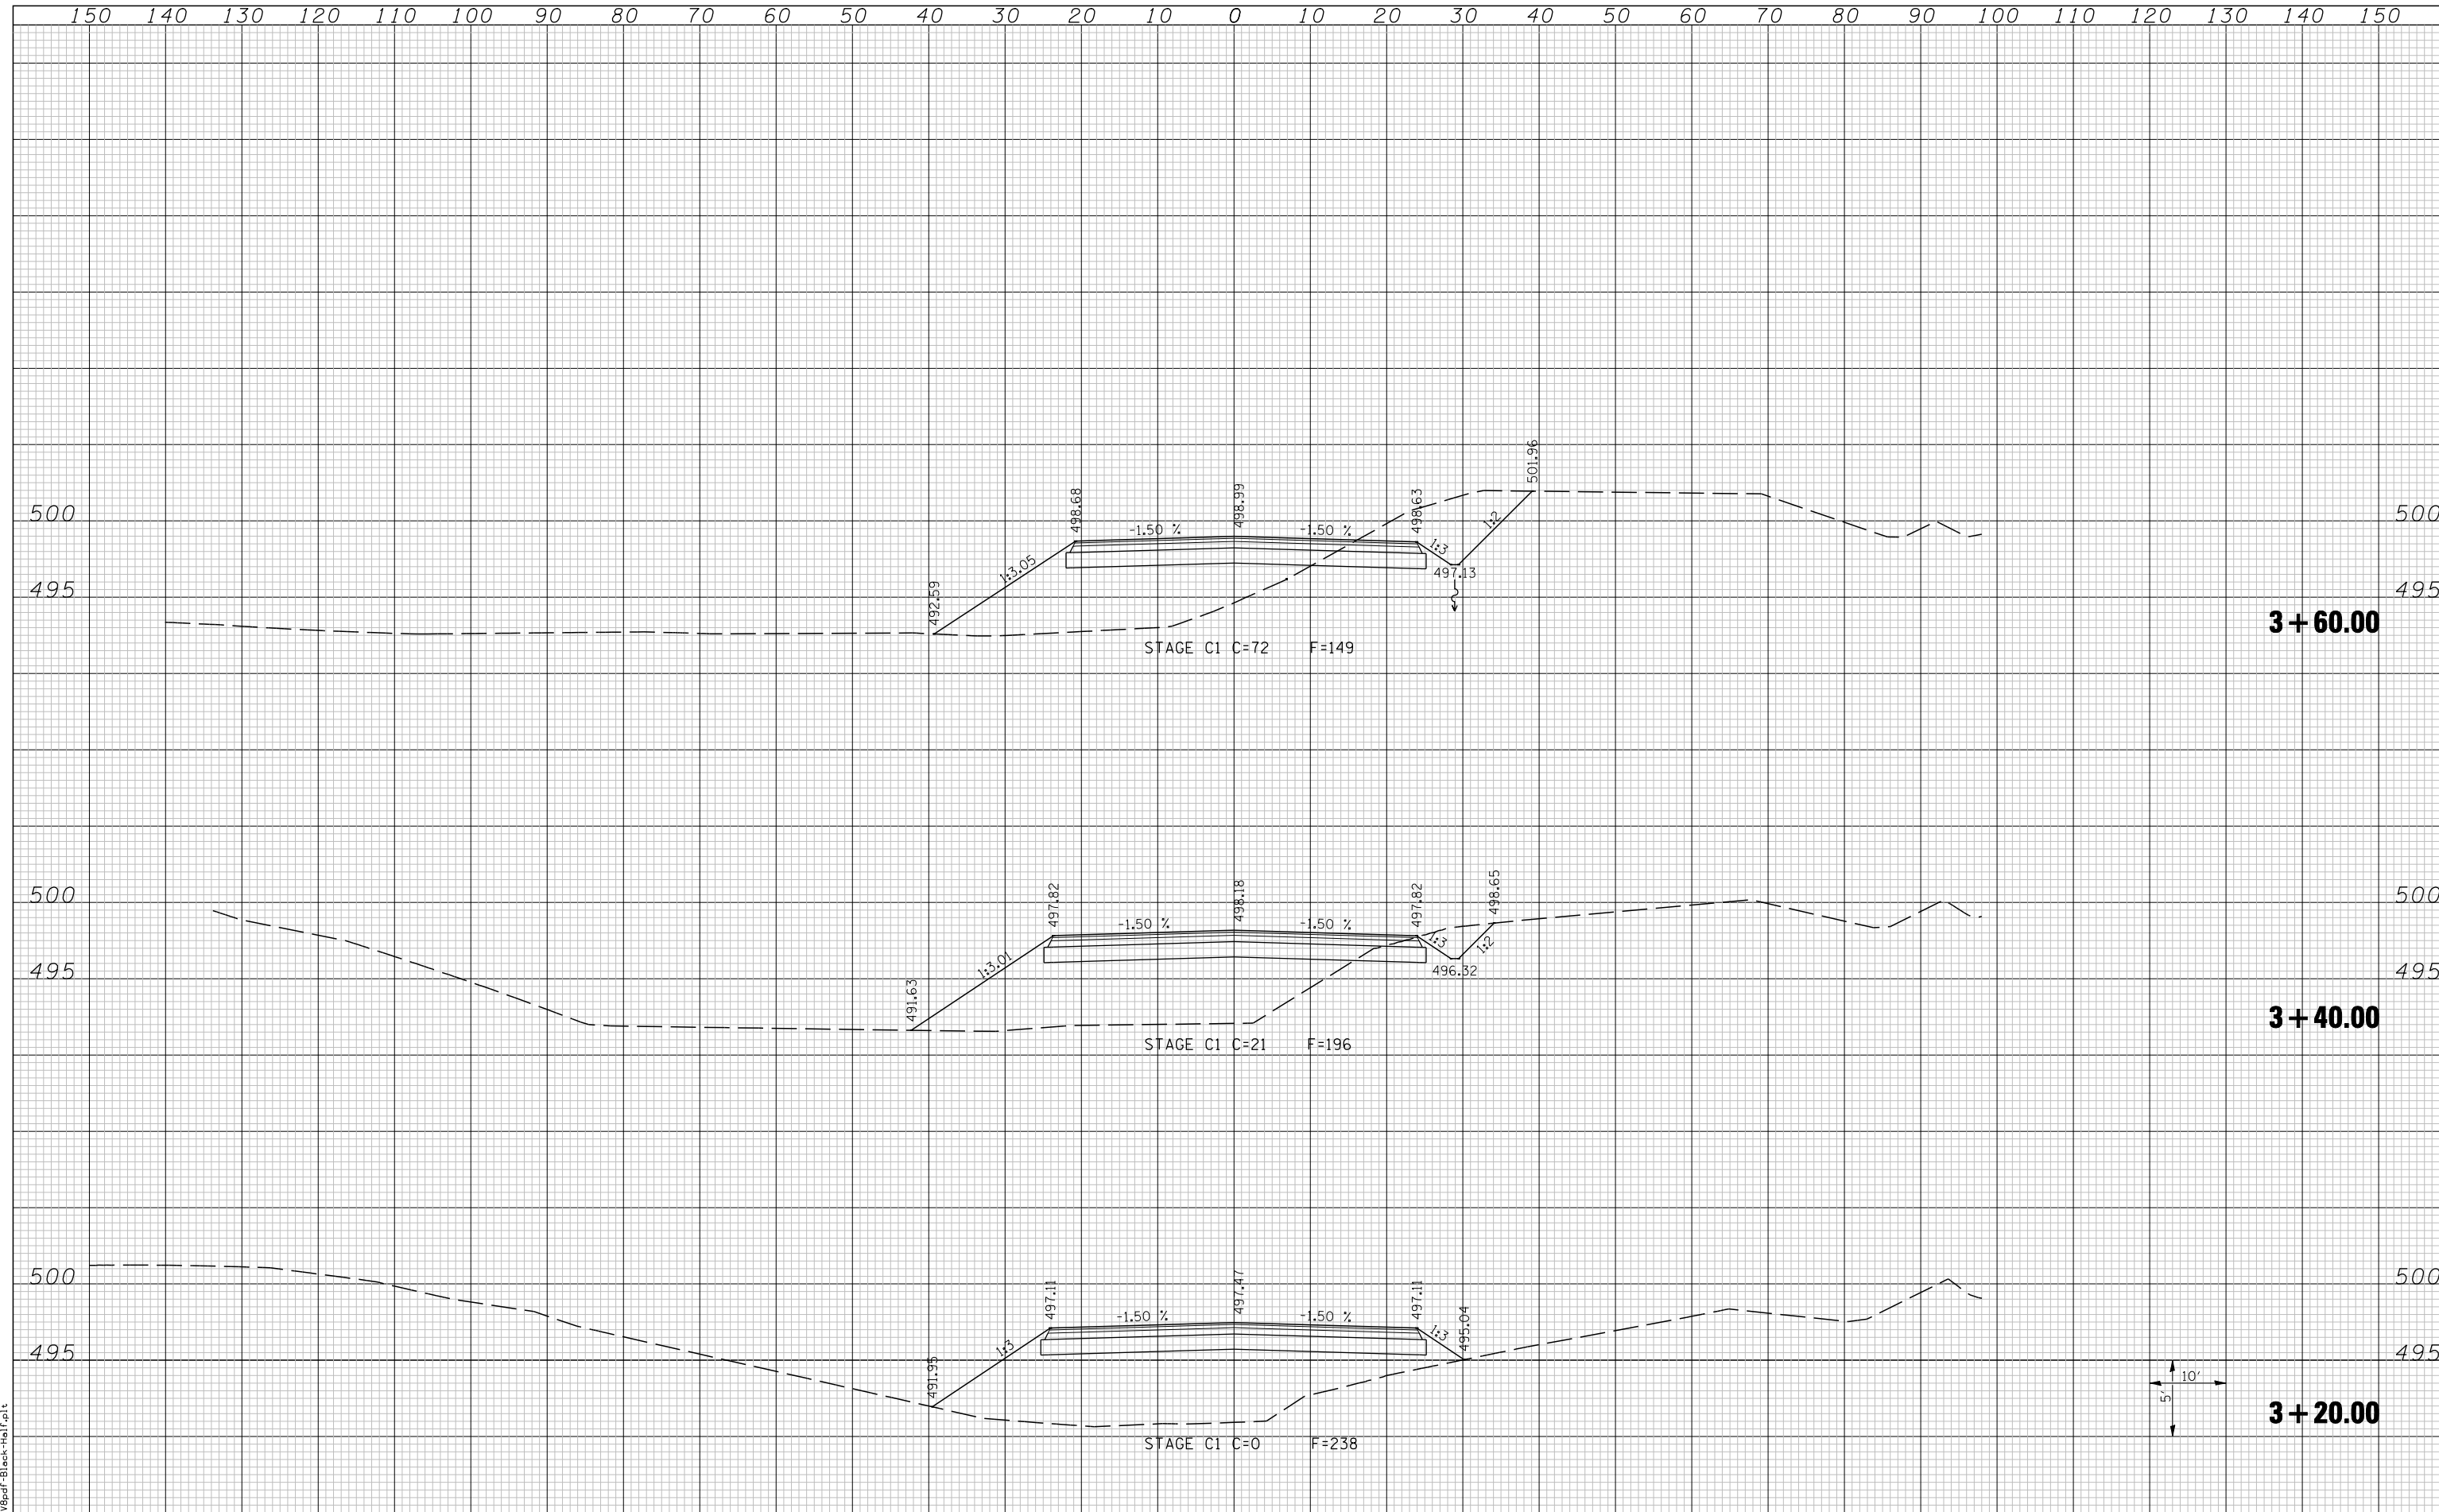

LAST SAVED = 3/20/2012
 PLOT TABLE = 10-Hor-163
 PLOT DRIVER = Tr-89pdr-Black-Hor-163.plt

FILE NAME =	USER NAME = beriechmann	DESIGNED -	REVISED -	STATE OF ILLINOIS DEPARTMENT OF TRANSPORTATION		CROSS SECTIONS IL ROUTE 158 TEMPORARY RUNAROUND		F.A.P. RTE.	SECTION	COUNTY	TOTAL SHEETS	SHEET NO.
		DRAWN -	REVISED -					①	135-N	ST. CLAIR	206	203
		CHECKED -	REVISED -					① F.A.P. RTE 809 / F.A.U. RTE 9251				CONTRACT NO. 76D06
		DATE -	REVISED -					/ F.A.U. RTE 9269 ILLINOIS FED. AID PROJECT				
SCALE:				SHEET NO. 5 OF 8 SHEETS		STA. 3+20.00 TO STA. 3+60.00						