


DATE	
BY	
SURVEYED	
PLOTTED	
TEMPLATE	
AREAS	
CHECKED	
NO.	

DATE	
BY	
SURVEYED	
PLOTTED	
TEMPLATE	
AREAS	
CHECKED	
NO.	

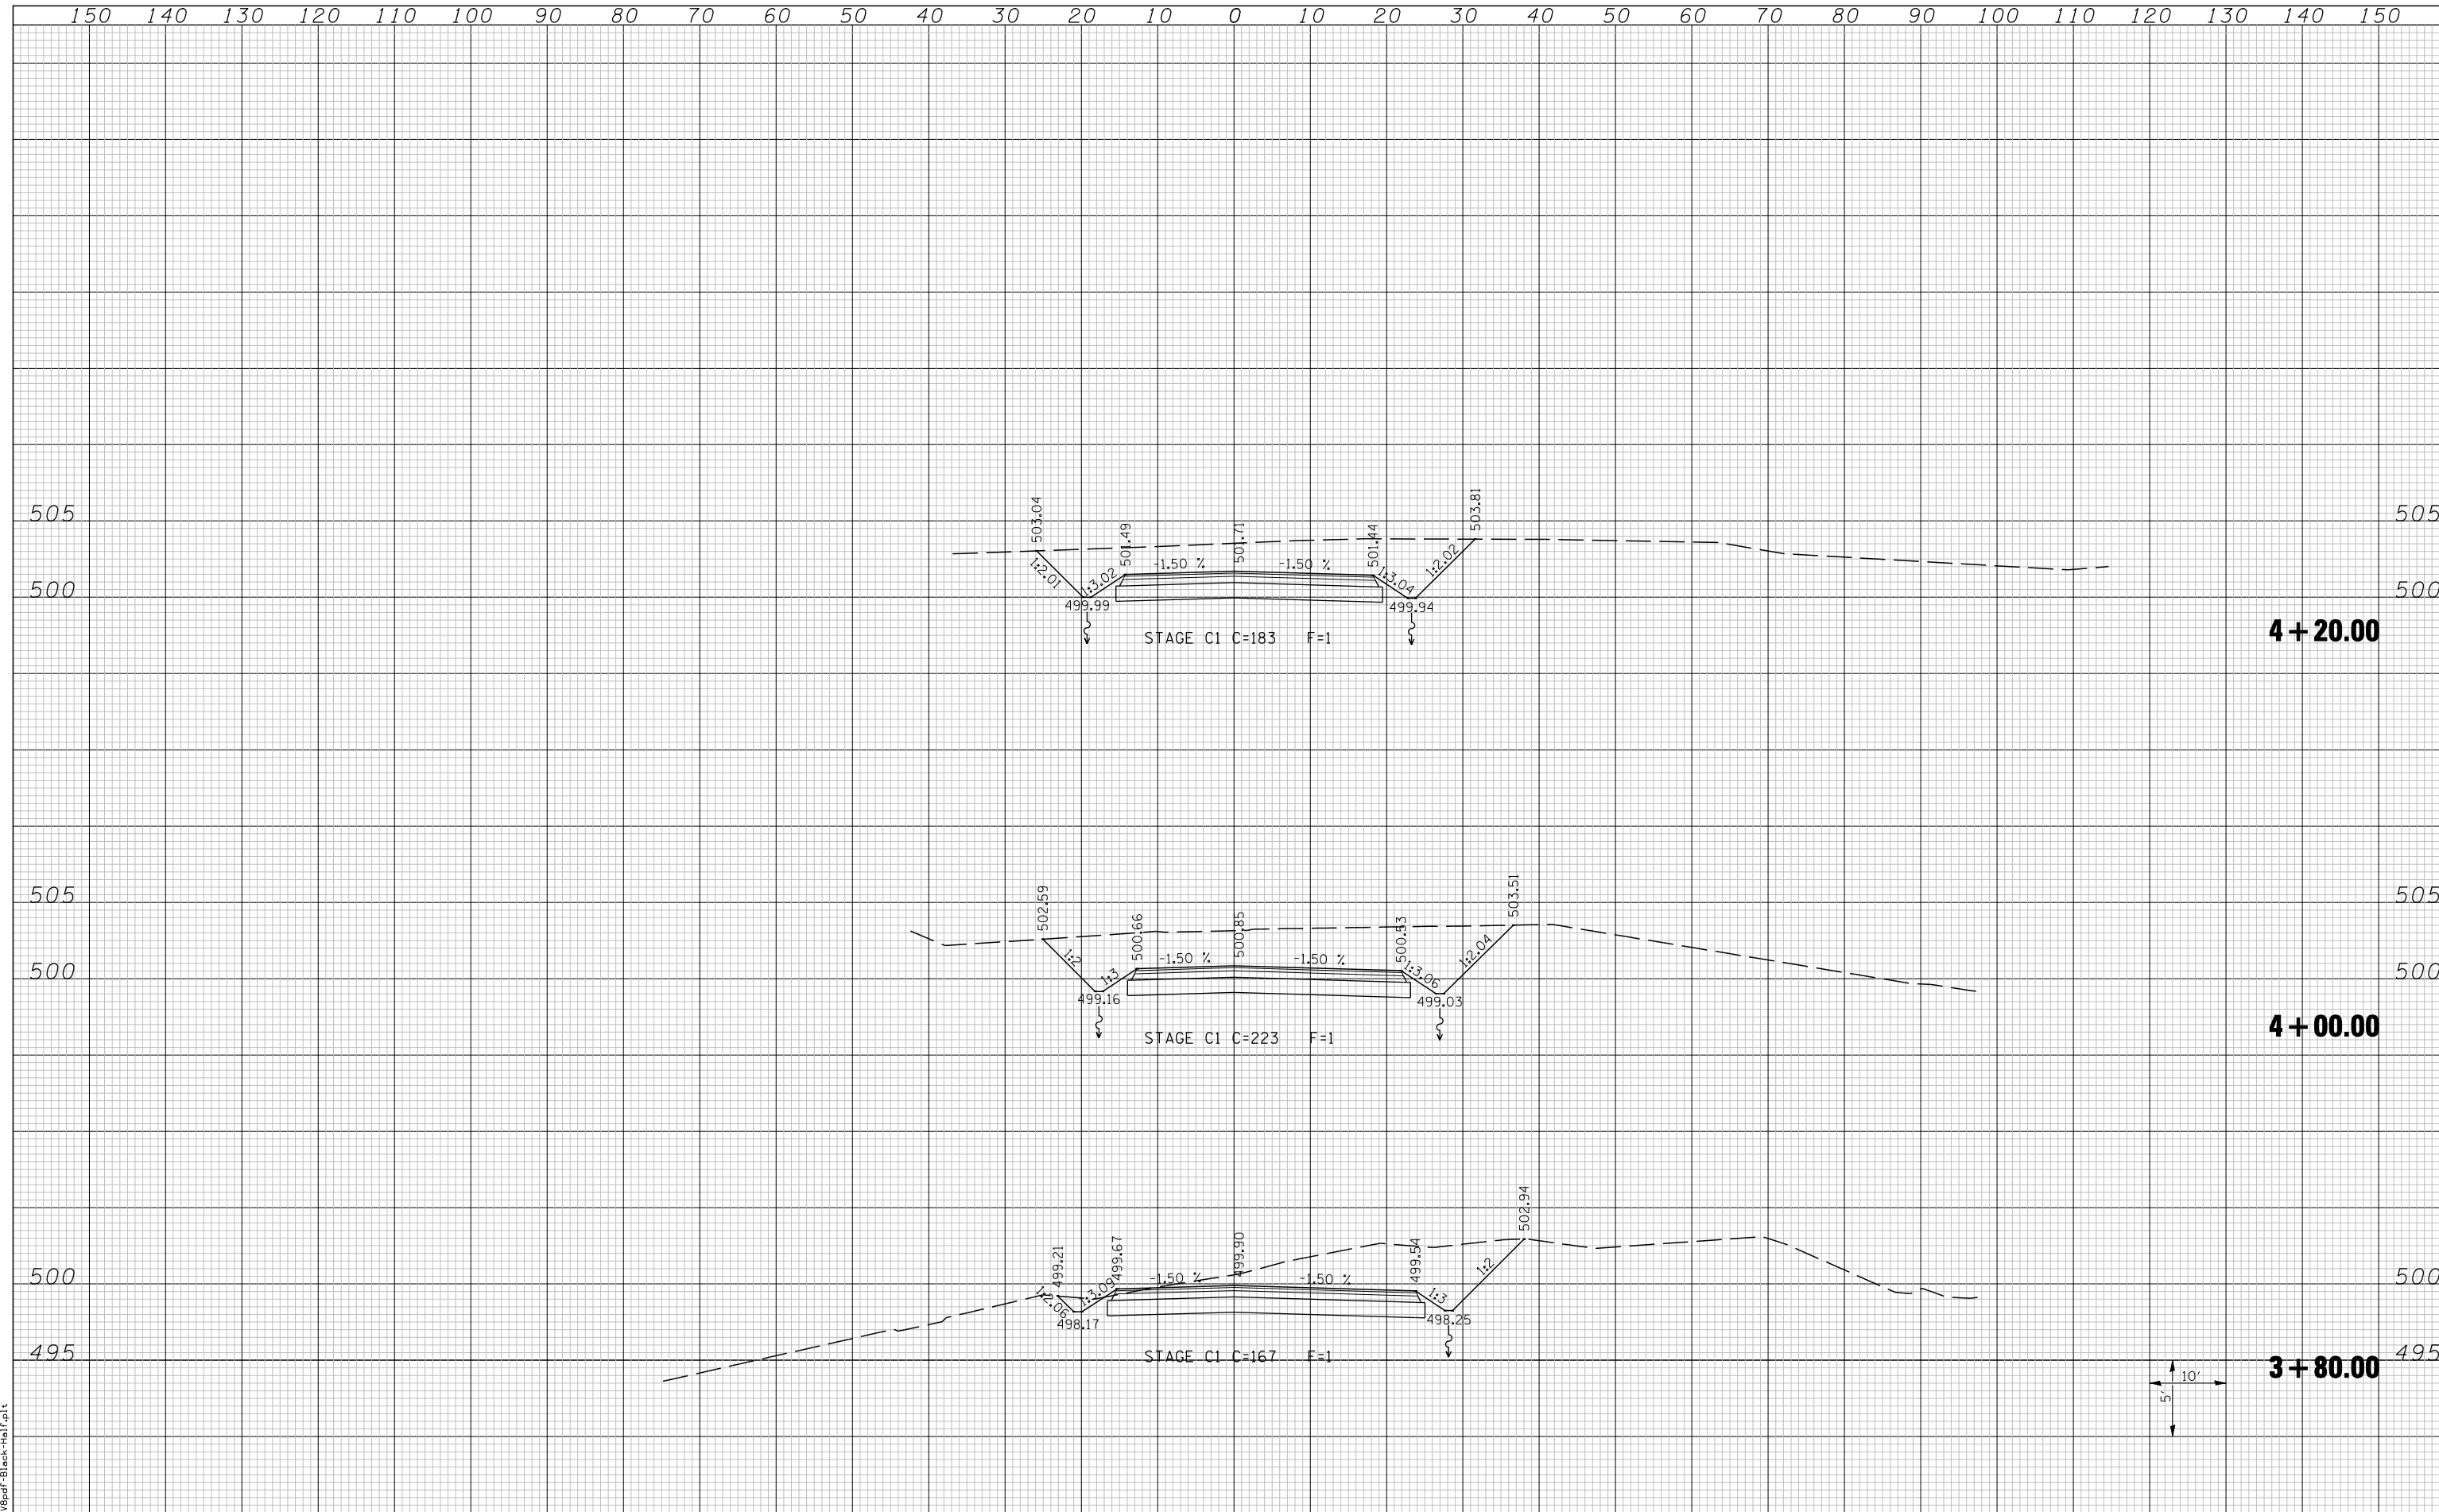

FILE NAME =
 LAST SAVED = 3/20/2012
 PLOT TABLE = 10-Half-103
 PLOT DRIVER = P:\9898\F\Black-Half.plt

FILE NAME =	USER NAME = beriechmann	DESIGNED -	REVISED -	STATE OF ILLINOIS DEPARTMENT OF TRANSPORTATION		CROSS SECTIONS		F.A.P. RTE.	SECTION	COUNTY	TOTAL SHEETS	SHEET NO.
LAST SAVED = 3/20/2012	h:\0906600\0906603\cad\t\plans\212-0876006-Sh1-XsSh1-MOT.dgn	DRAWN -	REVISED -			①	135-N	ST. CLAIR	206	204		
PLOT TABLE = 10-Half-103	PLOT SCALE = 20.0000' / IN.	CHECKED -	REVISED -			IL ROUTE 158 TEMPORARY RUNAROUND		① F.A.P. RTE 809 / F.A.U. RTE 9251	CONTRACT NO. 76D06			
PLOT DRIVER = P:\9898\F\Black-Half.plt	PLOT DATE = 3/20/2012 4:13:41 PM	DATE -	REVISED -			SCALE:	SHEET NO. 6 OF 8 SHEETS	STA. 3+80.00 TO STA. 4+20.00	/ F.A.U. RTE 9269 ILLINOIS FED. AID PROJECT			