


FINAL SURVEY	SURVEYED	DATE
NOTE BOOK	PLOTTED	BY
NO.	TEMPLATE	
	AREAS CHECKED	

ORIGINAL SURVEY	SURVEYED	DATE
NOTE BOOK	PLOTTED	BY
NO.	TEMPLATE	
	AREAS CHECKED	

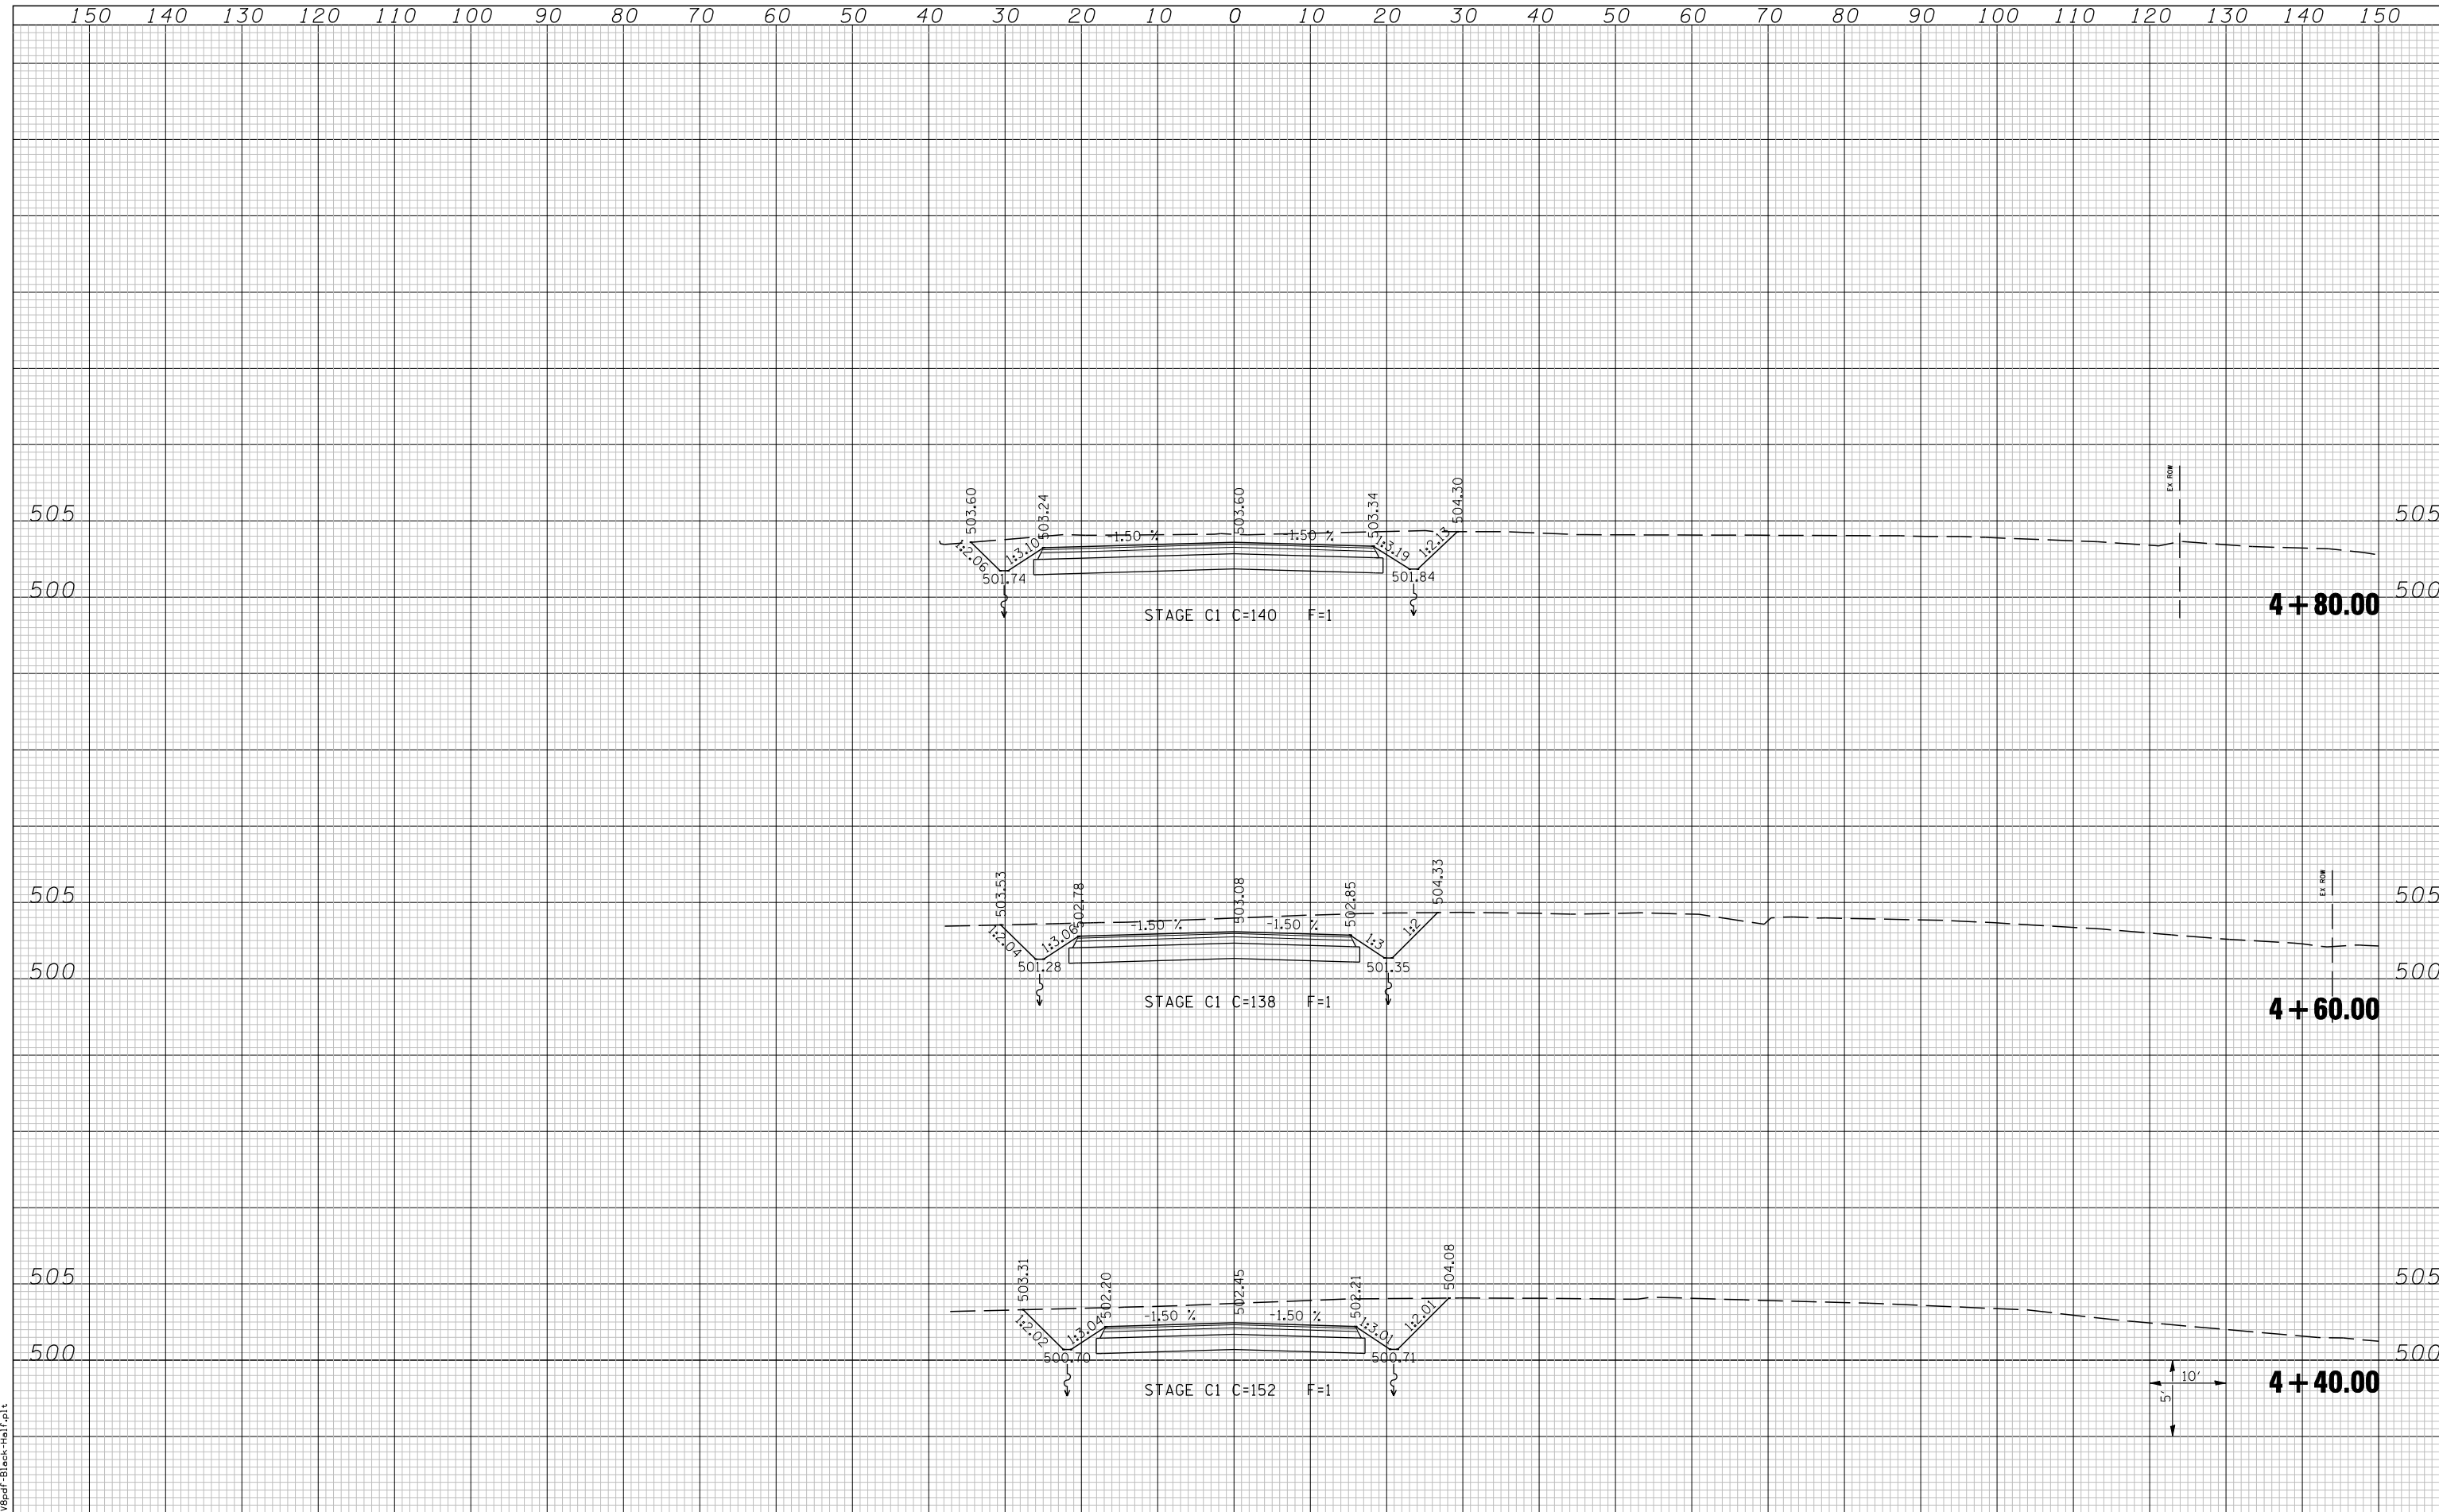

FILE NAME =  
 USER NAME = beriechmann  
 DESIGNED -  
 DRAWN -  
 CHECKED -  
 DATE -  
 PLOT SCALE = 20.0000' / IN.  
 PLOT DATE = 3/20/2012 4:13:41 PM

**STATE OF ILLINOIS  
 DEPARTMENT OF TRANSPORTATION**



**CROSS SECTIONS**  
 IL ROUTE 158 TEMPORARY RUNAROUND

SCALE: SHEET NO. 7 OF 8 SHEETS STA. 4+40.00 TO STA. 4+80.00

F.A.P. RTE.	SECTION	COUNTY	TOTAL SHEETS	SHEET NO.
①	135-N	ST. CLAIR	206	205
① F.A.P. RTE 809 / F.A.U. RTE 9251			CONTRACT NO. 76D06	
/ F.A.U. RTE 9269 ILLINOIS FED. AID PROJECT				