



- NOTES: 1. SEE TYPICAL SECTIONS, SCHEDULES, GENERAL NOTES, AND DETAILS FOR PAVEMENT PATCHING, HMA SURFACE REMOVAL, AND PAVING REQUIREMENTS.
2. EOP LINES DO NOT GO THROUGH INTERSECTING SIDE ROADS.

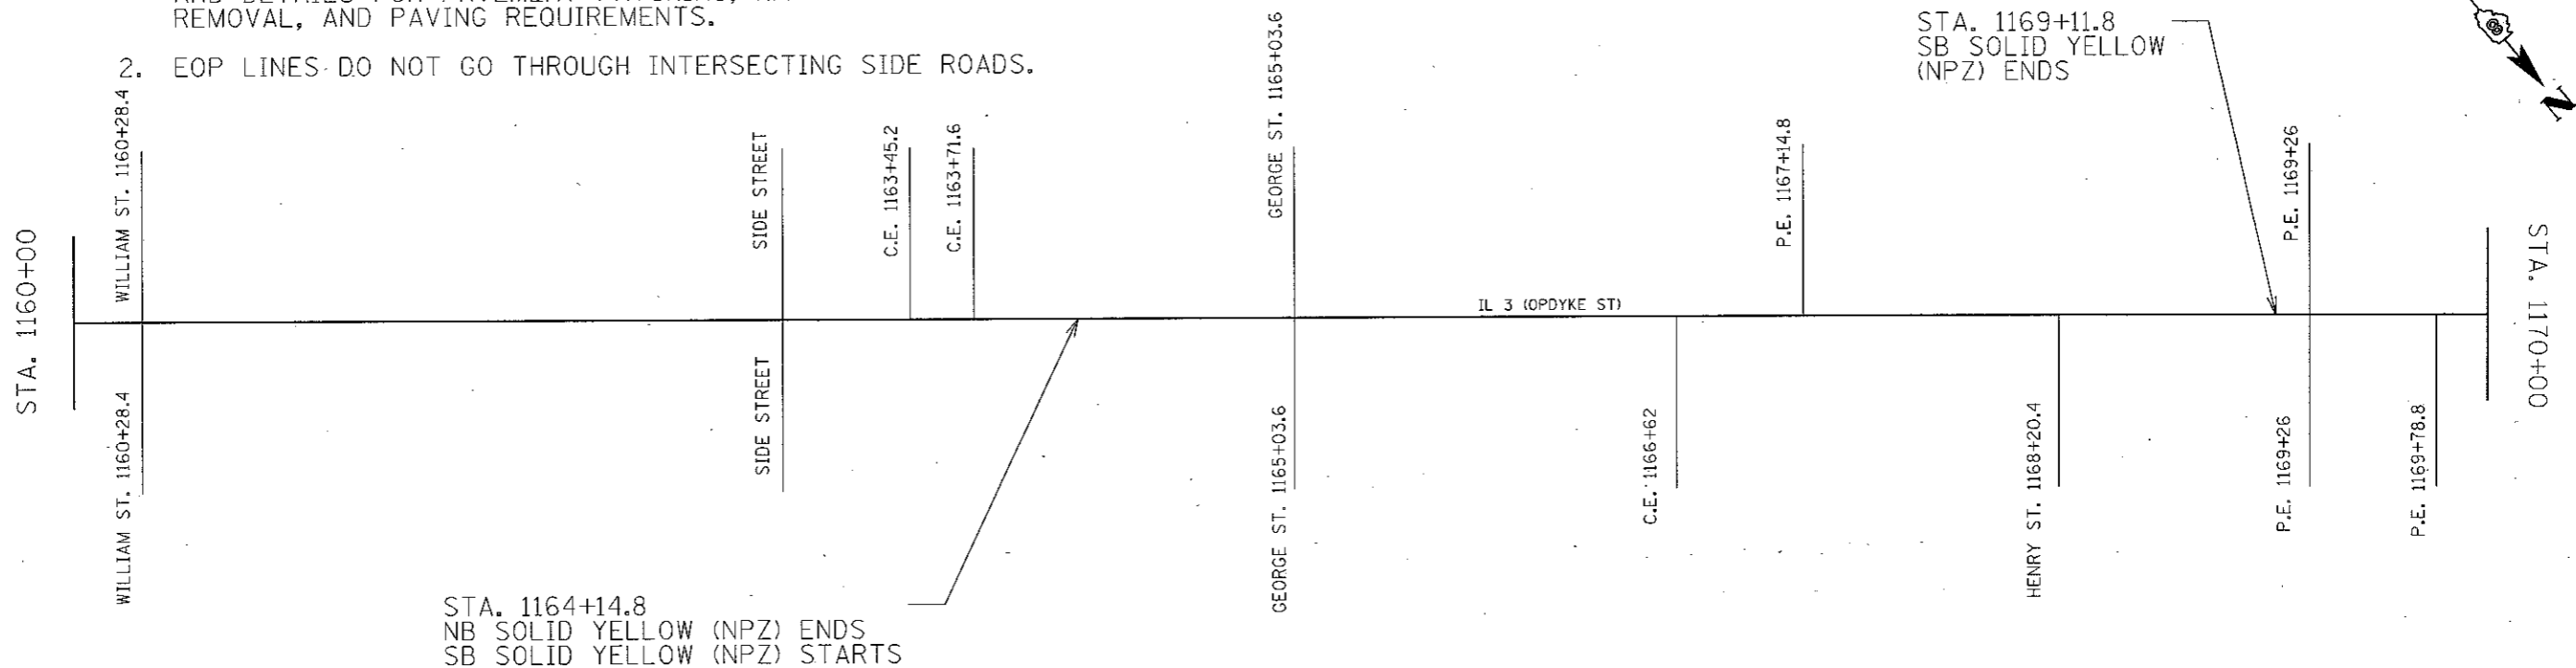

NOT TO SCALE

- NOTES: 1. SEE TYPICAL SECTIONS, SCHEDULES, GENERAL NOTES, AND DETAILS FOR PAVEMENT PATCHING, HMA SURFACE REMOVAL, AND PAVING REQUIREMENTS.
2. EOP LINES DO NOT GO THROUGH INTERSECTING SIDE ROADS.

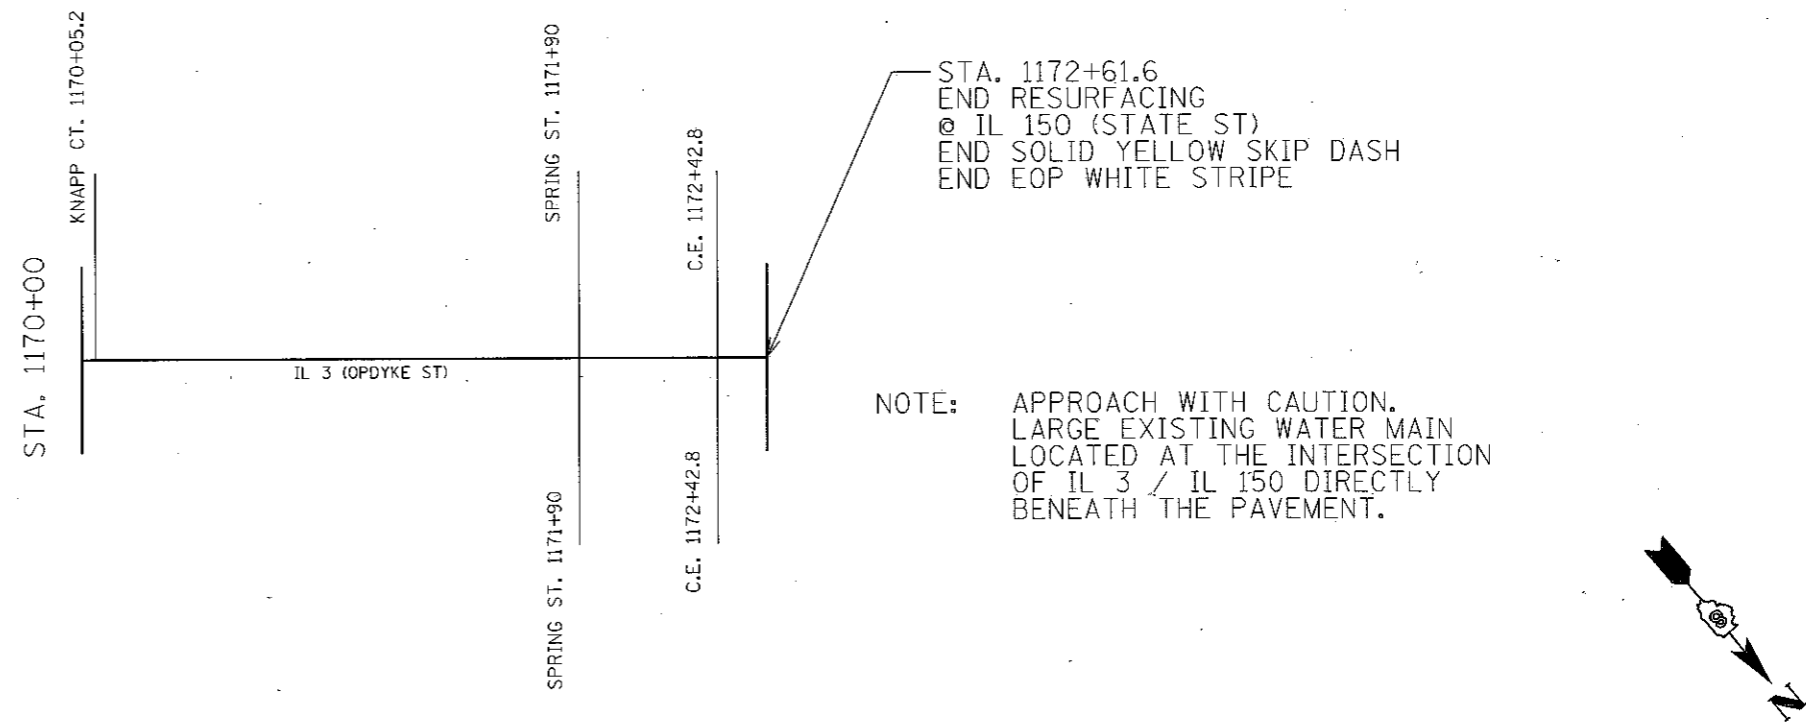

NOT TO SCALE

FILE NAME =	USER NAME = karlaseal	DESIGNED -	REVISED -	STATE OF ILLINOIS DEPARTMENT OF TRANSPORTATION	PLAN DIAGRAM		F.A.P. RTE.	SECTION	COUNTY	TOTAL SHEETS	SHEET NO.
c:\pwwork\pwwork\karlaseal\1170254790\1087	Se90-Design\Lincoln.dgn	DRAWN -	REVISED -		SCALE: NONE	SHEET NO. 7 OF 11 SHEETS	STA. 1160+00 TO STA. 1172+61.6	* 019, 119-1RS-2, (75-1RS-2	RANDOLPH	37	21
	PLOT SCALE = 100.0000' / in.	CHECKED -	REVISED -					CONTRACT NO. 76E90			
	PLOT DATE = 3/14/2012	DATE -	REVISED -					FED. ROAD DIST. NO. ILLINOIS FED. AID PROJECT			