
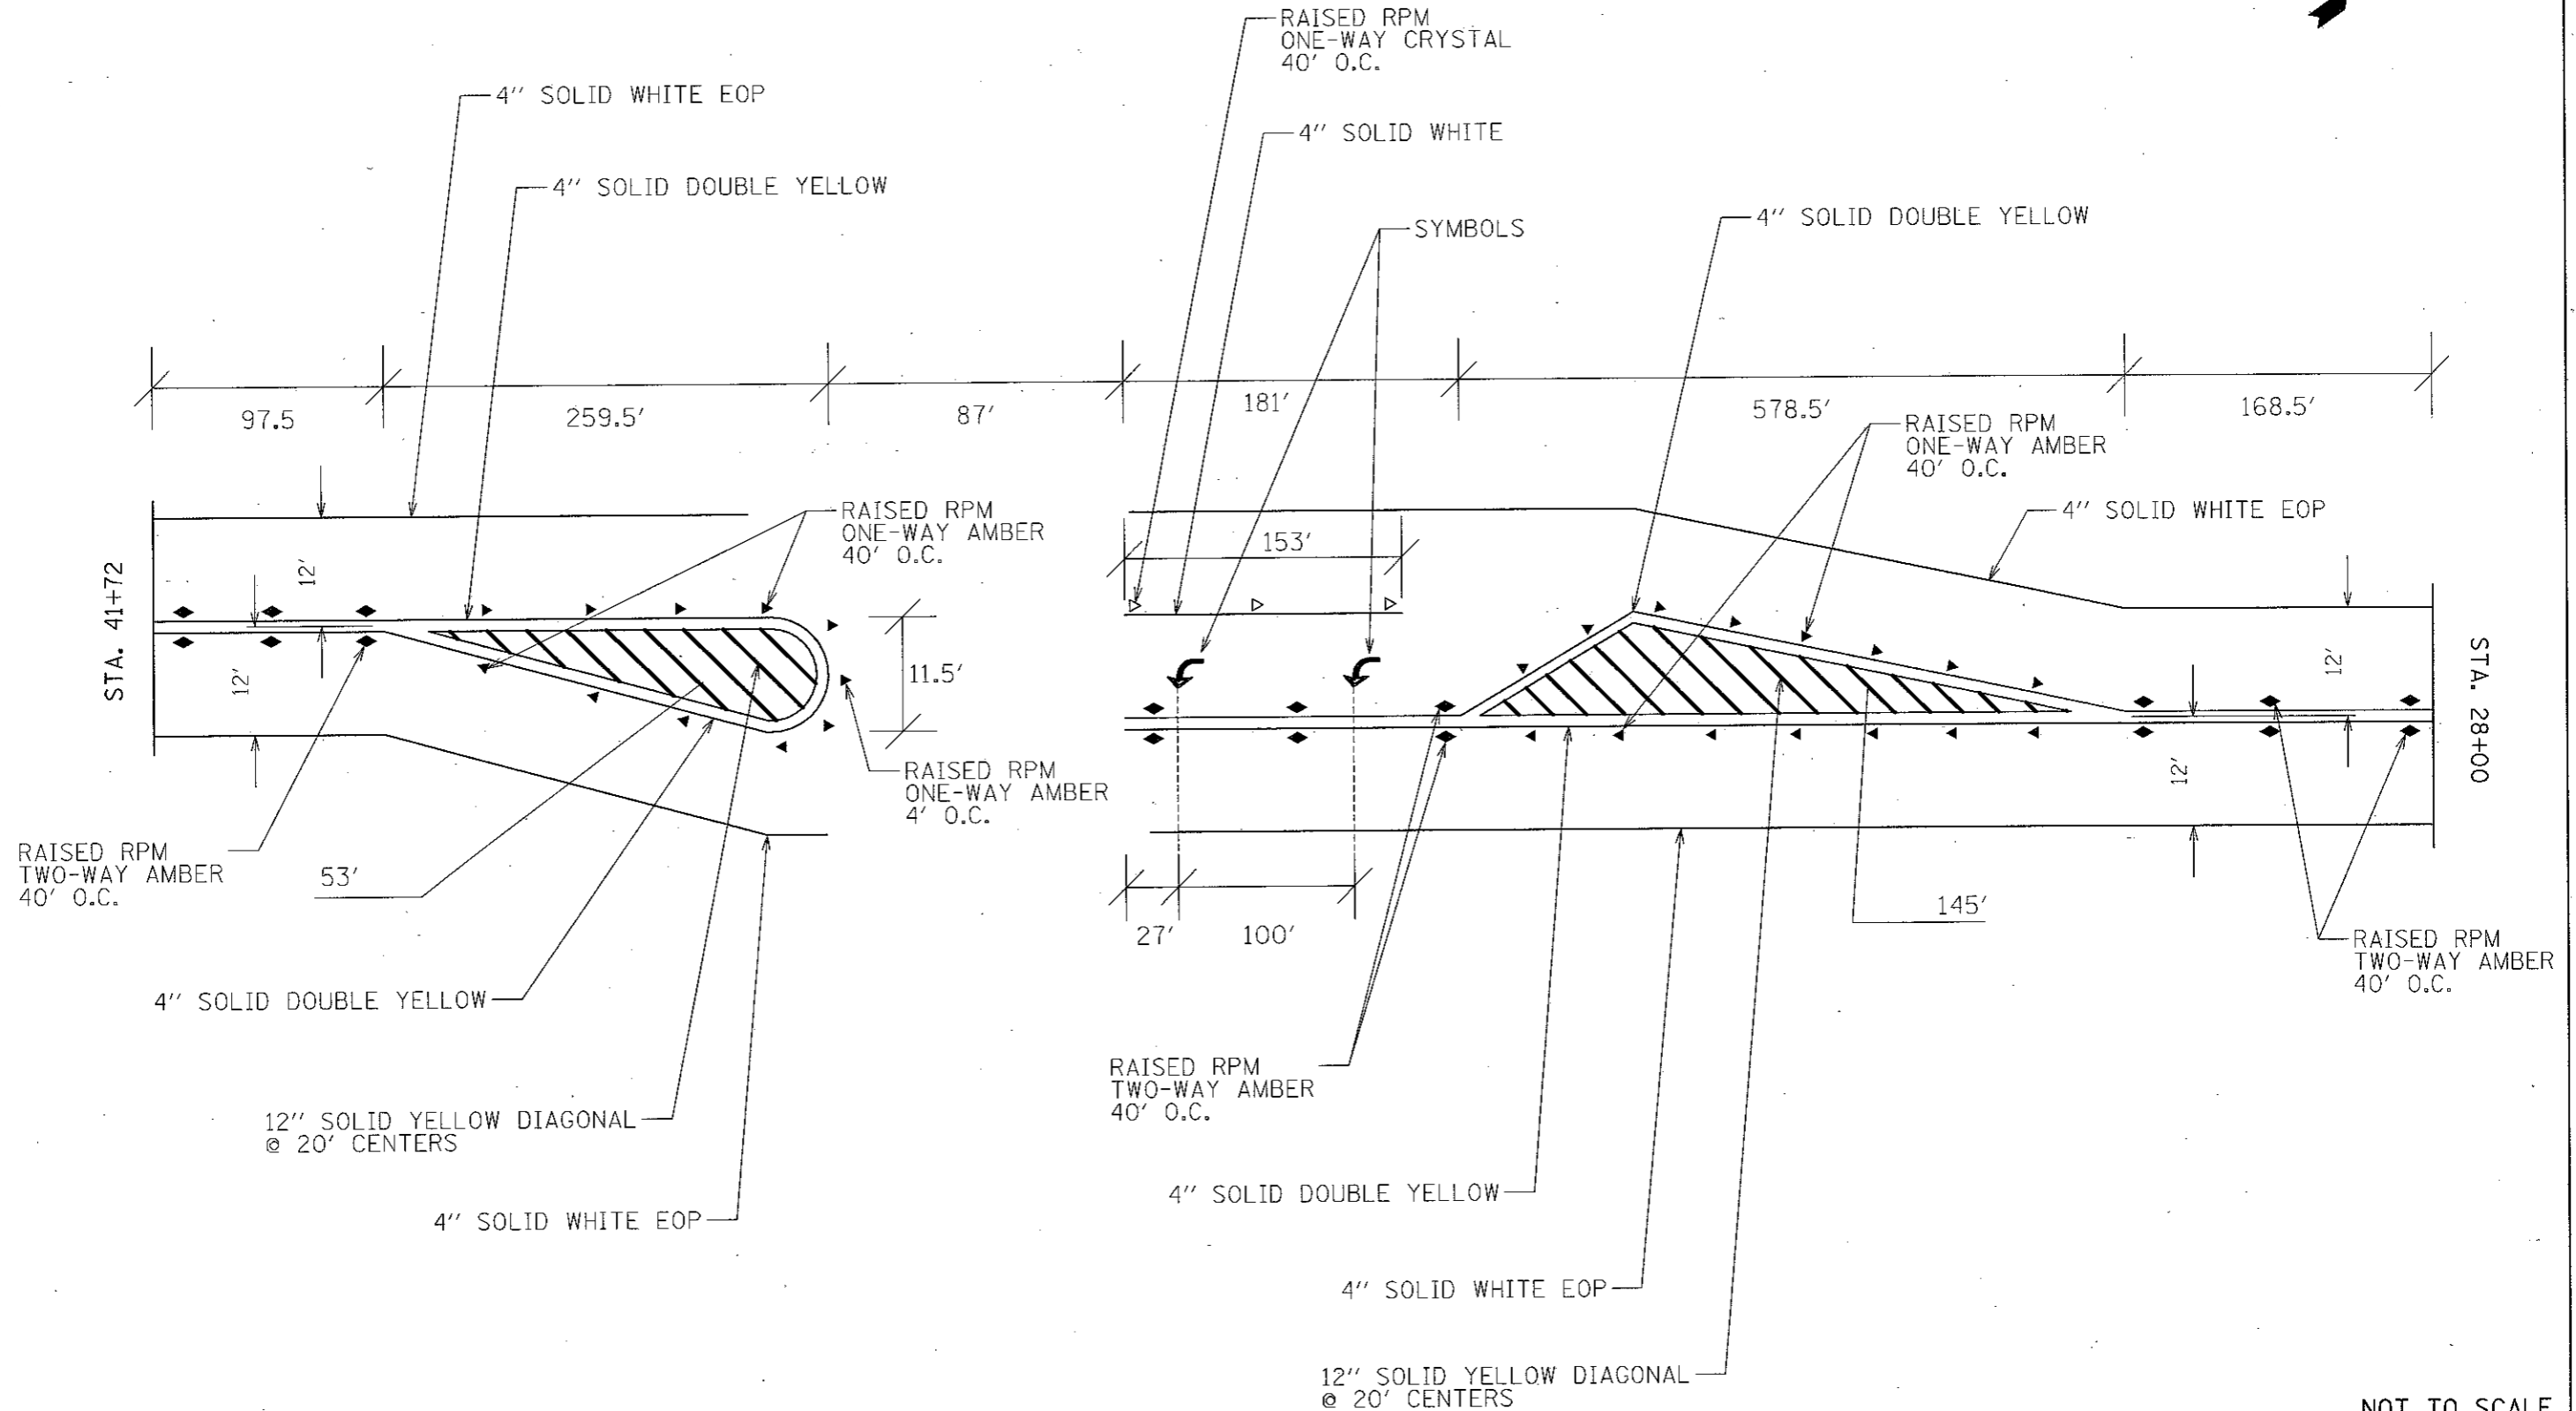


NOTE: BRIDGE BYPASS RD LEFT TURN LANE PAVEMENT MARKINGS

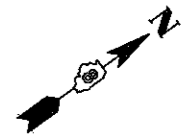

NOT TO SCALE

FILE NAME =	USER NAME = korlssal	DESIGNED -	REVISED -
c:\pwork\pwork\korlssal\254790\88690-Design\linein.dgn		DRAWN -	REVISED -
PLOT SCALE = 1/80.0000" / in.		CHECKED -	REVISED -
PLOT DATE = 3/14/2012		DATE -	REVISED -

**STATE OF ILLINOIS
DEPARTMENT OF TRANSPORTATION**

PAVEMENT MARKING DETAILS		
SCALE: NONE	SHEET NO. 1 OF 2 SHEETS	STA. TO STA.

F.A.P. RTE.	SECTION	COUNTY	TOTAL SHEETS	SHEET NO.
119	119-1RS-2, 75-1RS-2	RANDOLPH	37	29
FED. ROAD DIST. NO. 8 ILLINOIS FED. AID PROJECT			CONTRACT NO. 76E90	