


GUARDRAIL LOCATION NO. 1

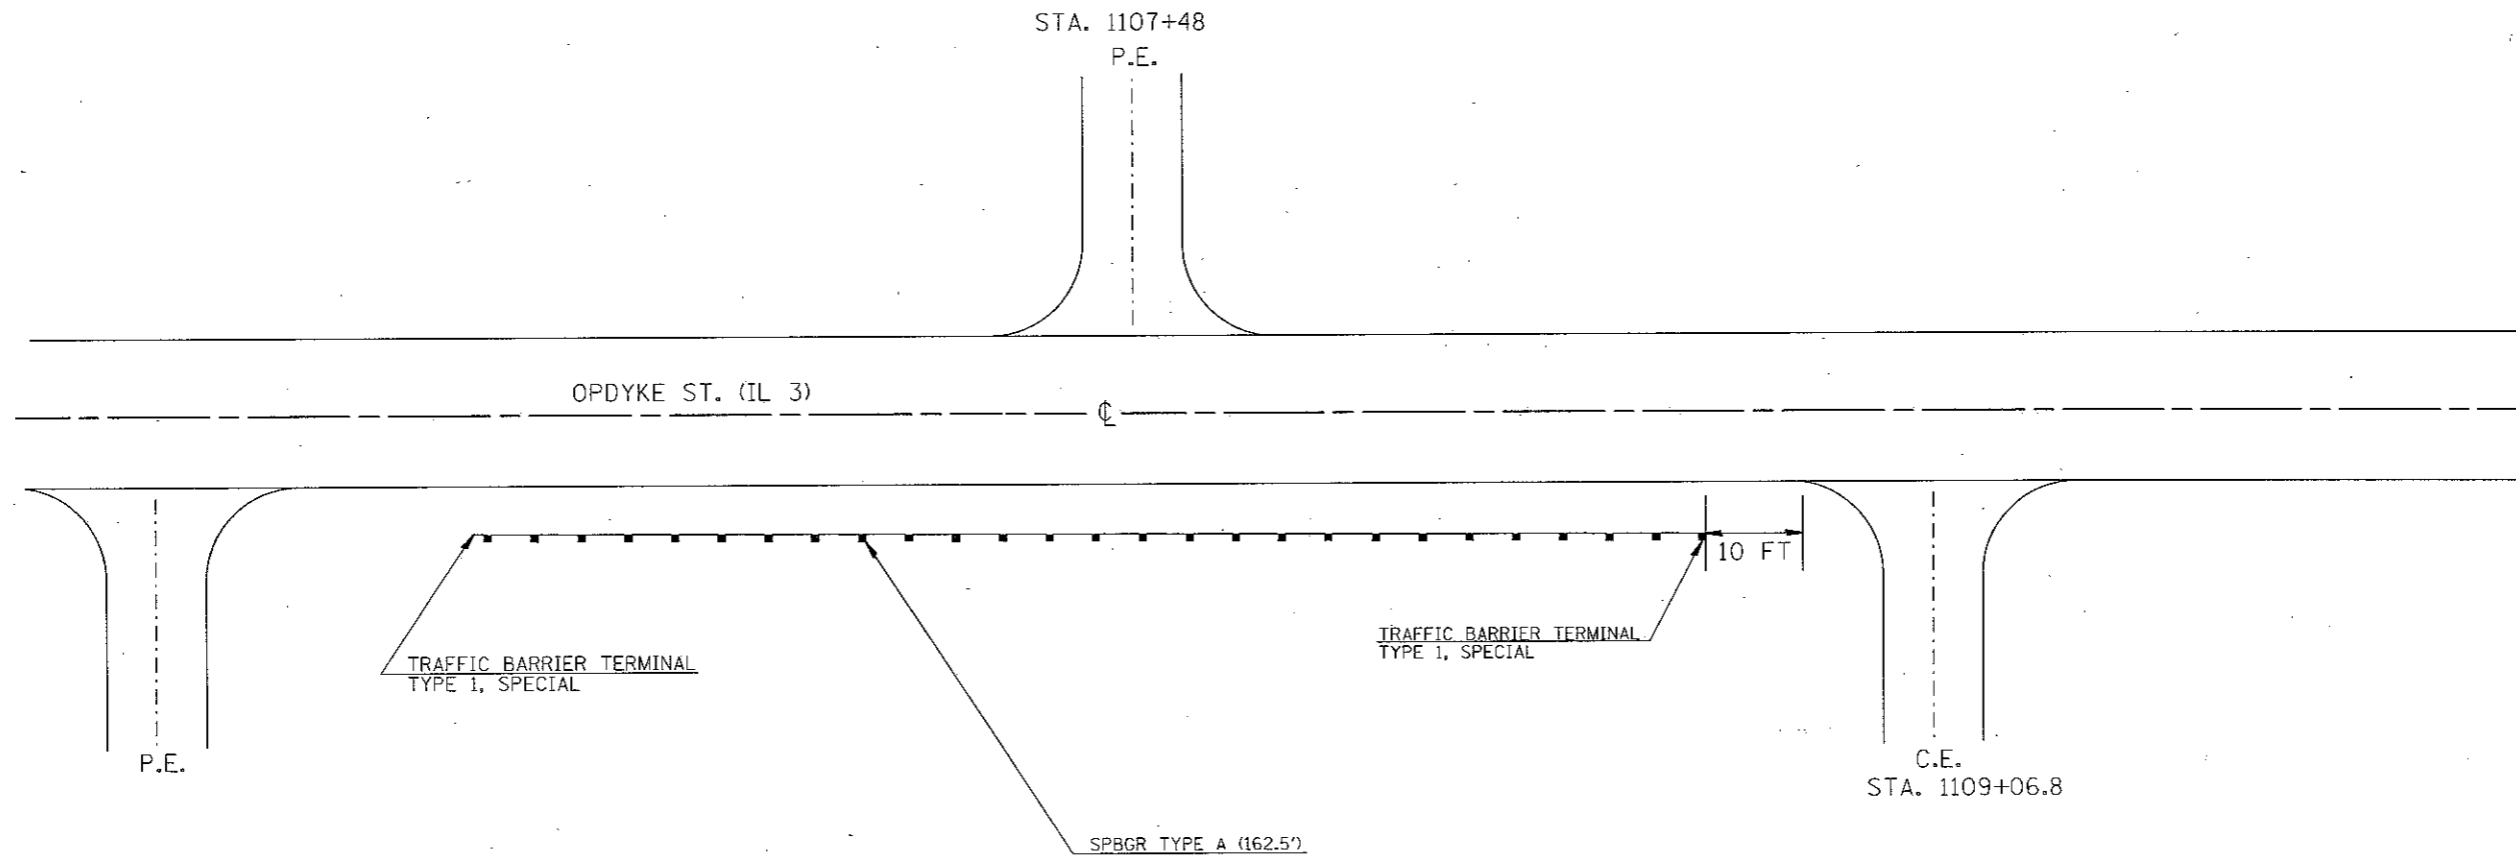

NOTES:

1. 110' OF EXISTING GUARDRAIL TO BE REMOVED.
2. AGGREGATE SURFACE COURSE, TYPE B (80 TONS)

FILE NAME = USER NAME = karlose1 DESIGNED - DRAWN - PLOT SCALE = 100.0000' / 1" = PLOT DATE = 3/14/2012				REVISIONS: REVISED - REVISED - REVISED - REVISED -				STATE OF ILLINOIS DEPARTMENT OF TRANSPORTATION				GUARDRAIL LOCATION NO. 1				*FAP 312/FAP 861/FAU 9414/FAU 9415	
F.A.P. RTE.		SECTION		COUNTY		TOTAL SHEETS		SHEET NO.		SCALE: NONE		SHEET NO. 1 OF 2 SHEETS		STA. TO STA.		FED. ROAD DIST. NO. 8 ILLINOIS FED. AID PROJECT	
*		(119,119-11RS-2, 75-1RS-2)		RANDOLPH		37		32		CONTRACT NO. 76E90							