


GUARDRAIL LOCATION NO. 2

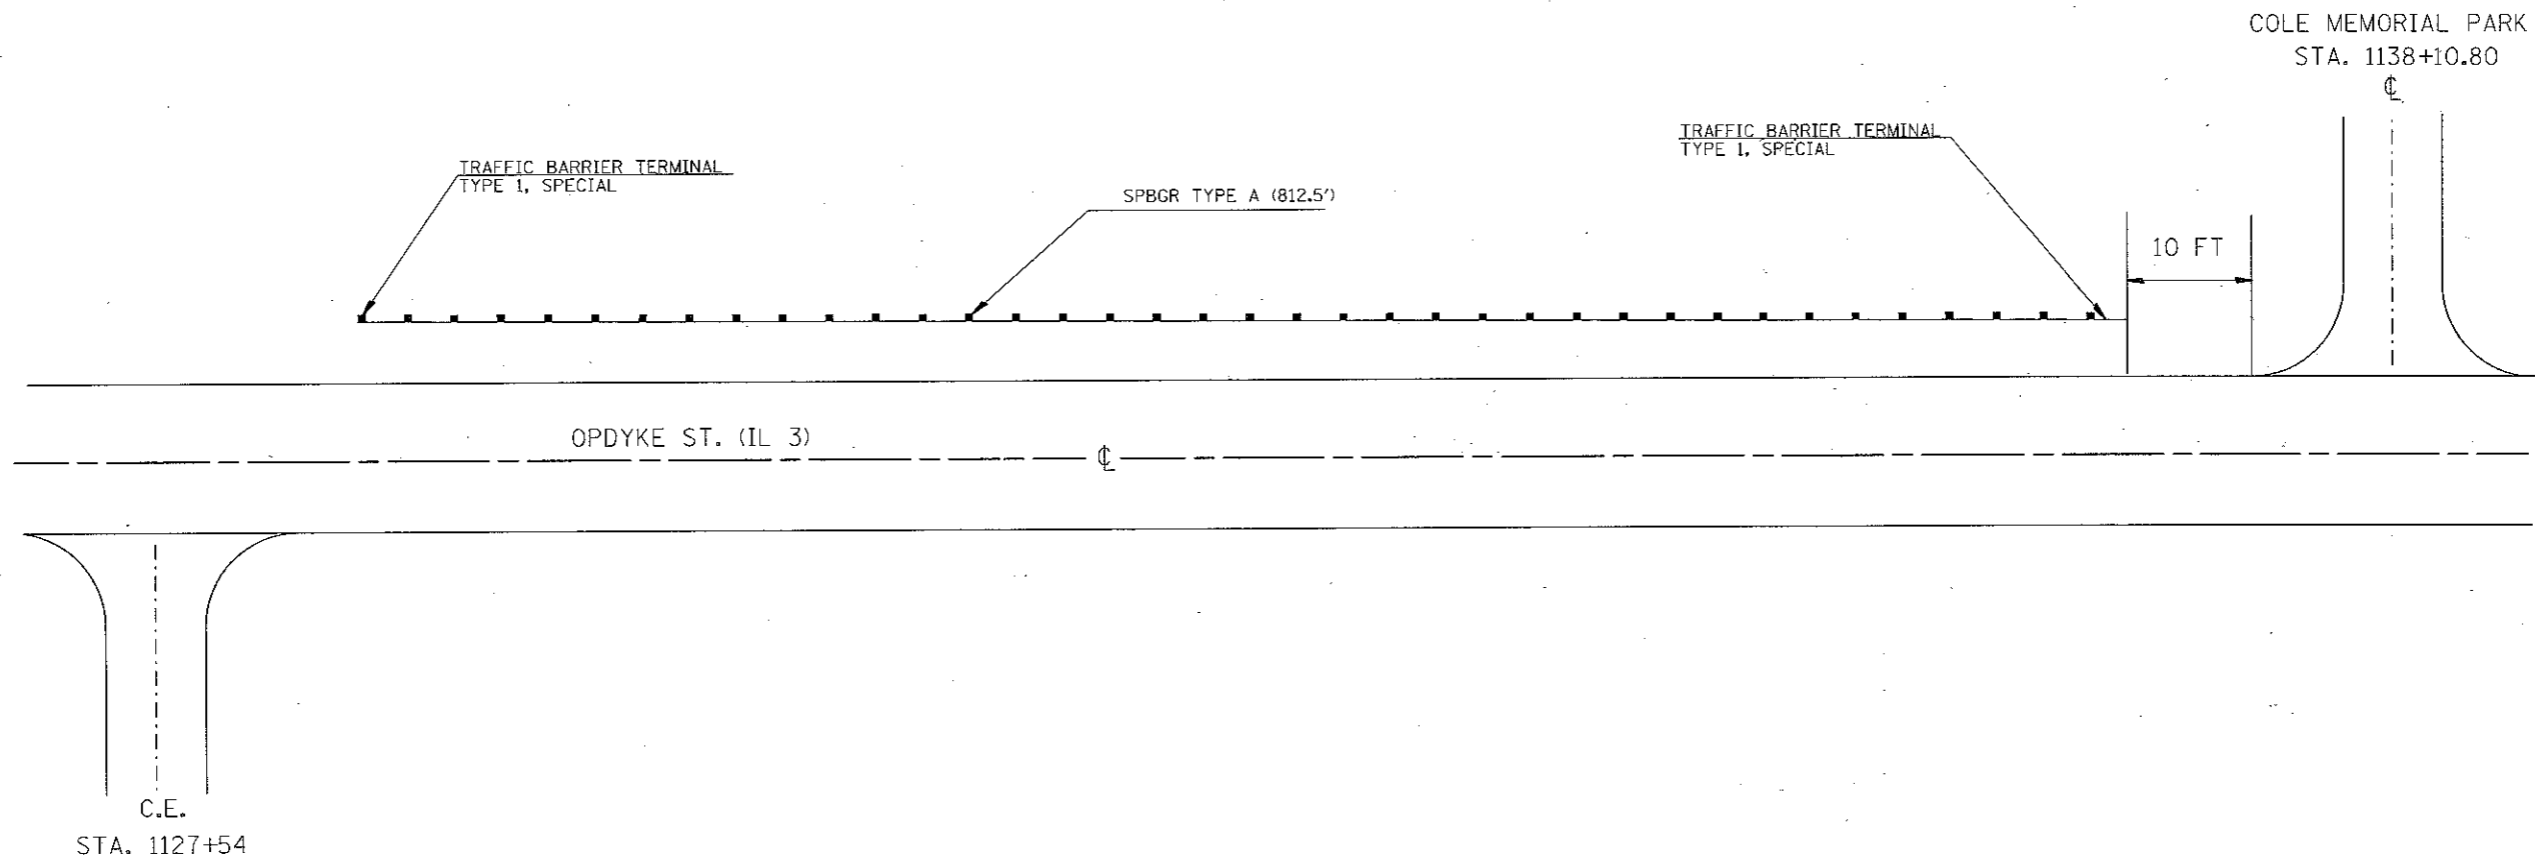

NOTES:

1. 390' OF EXISTING GUARDRAIL TO BE REMOVED.

FILE NAME = USER NAME = kerlossal DESIGNED - DRAWN - PLOT SCALE = 1/8" = 100.0000' / in. PLOT DATE = 3/14/2012				REVISIONS REVISIONS REVISIONS REVISIONS REVISIONS				<b>STATE OF ILLINOIS DEPARTMENT OF TRANSPORTATION</b>				<b>GUARDRAIL LOCATION NO. 2</b>				*FAP 312/FAP 861/FAU 9414/FAU 9415					
F.A.P. RTE.		SECTION		COUNTY		TOTAL SHEETS		SHEET NO.		SCALE: NONE		SHEET NO. 1 OF 2 SHEETS		STA. TO STA.		* (119,119-1195-2, 75-195-2)		RANDOLPH 37 33		CONTRACT NO. 76E90	
										FED. ROAD DIST. NO. 8		ILLINOIS FED. AID PROJECT									