


GUARDRAIL LOCATION NO. 6 & 7

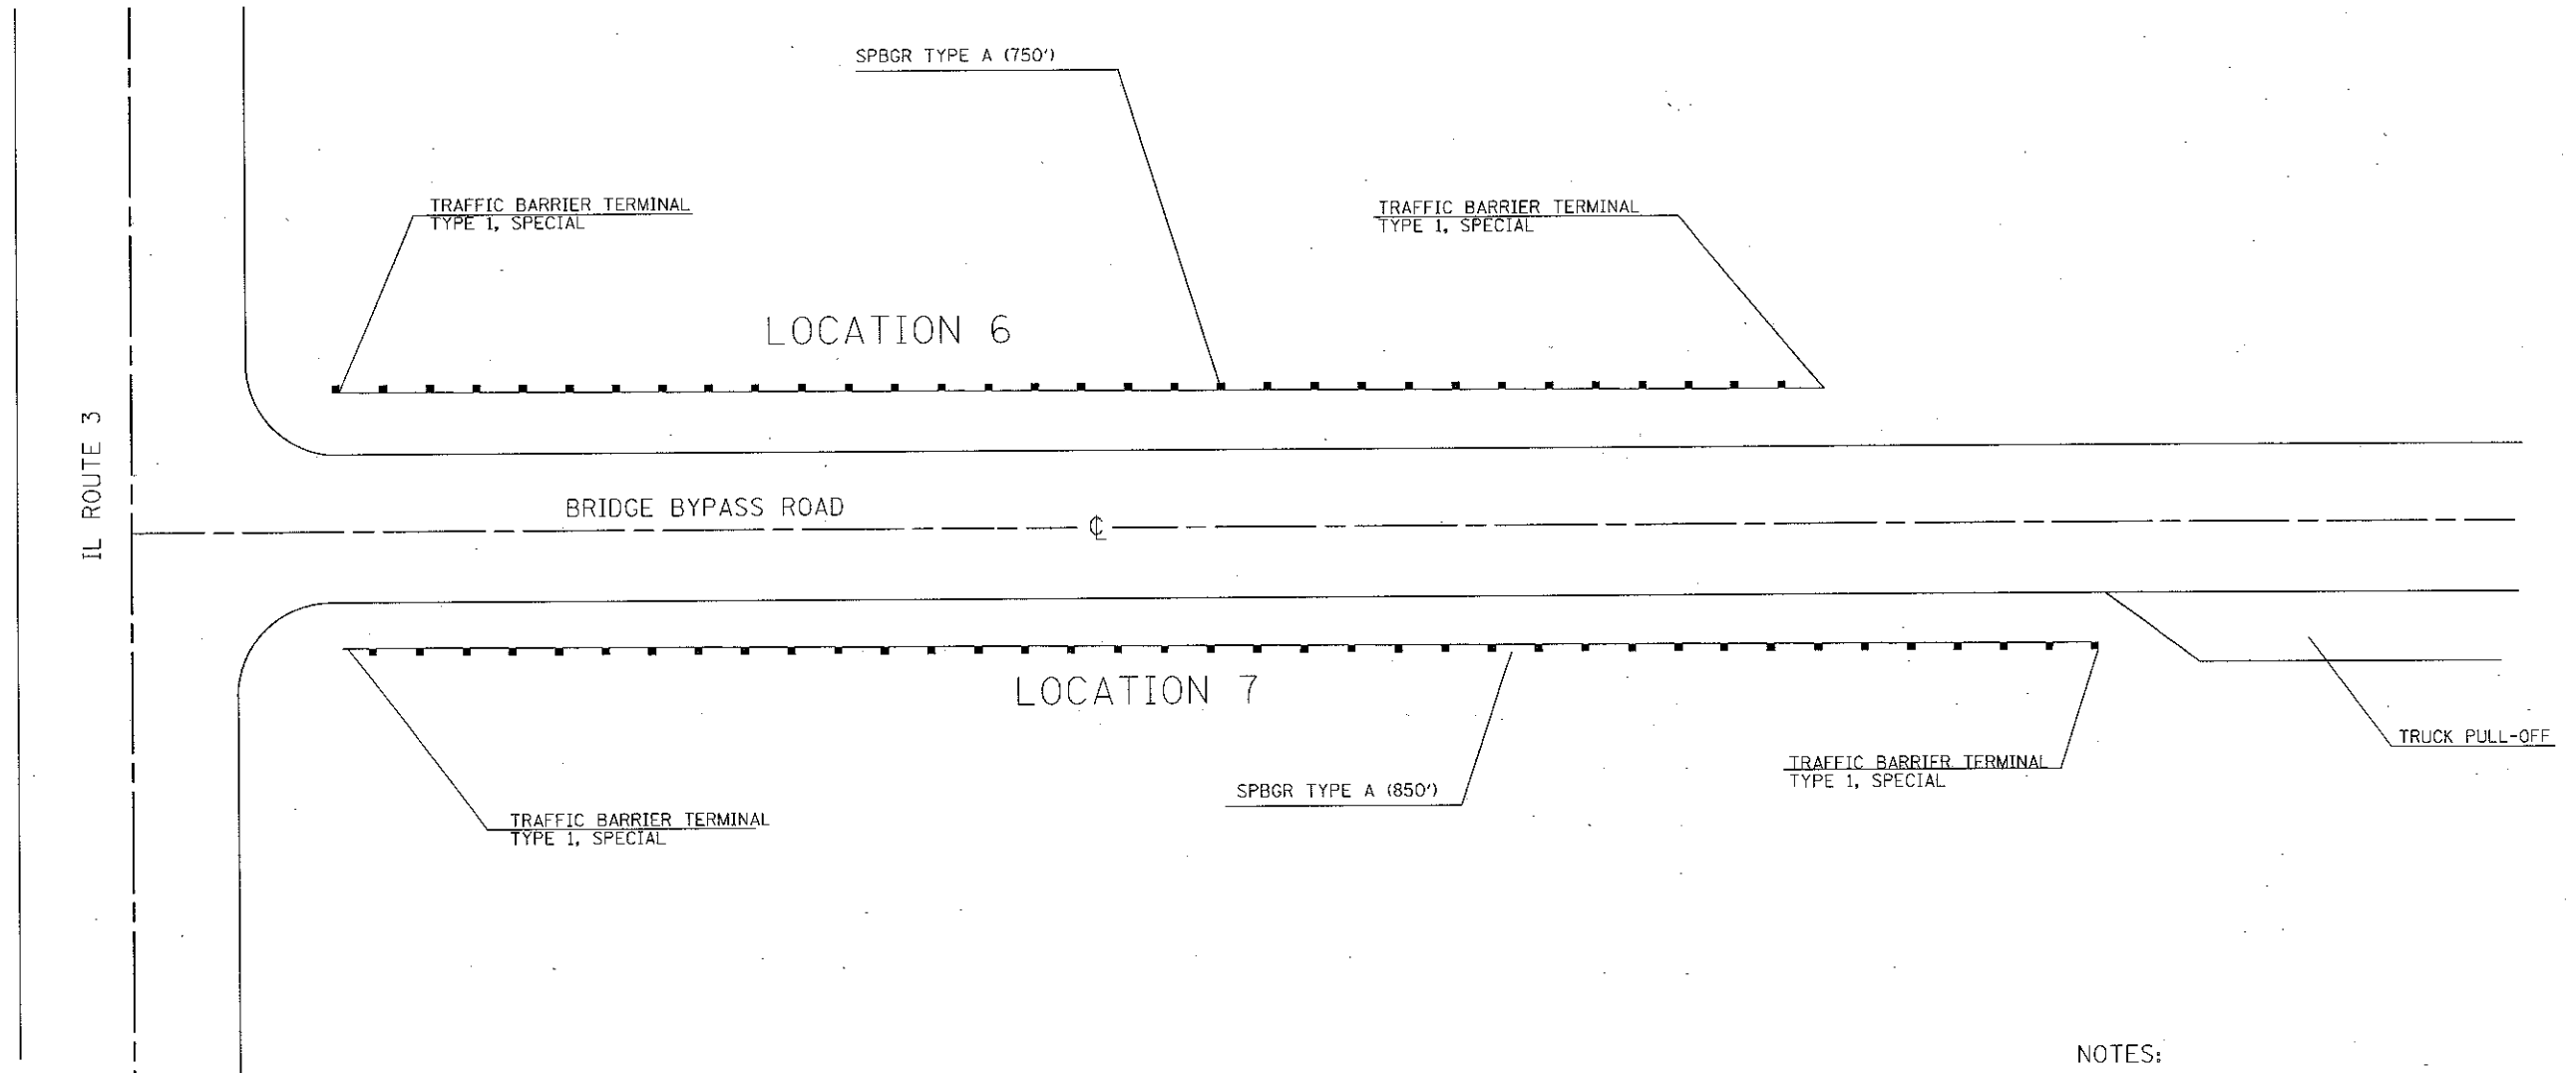

NOTES:

1. LOCATION #6 - 818' OF EXISTING GUARDRAIL TO BE REMOVED.
2. LOCATION #7 - 921' OF EXISTING GUARDRAIL TO BE REMOVED.

FILE NAME = USER NAME = kor-lasol DESIGNER - DRAWN - PLOT SCALE = 100.0000' / in. PLOT DATE = 3/14/2012				DESIGNED - DRAWN - CHECKED - DATE -				REVISED - REVISED - REVISED - REVISED -				STATE OF ILLINOIS DEPARTMENT OF TRANSPORTATION				GUARDRAIL LOCATION NO. 6 & 7				F.A.P. RTE. *		SECTION 019,119-1RS-2, 75-1RS-2		COUNTY RANDOLPH		TOTAL SHEETS 37		SHEET NO. 36	
												SCALE: NONE		SHEET NO. 1 OF 2 SHEETS		STA.		TO STA.		*FAP 312/FAP 861/FAU 9414/FAU 9415 FED. ROAD DIST. NO. 8 (ILLINOIS) FED. AID PROJECT									