


GUARDRAIL LOCATION NO. 8 & 9

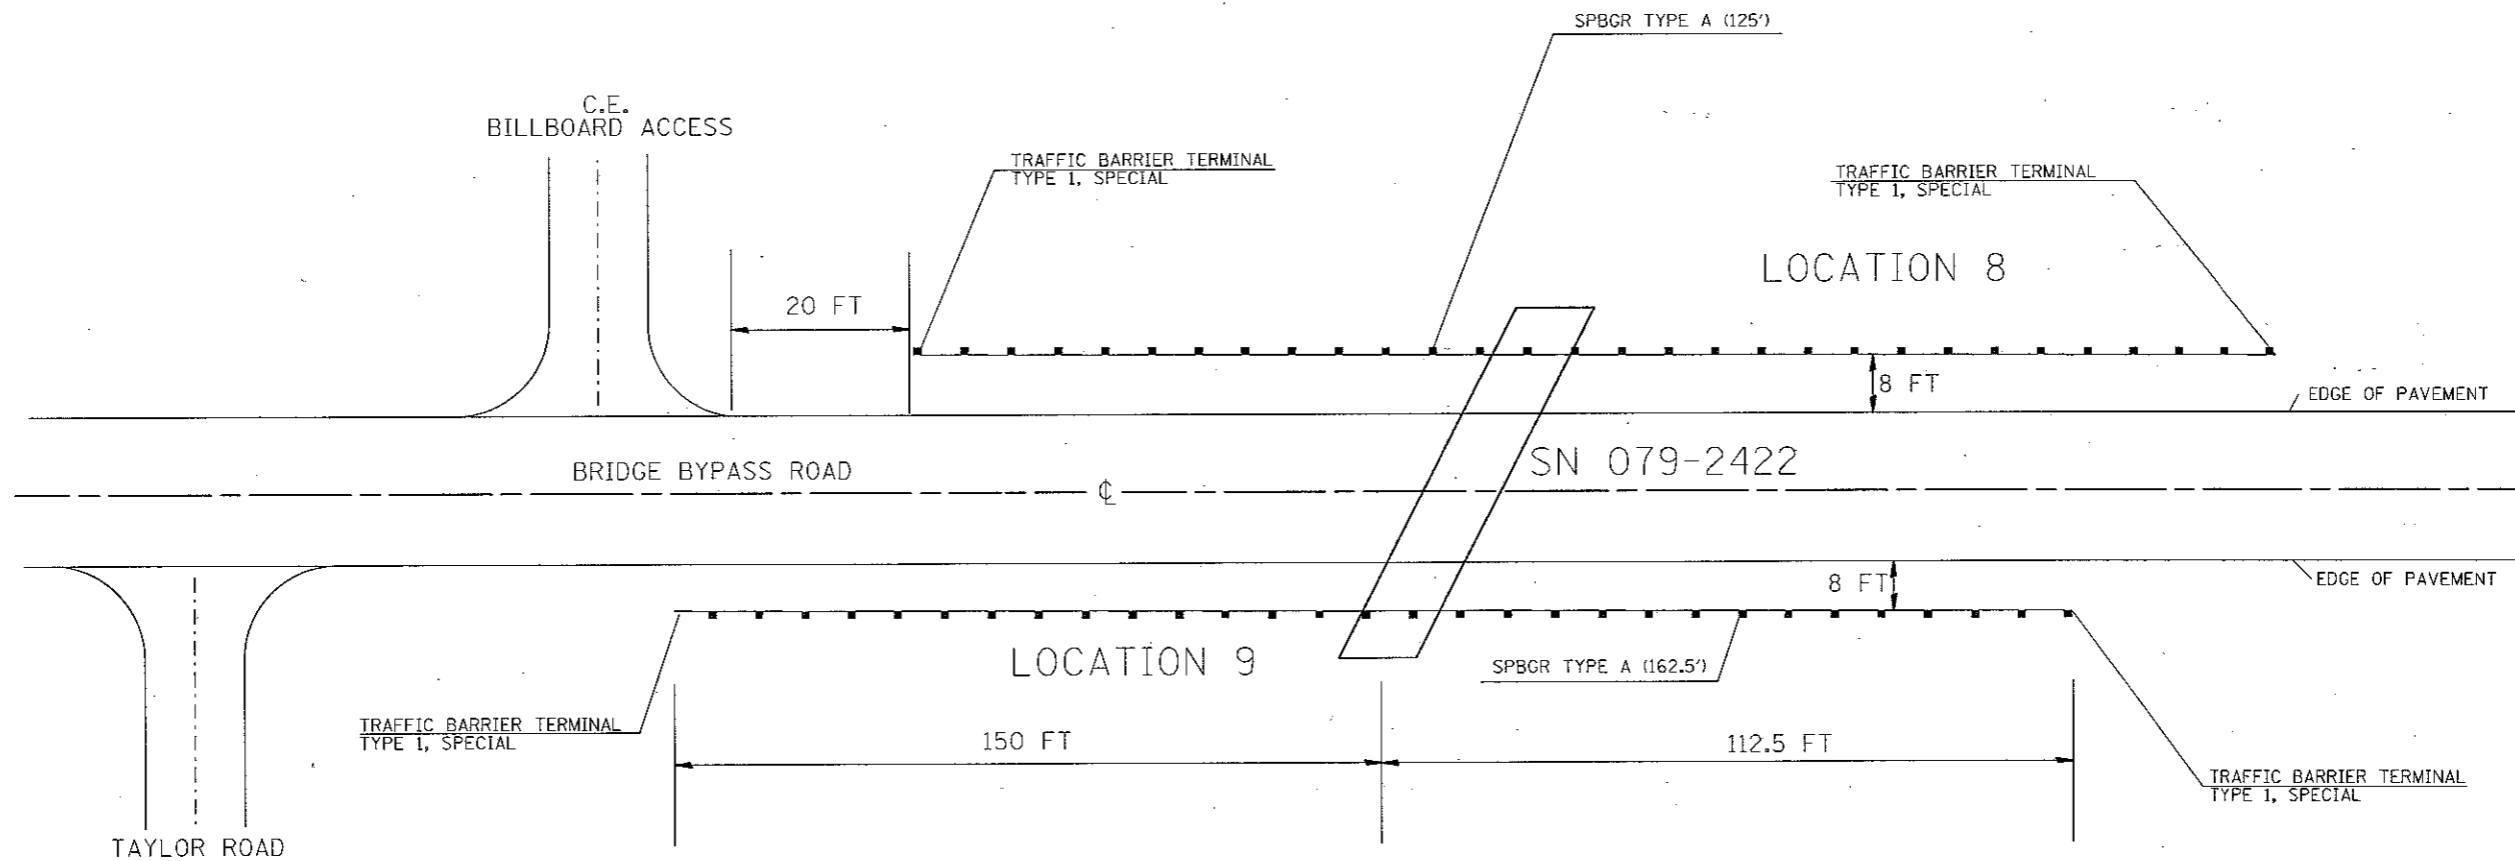

NOTES:

1. LOCATION #8 & #9 - NO EXISTING GUARDRAIL PRESENT.

FILE NAME = USER NAME = kar.lesol DESIGNED - DRAWN - CHECKED - DATE -				REVISIONS: REVISED - REVISED - REVISED - REVISED -				STATE OF ILLINOIS DEPARTMENT OF TRANSPORTATION				GUARDRAIL LOCATION NO. 8 & 9				F.A.P. RTE. * (119.119-1RS-2, 75-1RS-2)		COUNTY RANDOLPH		TOTAL SHEETS 37		SHEET NO. 37	
PLOT SCALE = 100.0000' / 1"				PLOT DATE = 3/14/2012				SCALE: NONE				SHEET NO. 1 OF 2 SHEETS				STA.		TO STA.		*FAP 312/FAP 861/FAU 9414/FAU 9415 FED. ROAD DIST. NO. 8 [ILLINOIS] FED. AID PROJECT			