
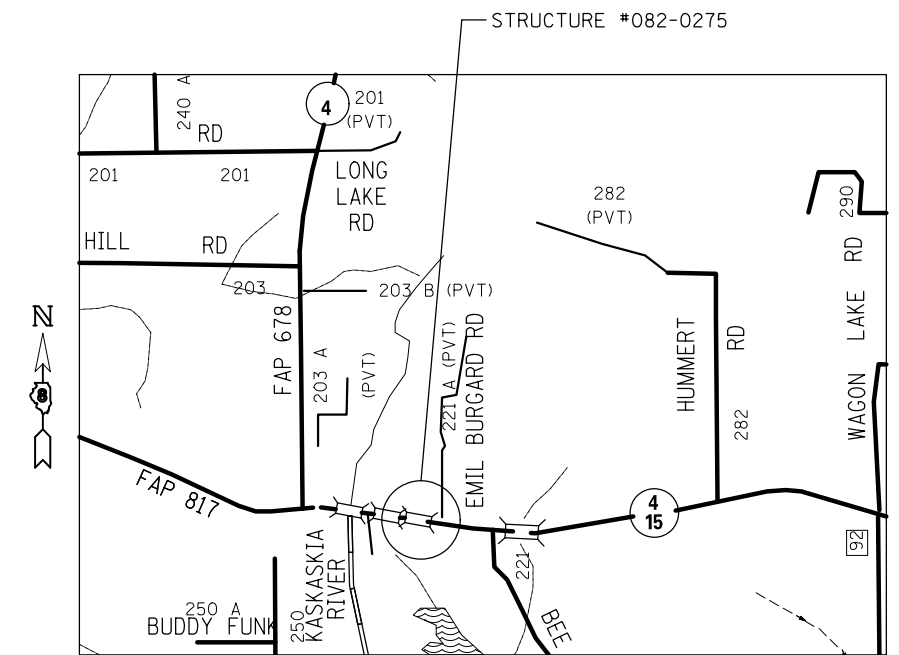


TOTAL BILL OF MATERIALS

ITEM	UNIT	TOTAL
CONCRETE SEALER	SQ FT	9,289

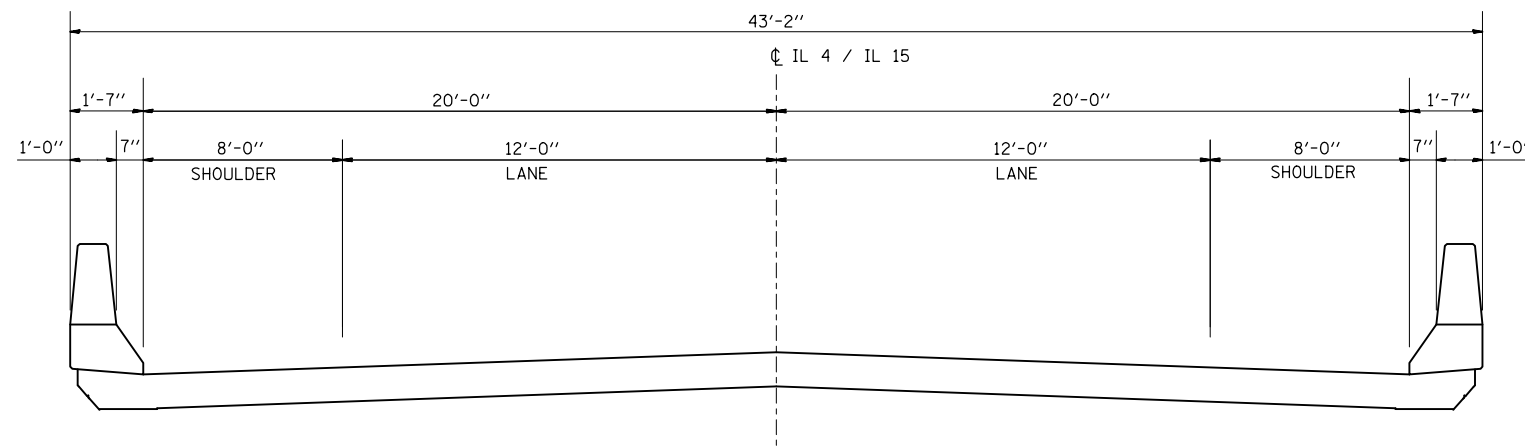

FILE NAME =	USER NAME = Burnsideem	DESIGNED -	REVISED -	STATE OF ILLINOIS DEPARTMENT OF TRANSPORTATION	BRIDGE #082-0275 CARRYING IL 4 / IL 15 OVER KASKASKIA OVERFLOW PLAN AND SECTION VIEWS	F.A. RTE.	SECTION	COUNTY	TOTAL SHEETS	SHEET NO.	
et:\pw\work\p\dot\burnsideem\d0288219\d876f48-sht-plan1.dgn		DRAWN -	REVISED -			VAR	VARIOUS	ST. CLAIR	76	54	
	PLOT SCALE = 100.0000' / 1in.	CHECKED -	REVISED -			CONTRACT NO. 76F48					
	PLOT DATE = 3/23/2012	DATE -	REVISED -			FED. ROAD DIST. NO.	ILLINOIS	FED. AID PROJECT			