


NOTE: THE ACTUAL EXISTING PAVEMENT THICKNESS VARIES FROM 12 1/2" TO 14 1/2"

STAGE 1
TO BE USED:
STA 211+96 TO STA 212+66

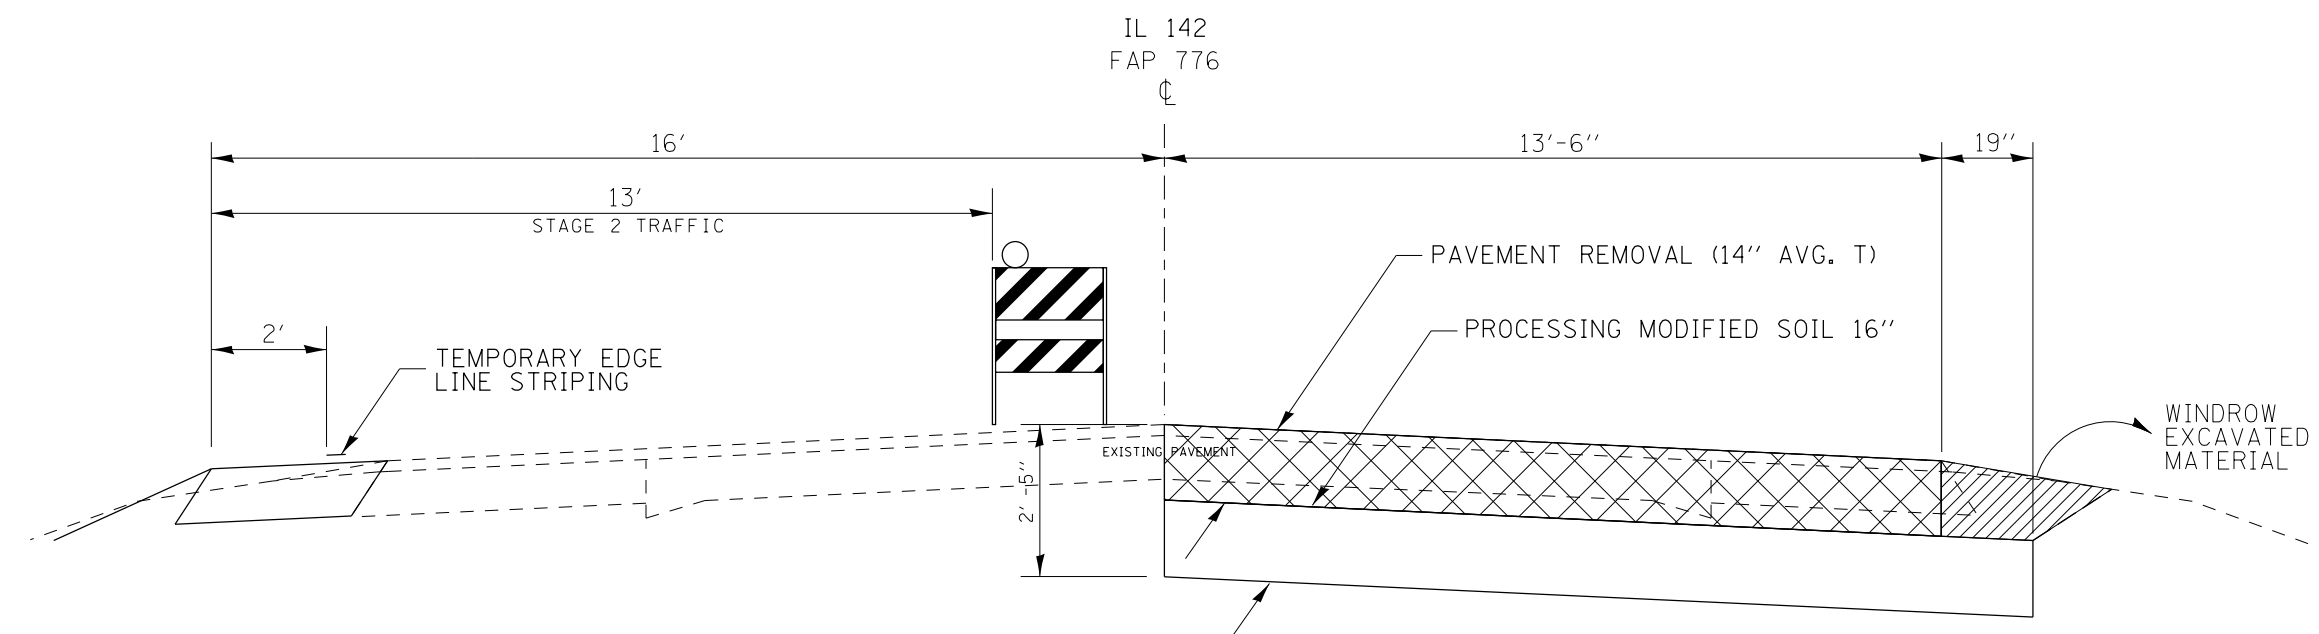

NOTE: THE ACTUAL EXISTING PAVEMENT THICKNESS VARIES FROM 12 1/2" TO 14 1/2"

STAGE 2
TO BE USED:
STA 212+66 TO STA 238+45

Pavement Cores

Location**	Asphalt	Concrete	Description	% Clay
200' S of Mine Haul Road	12.5"	None	SICL A-6(19)	22
0.12 miles South	7"	7.5"	SIC A7-6(30)	32
0.25 miles South	8"	6"	SIL A06(12)	18
0.38 miles South	8"	6.5"	SIC A7-6(27)	29