
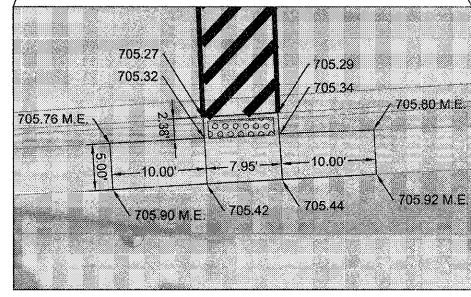
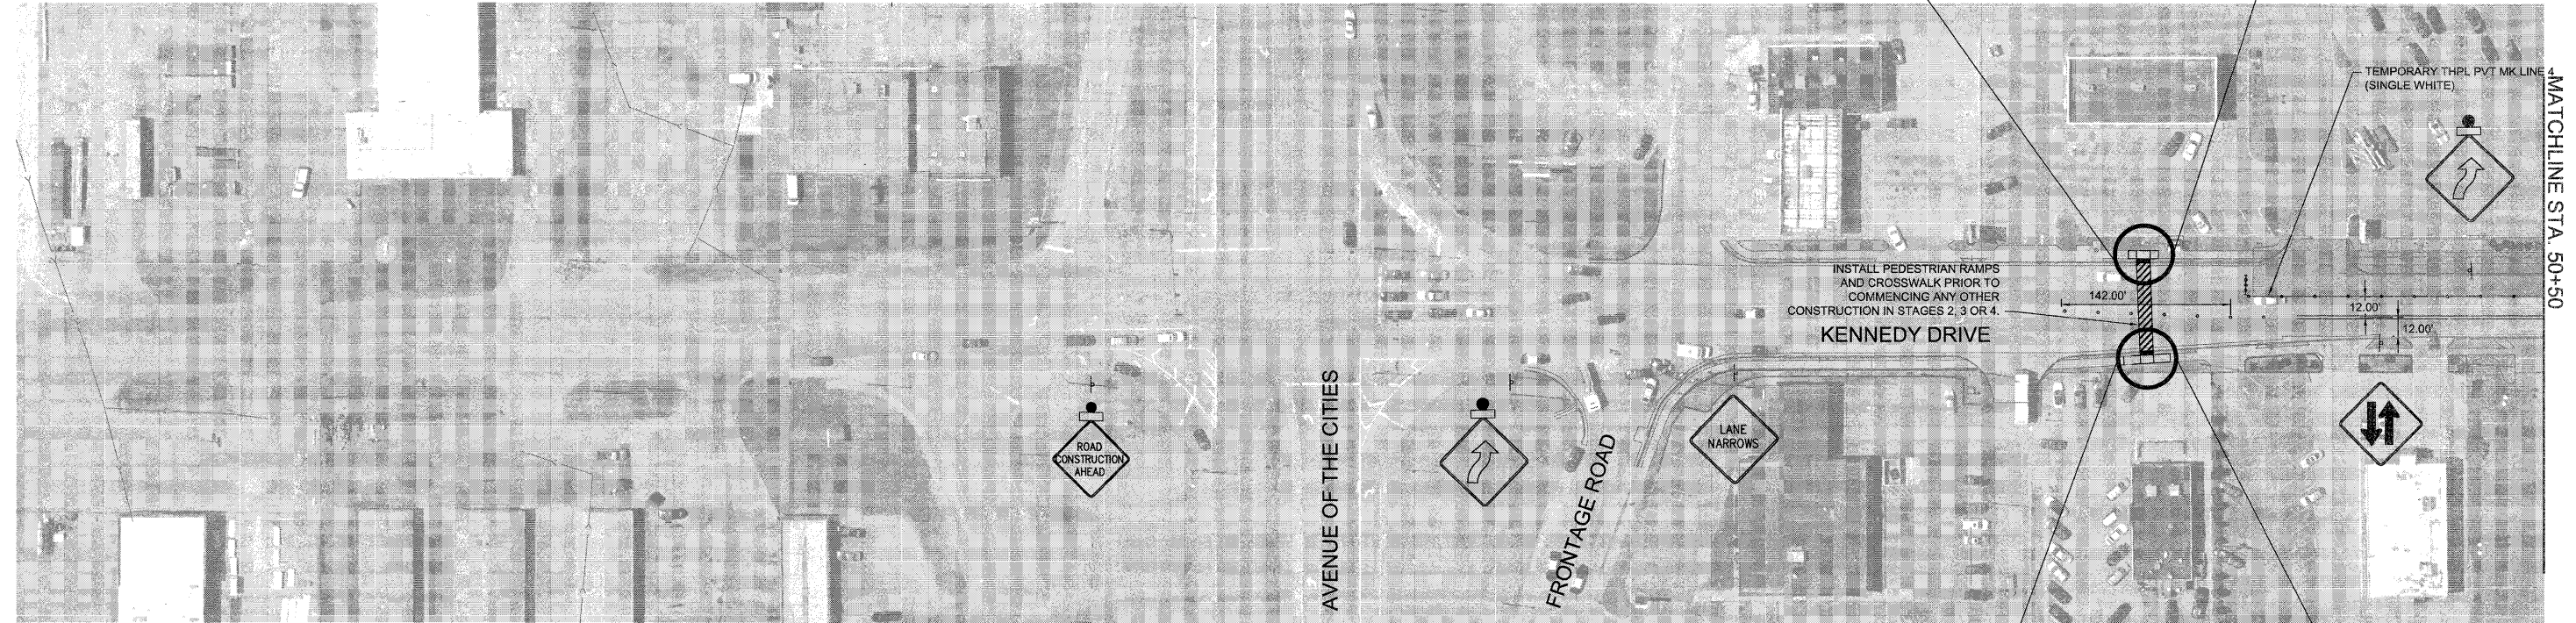


### LEGEND

- TYPE 1/TYPE 2 BARRICADE WITH FLASHER
- DRUM WITH FLASHER
- FLAGGER
- TEMPORARY THPL PVT MK LINE 4 (DOUBLE YELLOW)
- TYPE III BARRICADE WITH 2 FLASHERS
- ARROW BOARD
- WORK AREA

NOTE: USE STANDARD 701501 WHEN WORKING ON SIDE ROADS. MAINTAIN 2-WAY TRAFFIC OVERNIGHT.

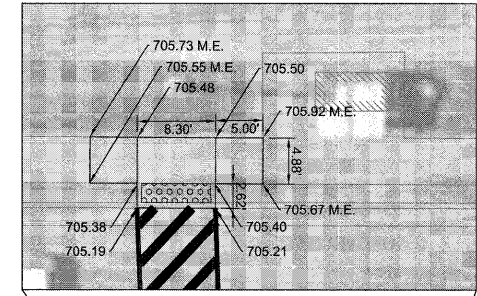

|   |              |                  |           |   |                            |                      |                     |                           |                       |                    |                 |  |
|---|--------------|------------------|-----------|---|----------------------------|----------------------|---------------------|---------------------------|-----------------------|--------------------|-----------------|--|
| FILE NAME =<br>P:\Projects\MD\3113719\Deg | USER NAME =  | DESIGNED — PRL   | REVISED — | STATE OF ILLINOIS<br>DEPARTMENT OF TRANSPORTATION | TRAFFIC CONTROL<br>STAGE 2 |                      | F.A.U. RTE.<br>5849 | SECTION<br>II-00151-00-RS | COUNTY<br>ROCK ISLAND | TOTAL SHEETS<br>75 | SHEET NO.<br>35 |  |
|   | PLOT SCALE = | DRAWN — PRL      | REVISED — |   | SCALE:                     | SHEET 5 OF 23 SHEETS | STA. TO STA.        | CONTRACT NO. 85558        |                       |                    |                 |  |
|   | PLOT DATE =  | CHECKED — PRL    | REVISED — |   | ILLINOIS FED. AID PROJECT  |                      |                     |                           |                       |                    |                 |  |
|   |              | DATE — 17APR2012 | REVISED — |   |                            |                      |                     |                           |                       |                    |                 |  |