 
 

 
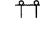


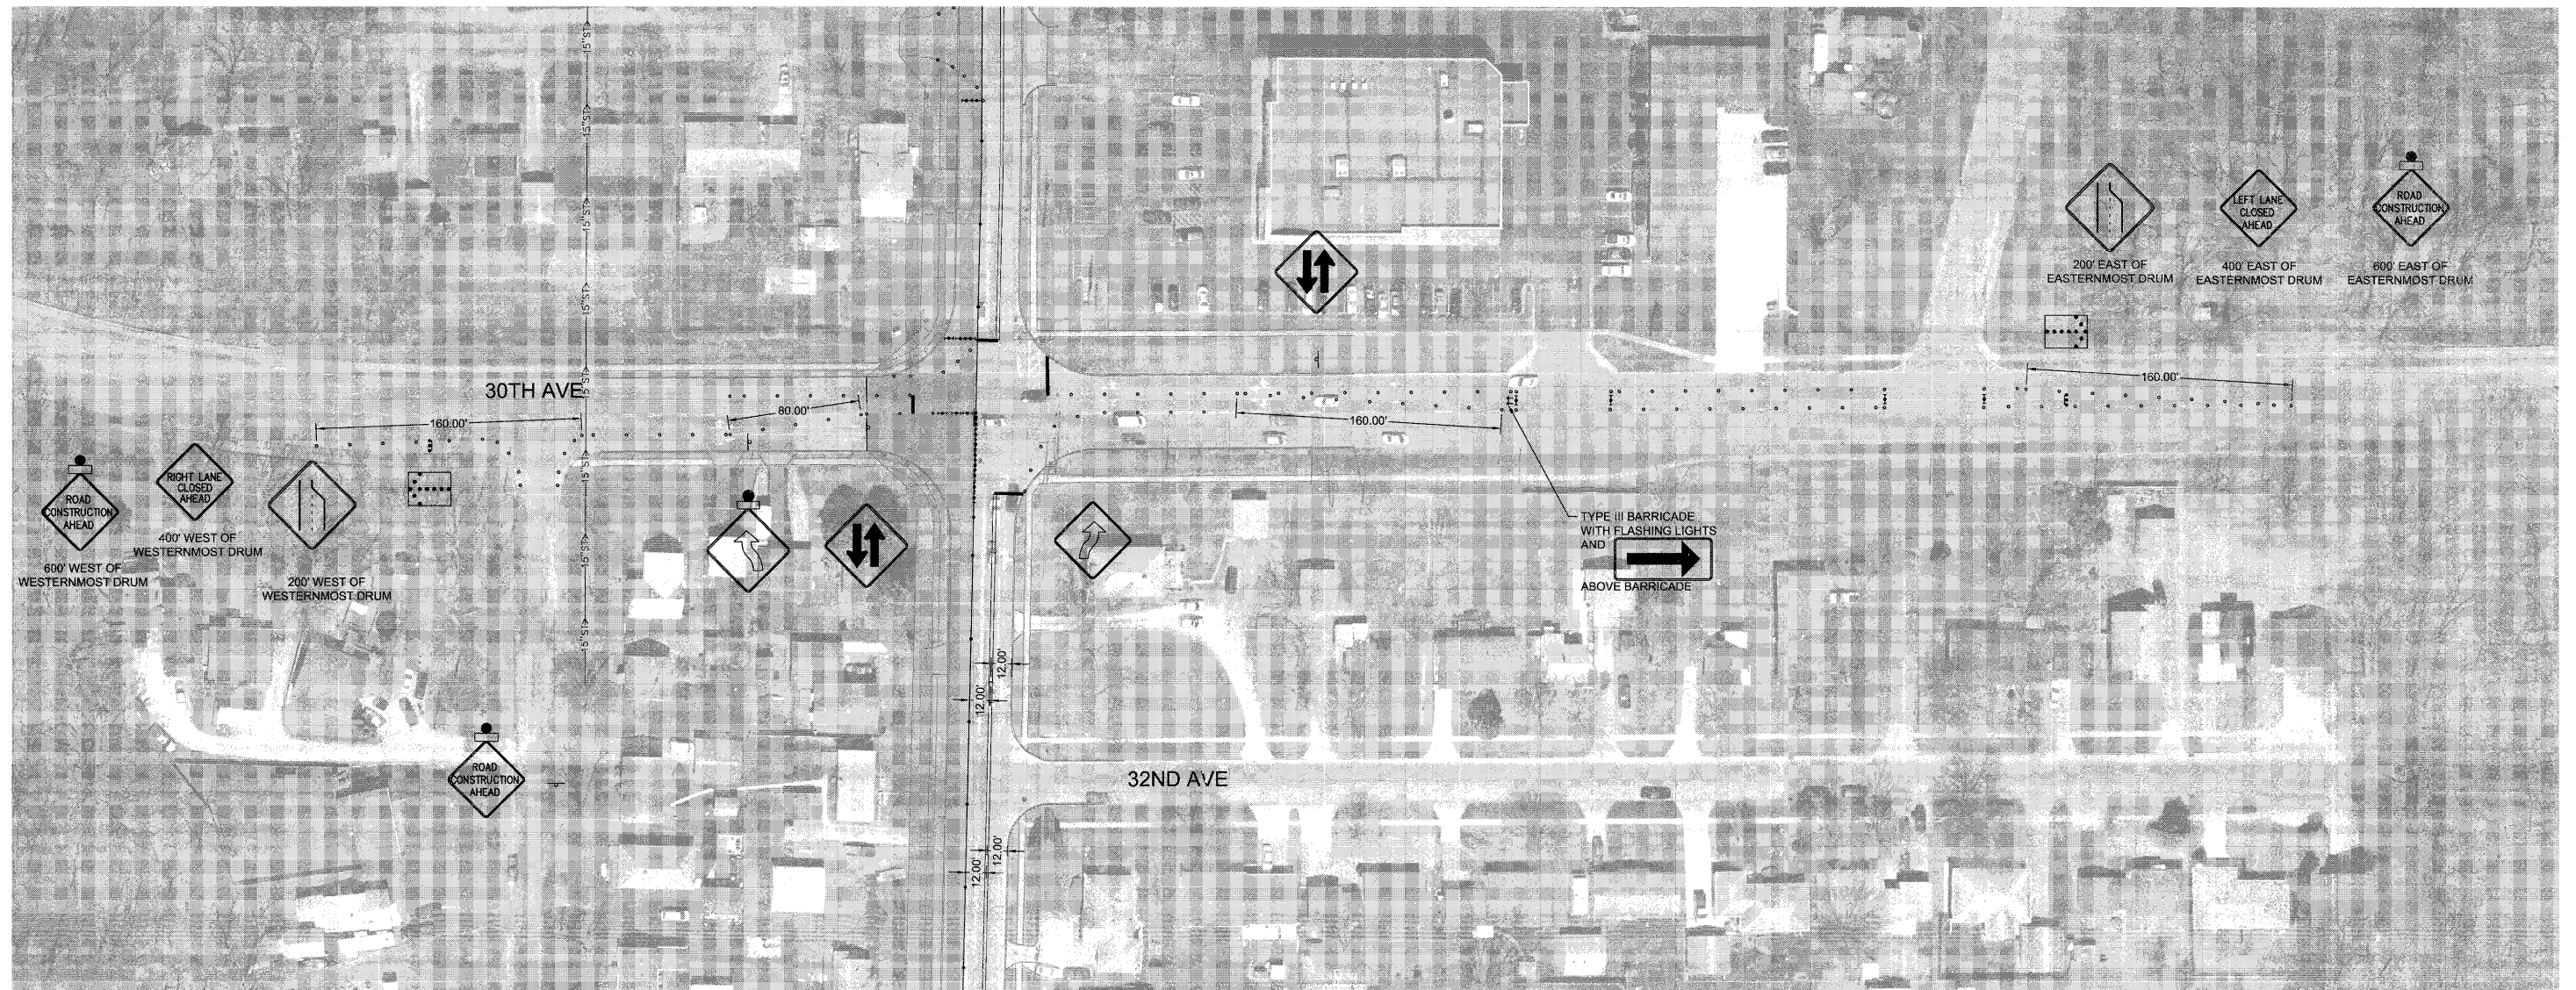


# LEGEND

-  TYPE 1/TYPE 2 BARRICADE WITH FLASHER
-  DRUM WITH FLASHER
-  FLAGGER
-  TEMPORARY THPL PVT MK LINE 4 (DOUBLE YELLOW)
-  TYPE III BARRICADE WITH 2 FLASHERS
-  ARROW BOARD
-  WORK AREA



FILE NAME = P:\Projects\MO\3113718\DWg

USER NAME = LJJ  
 DESIGNED — PRL  
 DRAWN — PRL  
 CHECKED — PRL  
 DATE — 17APR2012

REVISED —  
 REVISED —  
 REVISED —  
 REVISED —

STATE OF ILLINOIS  
 DEPARTMENT OF TRANSPORTATION

TRAFFIC CONTROL  
 STAGE 2A  
 SCALE: SHEET 9 OF 23 SHEETS STA. TO STA.

F.A.U. RTE. 5849	SECTION II-00151-00-RS	COUNTY ROCK ISLAND	TOTAL SHEETS 75	SHEET NO. 39
CONTRACT NO. 85558				
ILLINOIS FED. AID PROJECT				