


 
 





LEGEND

-  TYPE 1/TYPE 2 BARRICADE WITH FLASHER
-  DRUM WITH FLASHER
-  FLAGGER
-  TEMPORARY THPL PVT MK LINE 4 (DOUBLE YELLOW)
-  TYPE III BARRICADE WITH 2 FLASHERS
-  ARROW BOARD
-  WORK AREA

NOTE: USE STANDARD 701501 WHEN WORKING ON SIDE ROADS. MAINTAIN 2-WAY TRAFFIC OVERNIGHT.

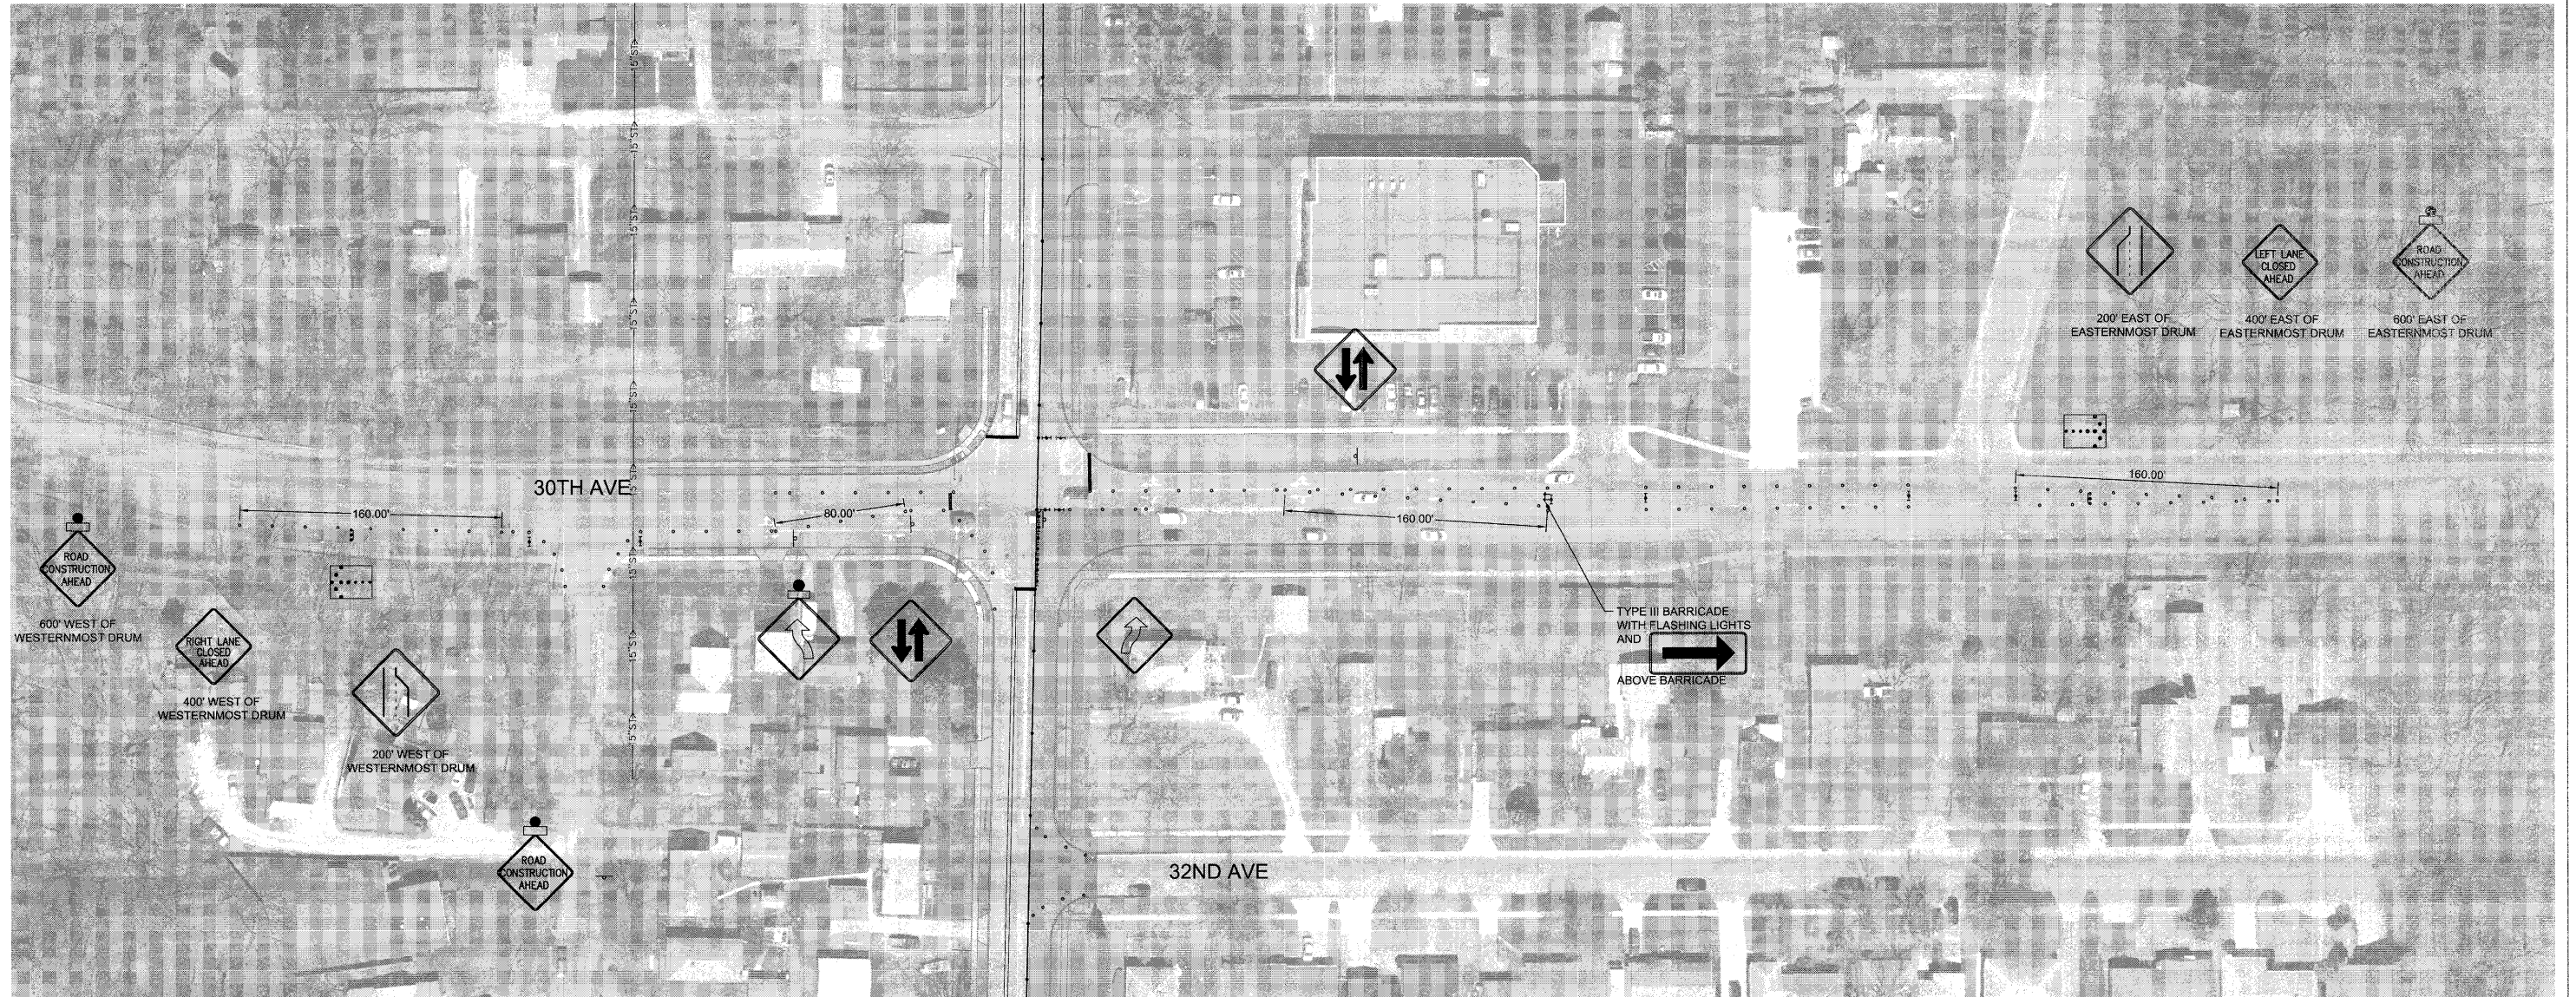

FILE NAME = P:\Projects\MO\3113710\Dwg	USER NAME = LJJ	DESIGNED — PRL	REVISED —	STATE OF ILLINOIS DEPARTMENT OF TRANSPORTATION	TRAFFIC CONTROL STAGE 3A			F.A.U. RTE. 5849	SECTION II-00151-00-RS	COUNTY ROCK ISLAND	TOTAL SHEETS 75	SHEET NO. 45	
	PLOT SCALE = 500.0000 ' / IN.	CHECKED — PRL	REVISED —		SCALE: SHEET 15 OF 23 SHEETS STA. TO STA.			CONTRACT NO. 85558					
	PLOT DATE = 3/19/2012	DATE — 17APR2012	REVISED —		ILLINOIS FED. AID PROJECT								