






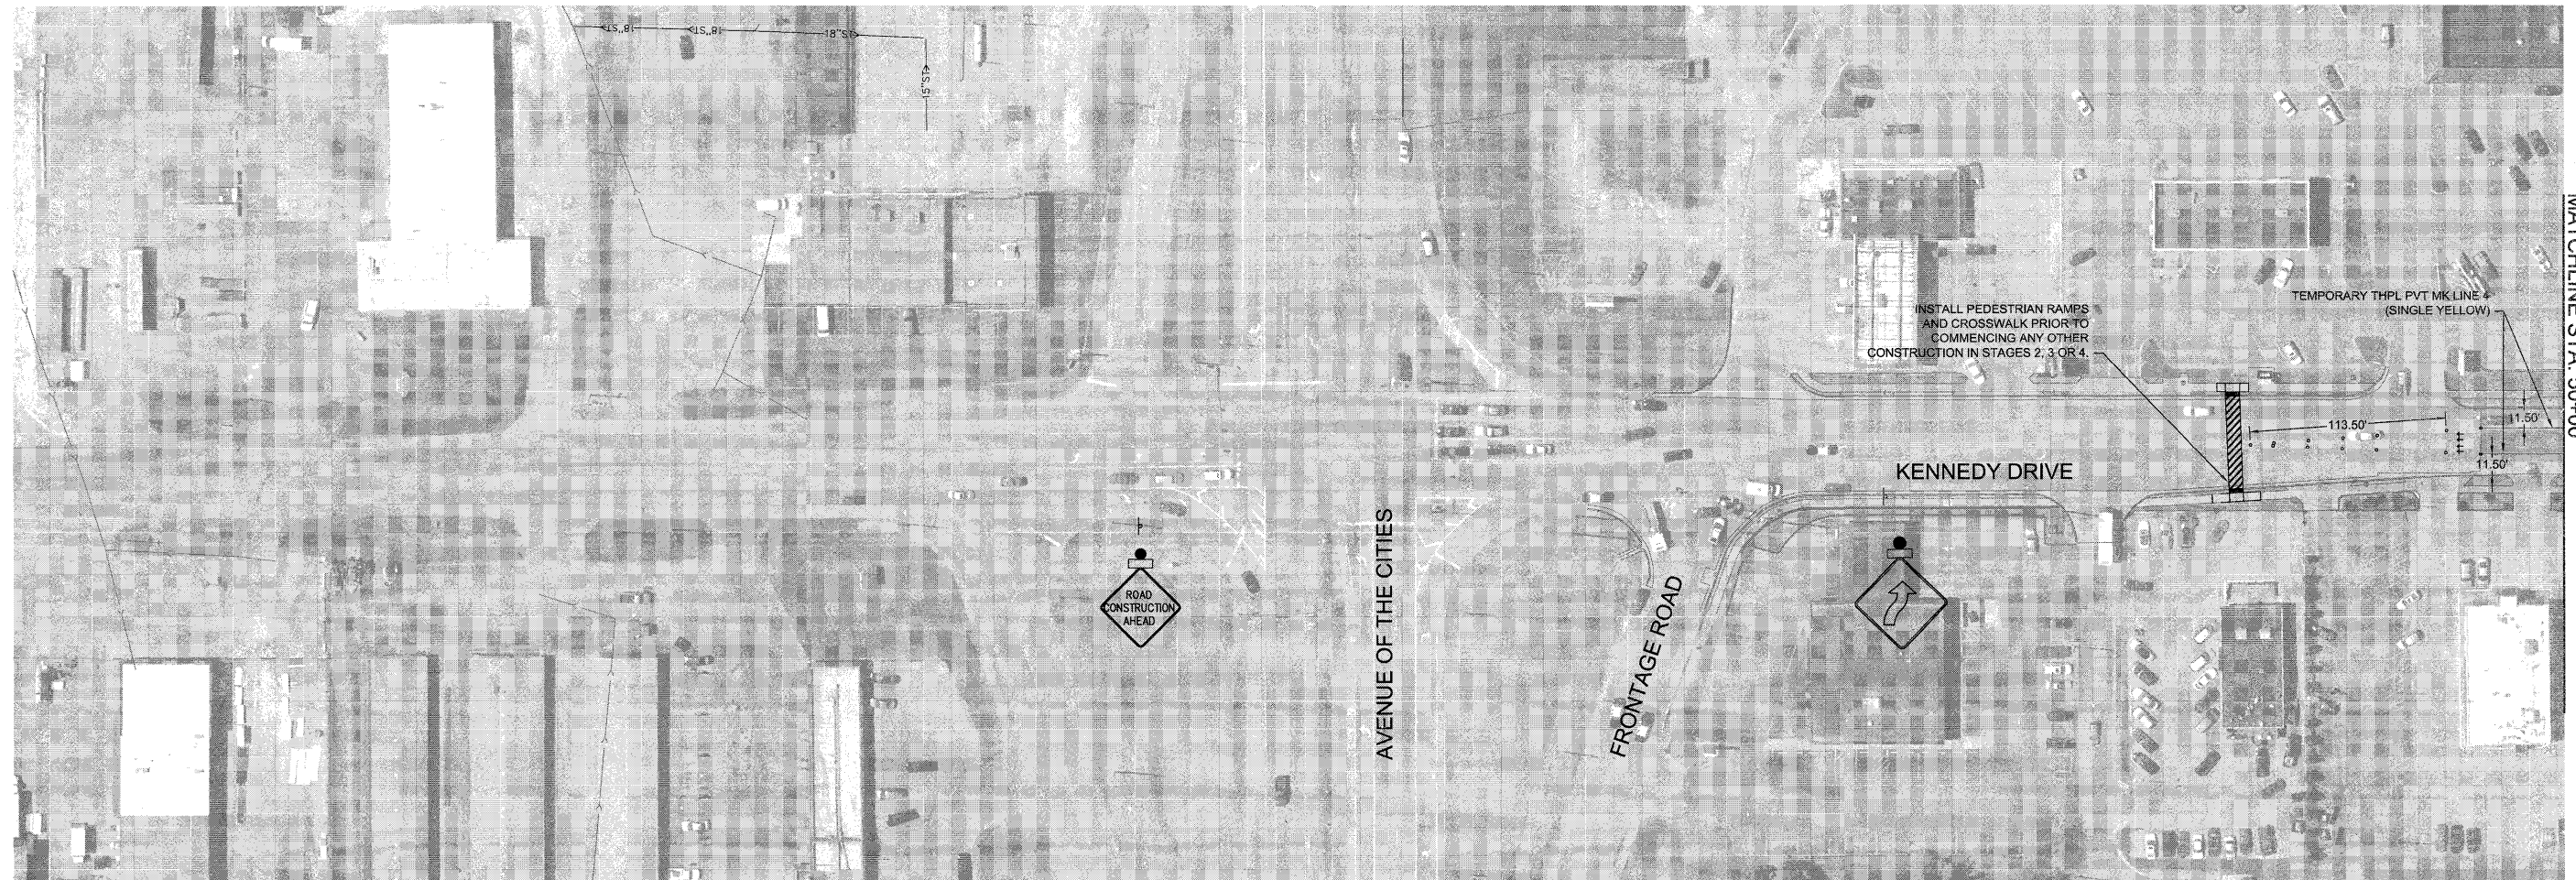
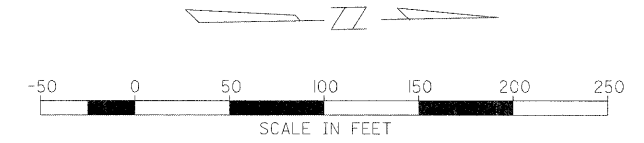


LEGEND

-  TYPE I/TYPE 2 BARRICADE WITH FLASHER
-  DRUM WITH FLASHER
-  FLAGGER
-  TEMPORARY THPL PVT MK LINE 4 (DOUBLE YELLOW)
-  TYPE III BARRICADE WITH 2 FLASHERS
-  ARROW BOARD
-  WORK AREA

NOTE: USE STANDARD 701501 WHEN WORKING ON SIDE ROADS. MAINTAIN 2-WAY TRAFFIC OVERNIGHT.



FILE NAME = P:\Projects\MO\3113710\Deg	USER NAME = LJJ	DESIGNED -- PRL	REVISED --
		DRAWN -- PRL	REVISED --
		CHECKED -- PRL	REVISED --
		DATE -- 17APR2012	REVISED --
PLOT SCALE = 50:1.0000 ' / IN.			

STATE OF ILLINOIS
DEPARTMENT OF TRANSPORTATION

TRAFFIC CONTROL STAGE 4			
SCALE:	SHEET 17	OF 23 SHEETS	STA. TO STA.

F.A.U. RTE. 5849	SECTION II-00151-00-RS	COUNTY ROCK ISLAND	TOTAL SHEETS 75	SHEET NO. 47
CONTRACT NO. 85558				
ILLINOIS FED. AID PROJECT				