
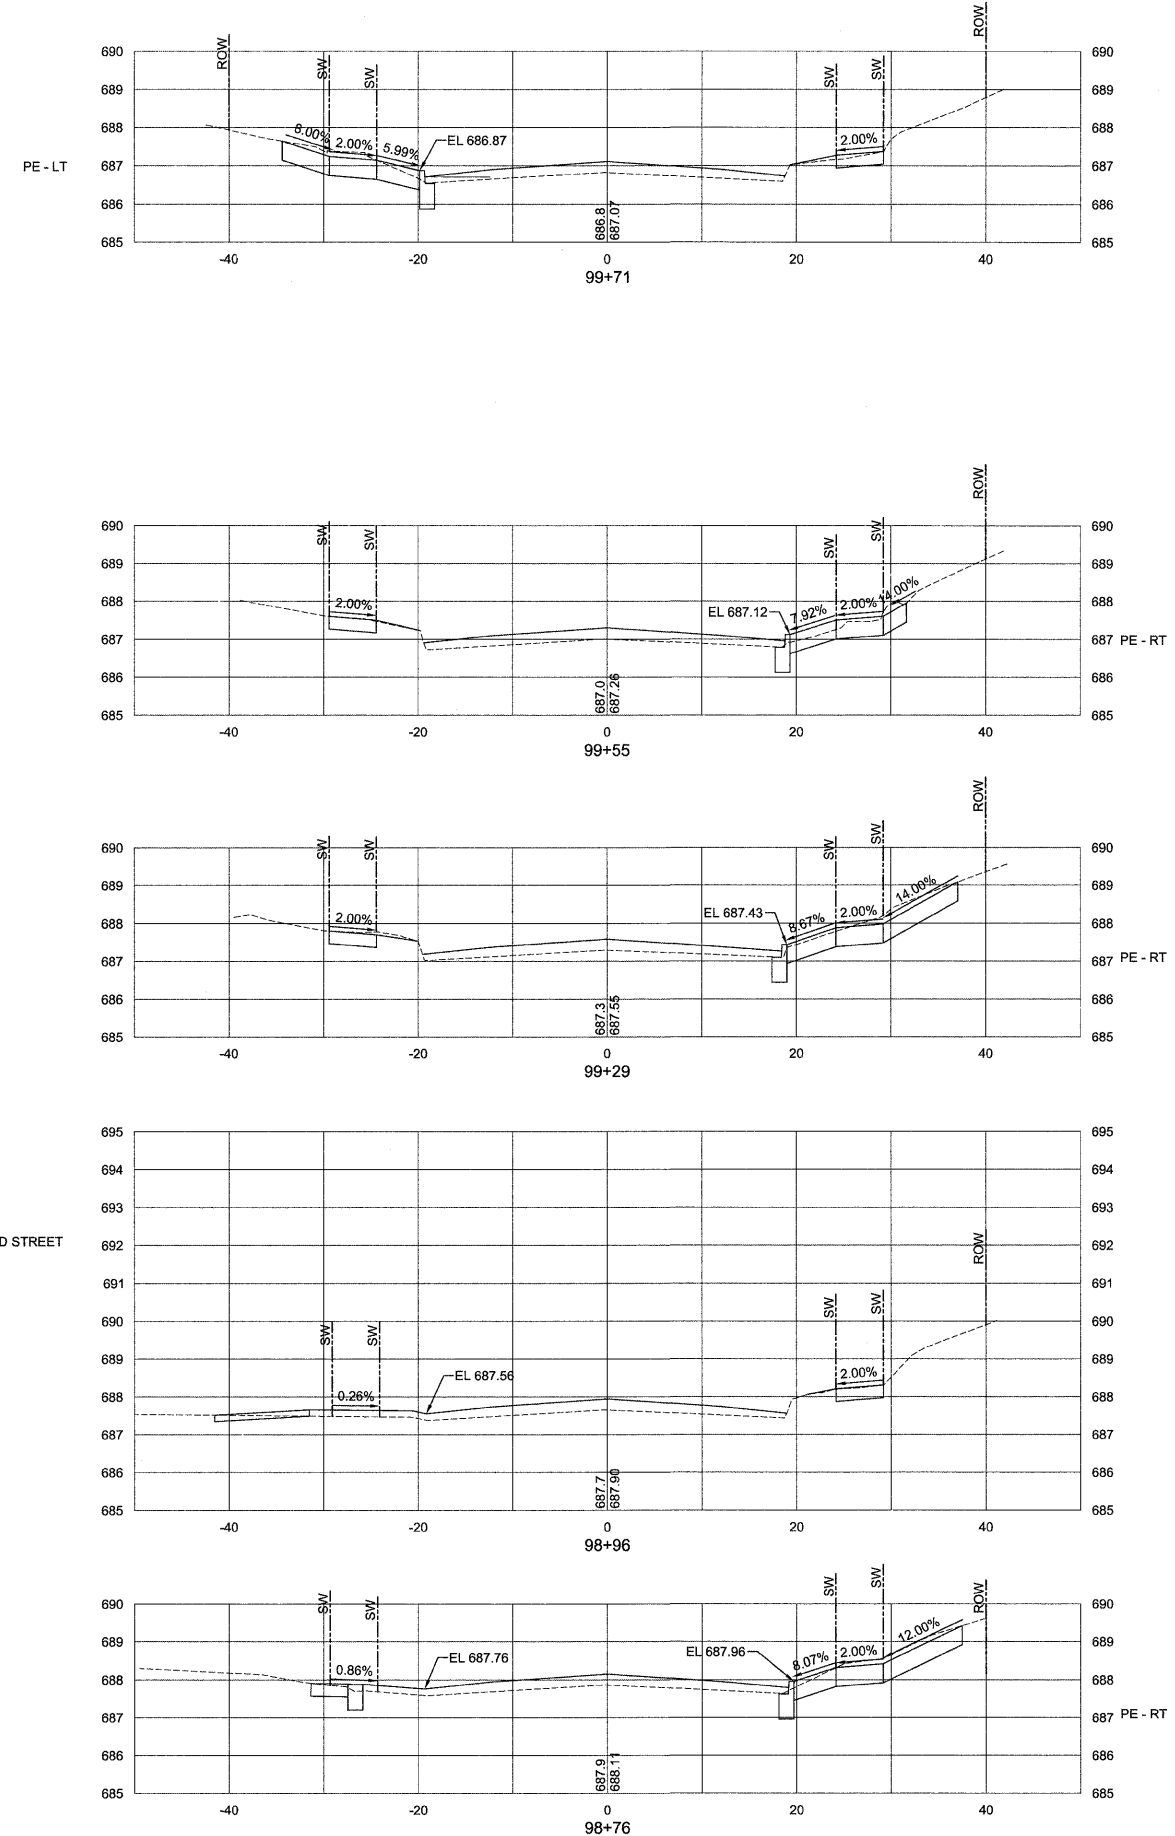


27TH AVENUE

3RD STREET

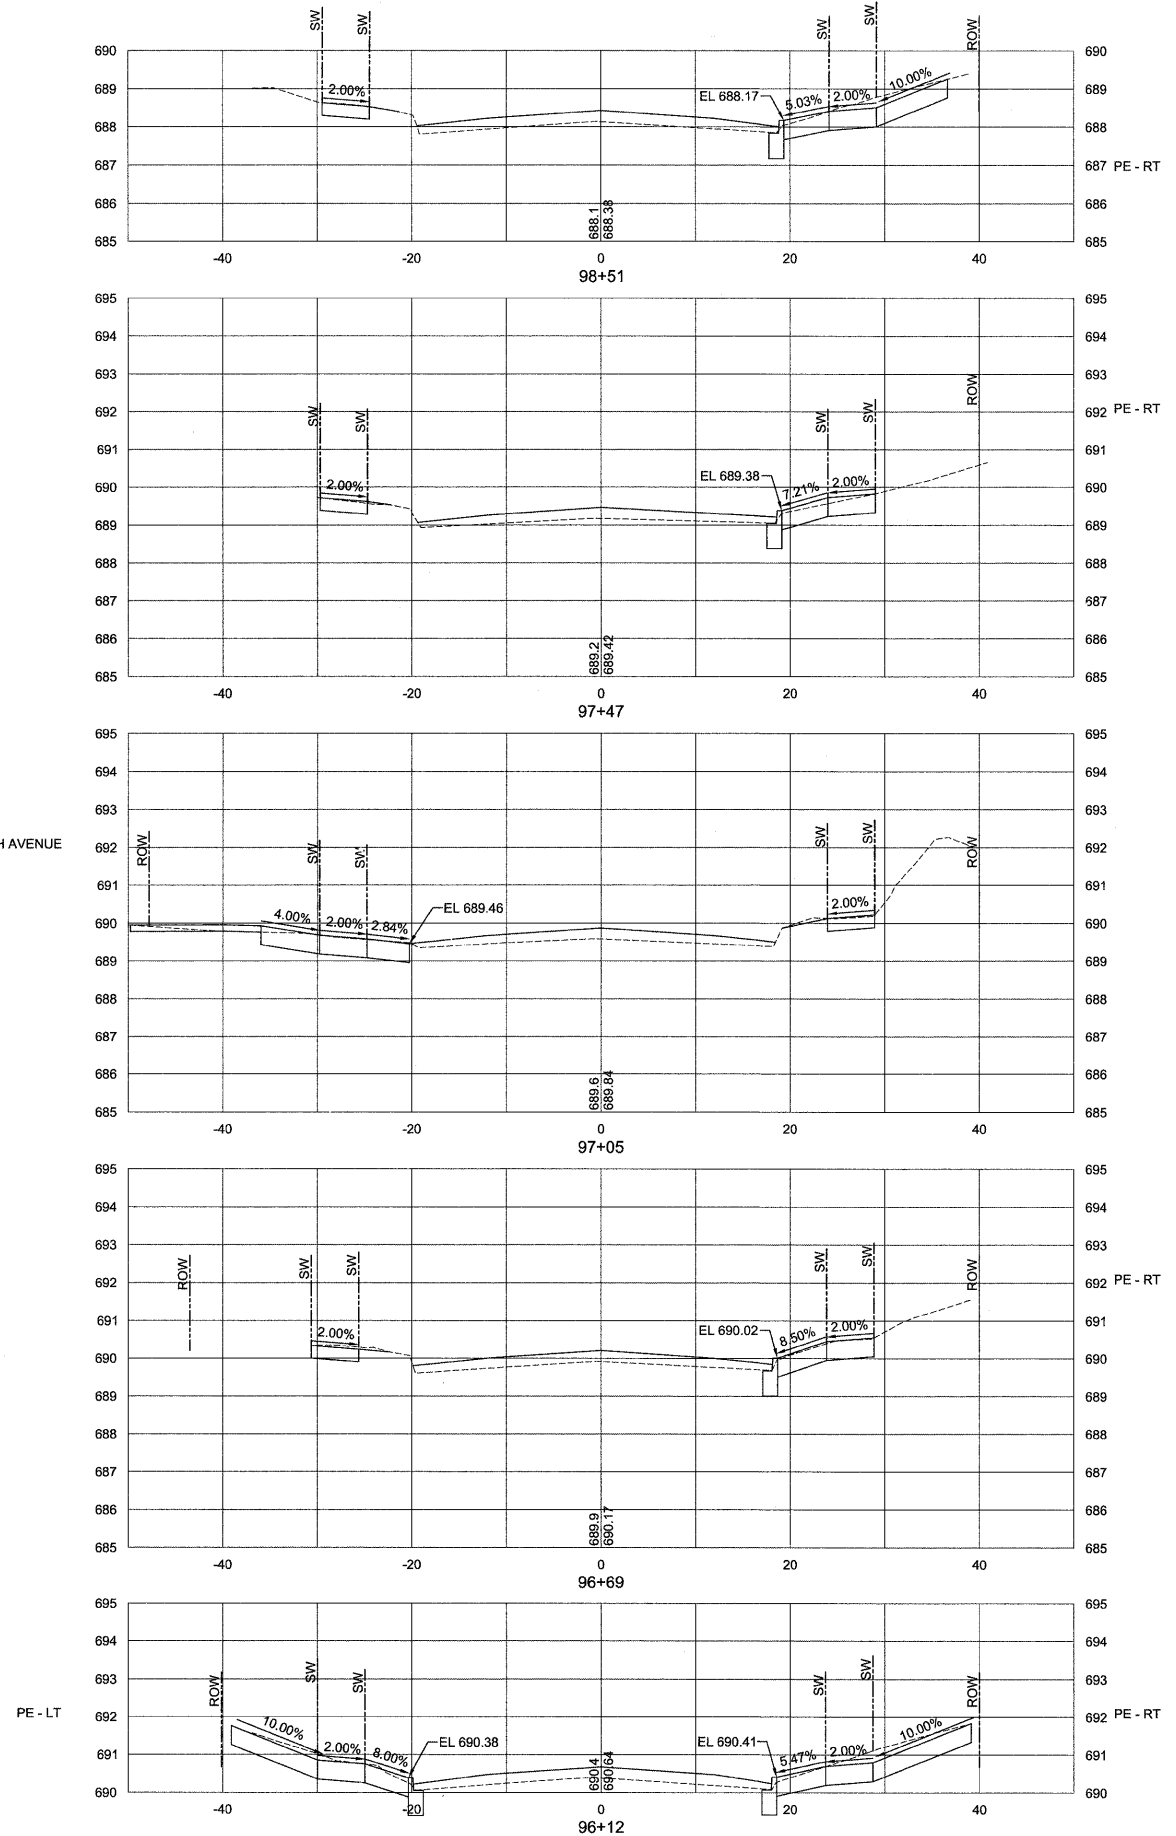

FILE NAME = P:\Projects\MD\3113710\DWG	USER NAME =	DESIGNED -- PRL	REVISED --
		DRAWN -- PRL	REVISED --
		CHECKED -- RAM	REVISED --
		DATE -- 13APR2012	REVISED --

STATE OF ILLINOIS
DEPARTMENT OF TRANSPORTATION

CROSS SECTIONS
SCALE: SHEET 10 OF 14 SHEETS STA. TO STA.

F.A.U. RTE. 5849	SECTION II-00151-00-RS	COUNTY ROCK ISLAND	TOTAL SHEETS 75	SHEET NO. 69
CONTRACT NO. 85558				ILLINOIS FED. AID PROJECT