


FINAL SURVEY	SURVEYED	BY	DATE
NOTE BOOK NO.	PLOTTED		
	TEMPLATE		
	AREAS CHECKED		

ORIGINAL SURVEY	SURVEYED	BY	DATE
NOTE BOOK NO.	PLOTTED		
	TEMPLATE		
	AREAS CHECKED		

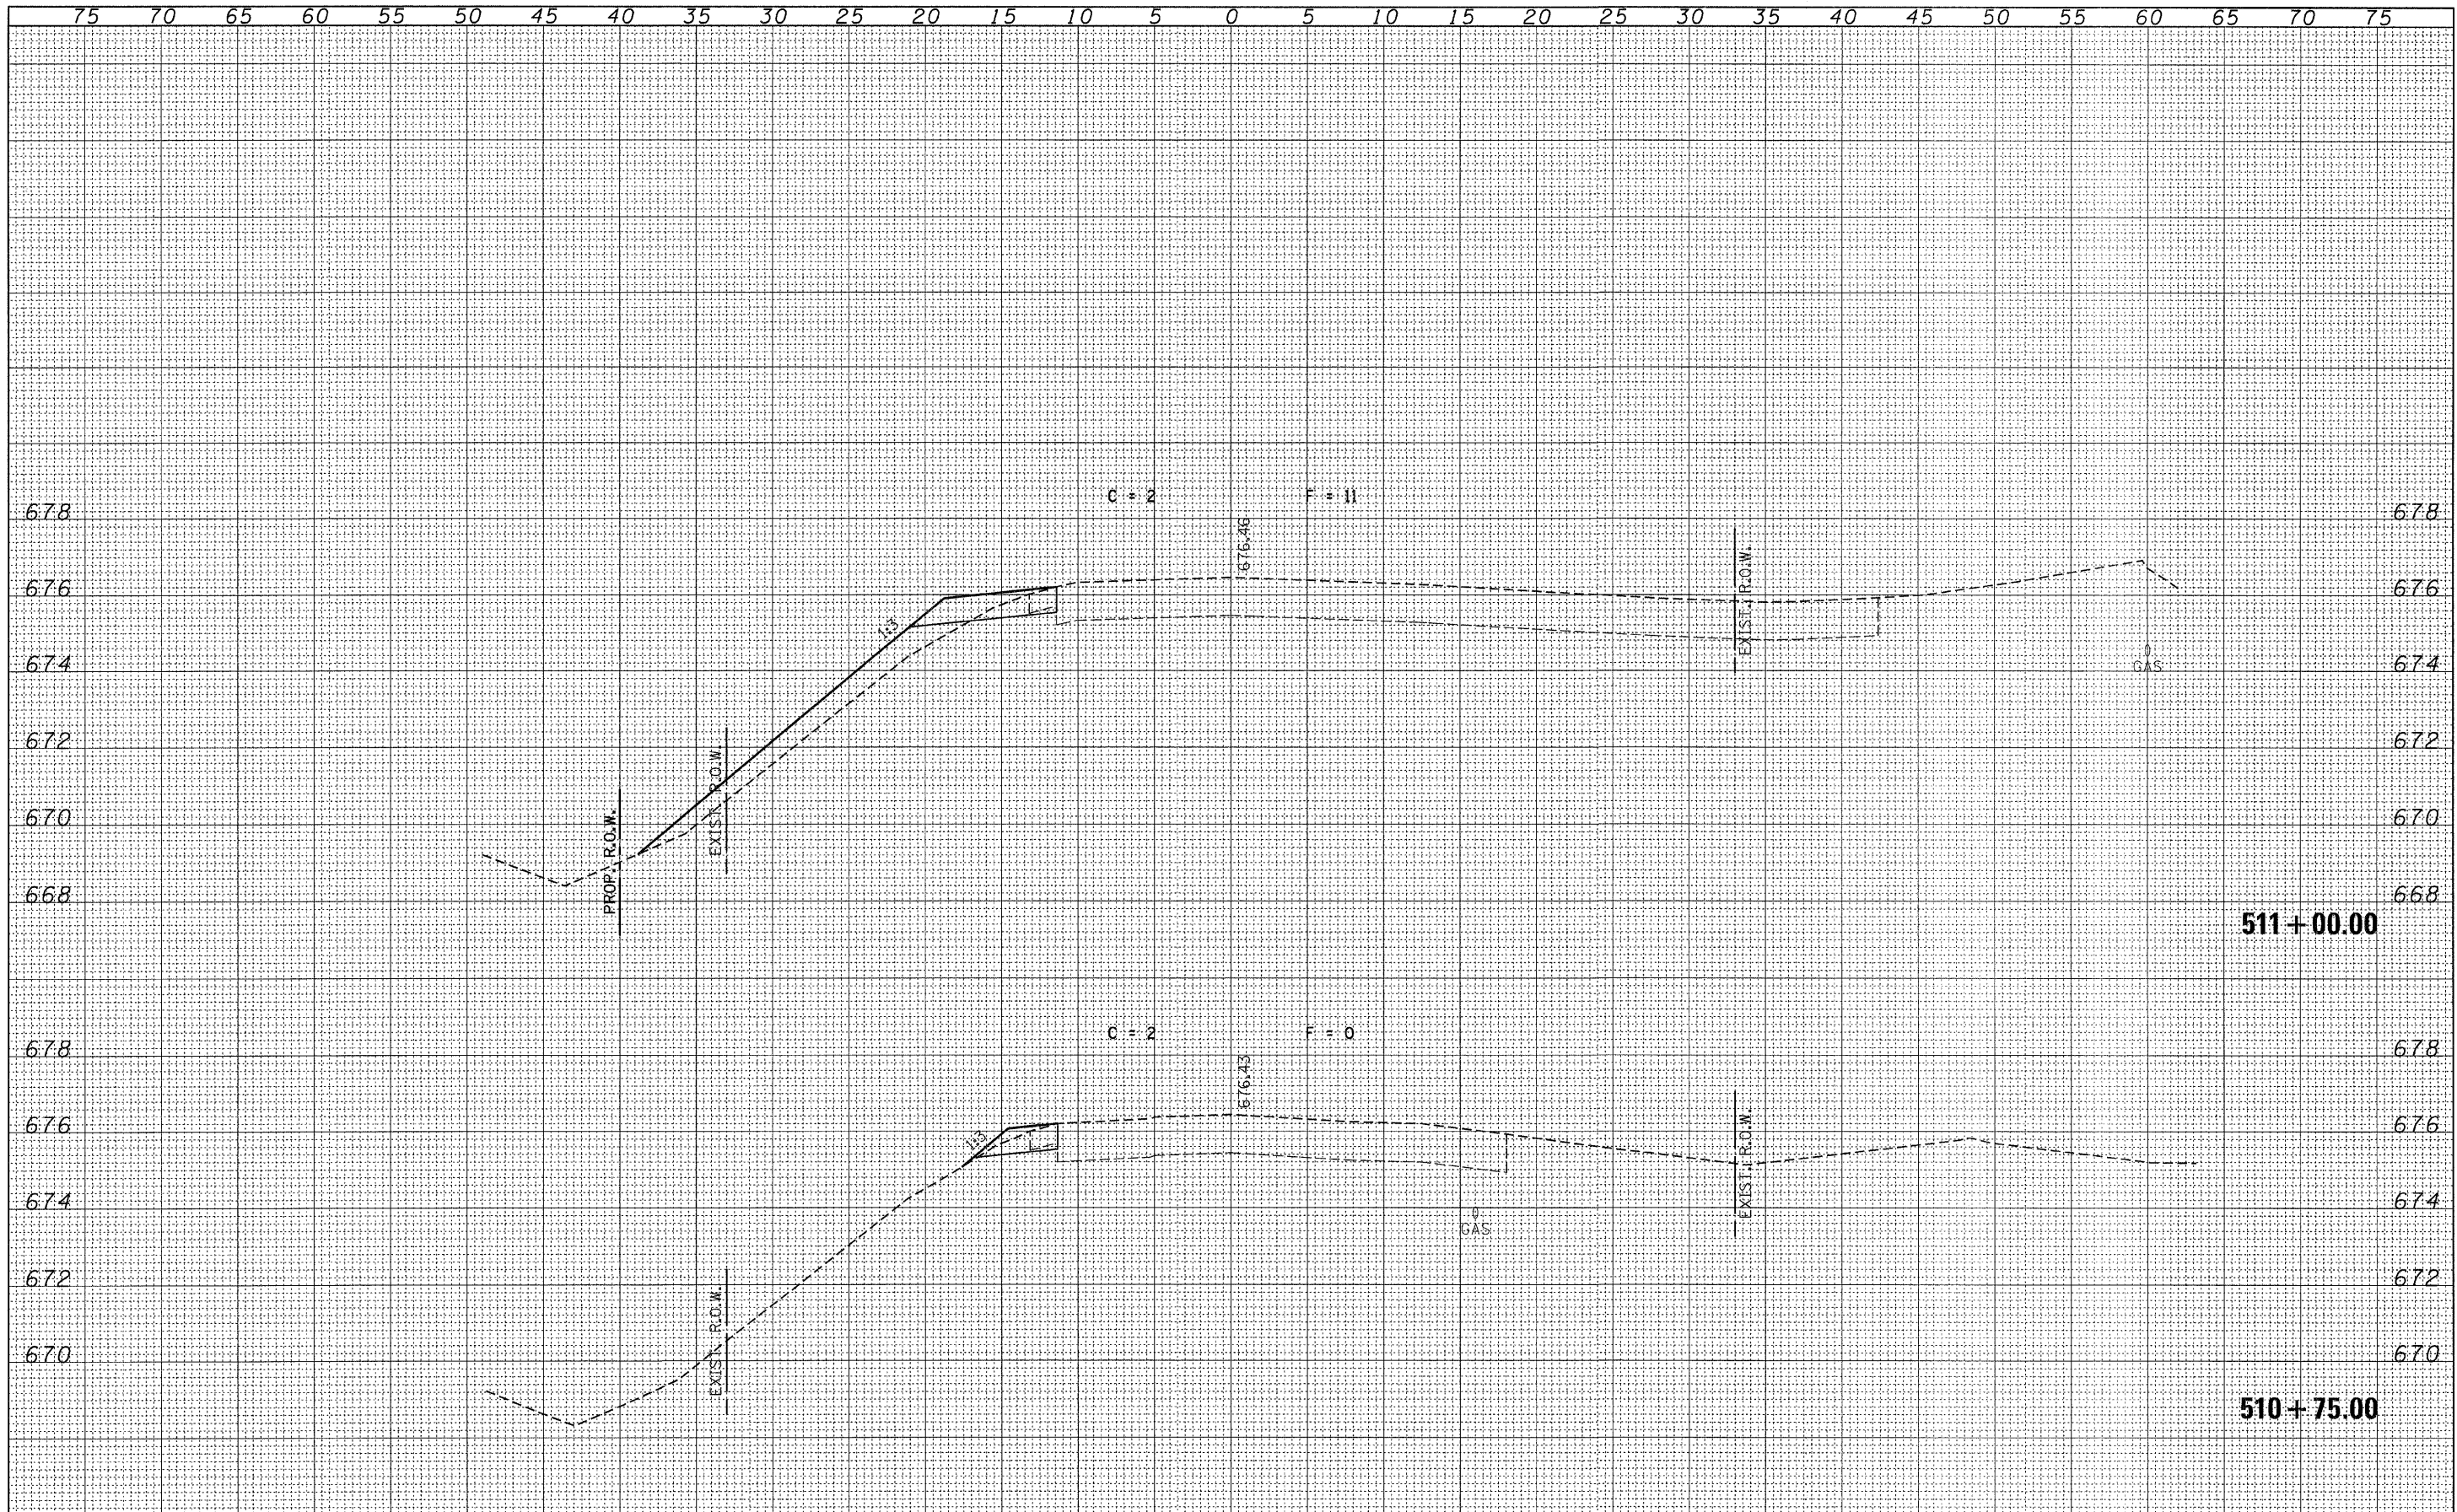

FILE NAME = 100191-eh-t-sss.dgn	USER NAME =	DESIGNED - J.W.F.	REVISED -	STATE OF ILLINOIS LIVINGSTON COUNTY HIGHWAY DEPARTMENT	STATION CROSS SECTIONS C.H. 6 / S. 7TH STREET		F.A.S.	SECTION	COUNTY	TOTAL SHEETS	SHEET NO.	
HAMPTON, LENZINI AND RENWICK, INC.		DRAWN - T.W.K.	REVISED -		351	08-00145-05-BR	LIVINGSTON	29	9			
3000 STE. DENSON DRIVE SUITE 201 SPRINGFIELD, ILLINOIS 62703		CHECKED - S.W.M.	REVISED -		SCALE: H5xV2		SHEET NO. OF SHEETS		STA. 510+75.00 TO STA. 511+00.00		CONTRACT NO. 87494	
HLR ILLINOIS PROFESSIONAL DESIGN FIRM LS / PE / SE CORP. 184-000089	PLOT SCALE =	DATE - 02/13/12	REVISED -		ILLINOIS FED. AID PROJECT							
	PLOT DATE = 2/14/2012											