


FINAL SURVEY	DATE
SURVEYED	BY
PLOTTED	
TEMPLATE	
NOTE BOOK	
NO.	
AREAS CHECKED	

ORIGINAL SURVEY	DATE
SURVEYED	BY
PLOTTED	
TEMPLATE	
NOTE BOOK	
NO.	
AREAS CHECKED	

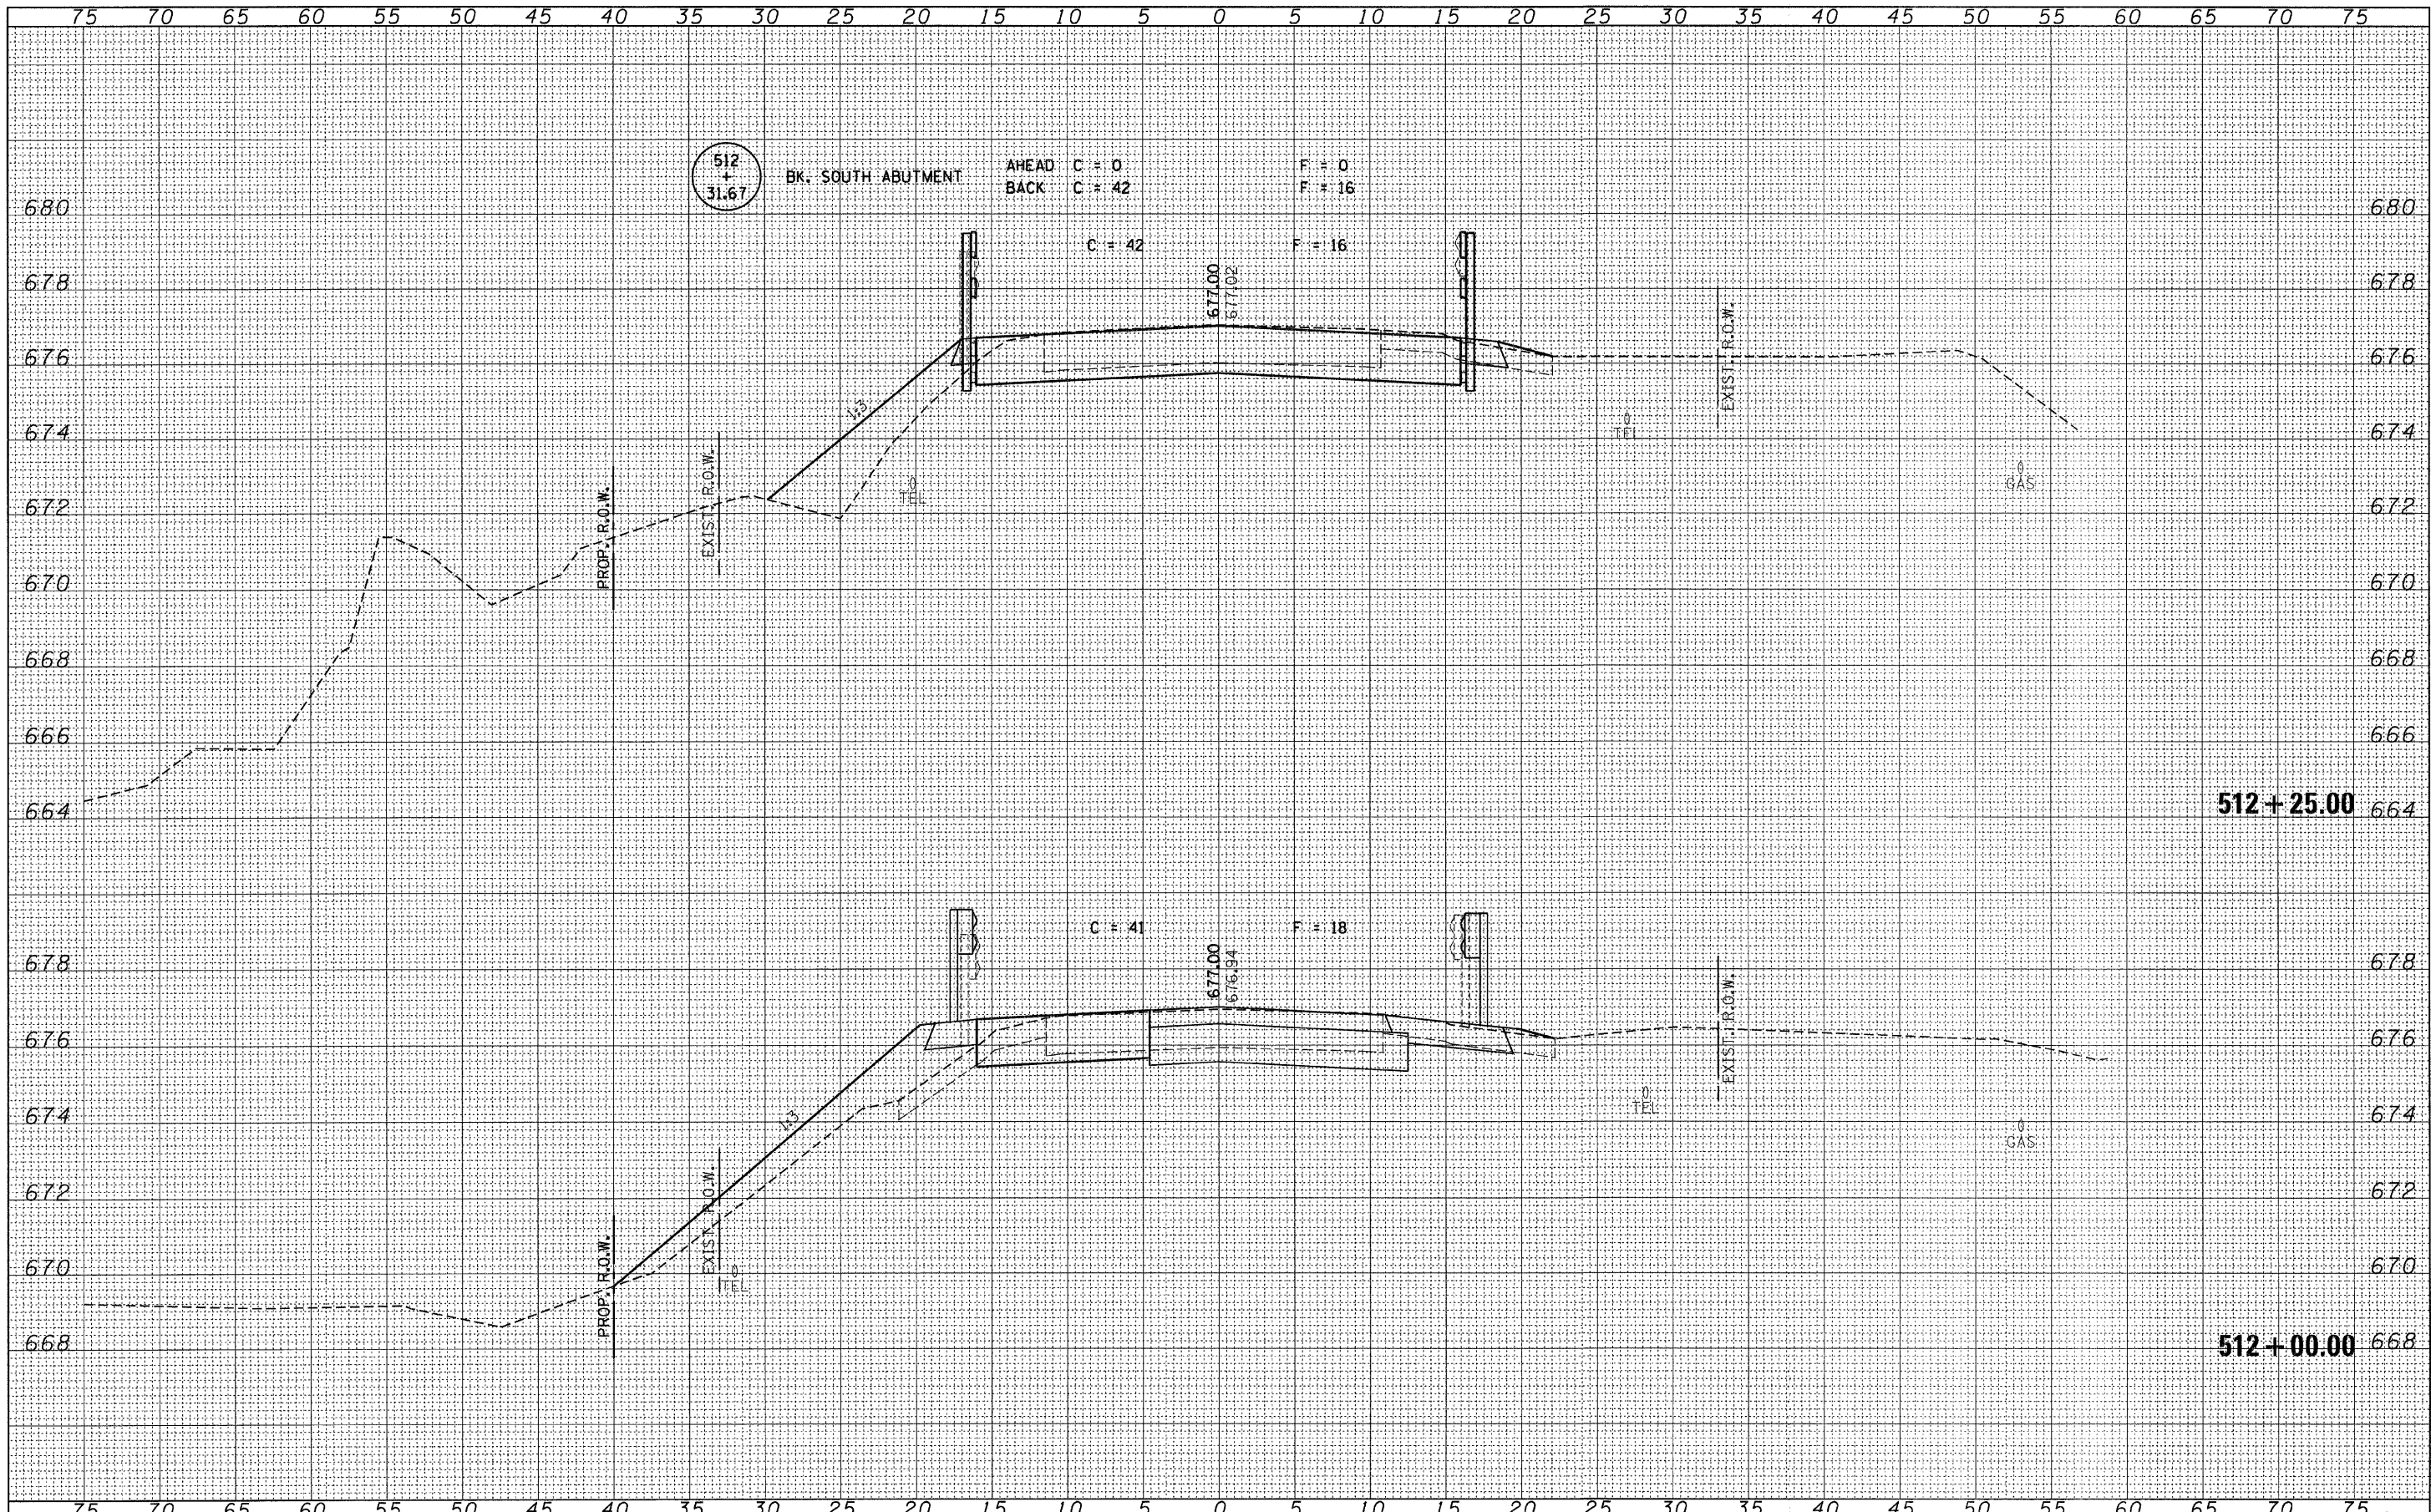

FILE NAME = 100191-ght-axs.dgn  
**HAMPTON, LENZINI AND RENWICK, INC.**  
 3088 STEVENSON DRIVE, SUITE 201  
 SPRINGFIELD, ILLINOIS 62703  
 ILLINOIS PROFESSIONAL DESIGN FIRM  
 LS / PE / SE CORP. 184.000959

USER NAME =  
 DESIGNED - J.W.F.  
 DRAWN - T.W.K.  
 CHECKED - S.W.M.  
 DATE - 02/13/12  
 PLOT SCALE =  
 PLOT DATE = 2/14/2012

DESIGNED - J.W.F.  
 DRAWN - T.W.K.  
 CHECKED - S.W.M.  
 DATE - 02/13/12

REVISED -  
 REVISED -  
 REVISED -  
 REVISED -

**STATE OF ILLINOIS  
 LIVINGSTON COUNTY HIGHWAY DEPARTMENT**

**STATION CROSS SECTIONS  
 C.H. 6 / S. 7TH STREET**

SCALE: H5:V2    SHEET NO.    OF    SHEETS    STA. 512+00.00 TO STA. 512+25.00

F.A.S.	SECTION	COUNTY	TOTAL SHEETS	SHEET NO.
351	08-00145-05-BR	LIVINGSTON	29	12
SOUTH 7TH STREET			CONTRACT NO. 87494	
ILLINOIS FED. AID PROJECT				