


DATE	
BY	
FINAL SURVEY	
SHARVED PLOTTED	
NOTE BOOK	
NO.	
AREAS CHECKED	

DATE	
BY	
ORIGINAL SURVEY	
SHARVED PLOTTED	
NOTE BOOK	
NO.	
AREAS CHECKED	

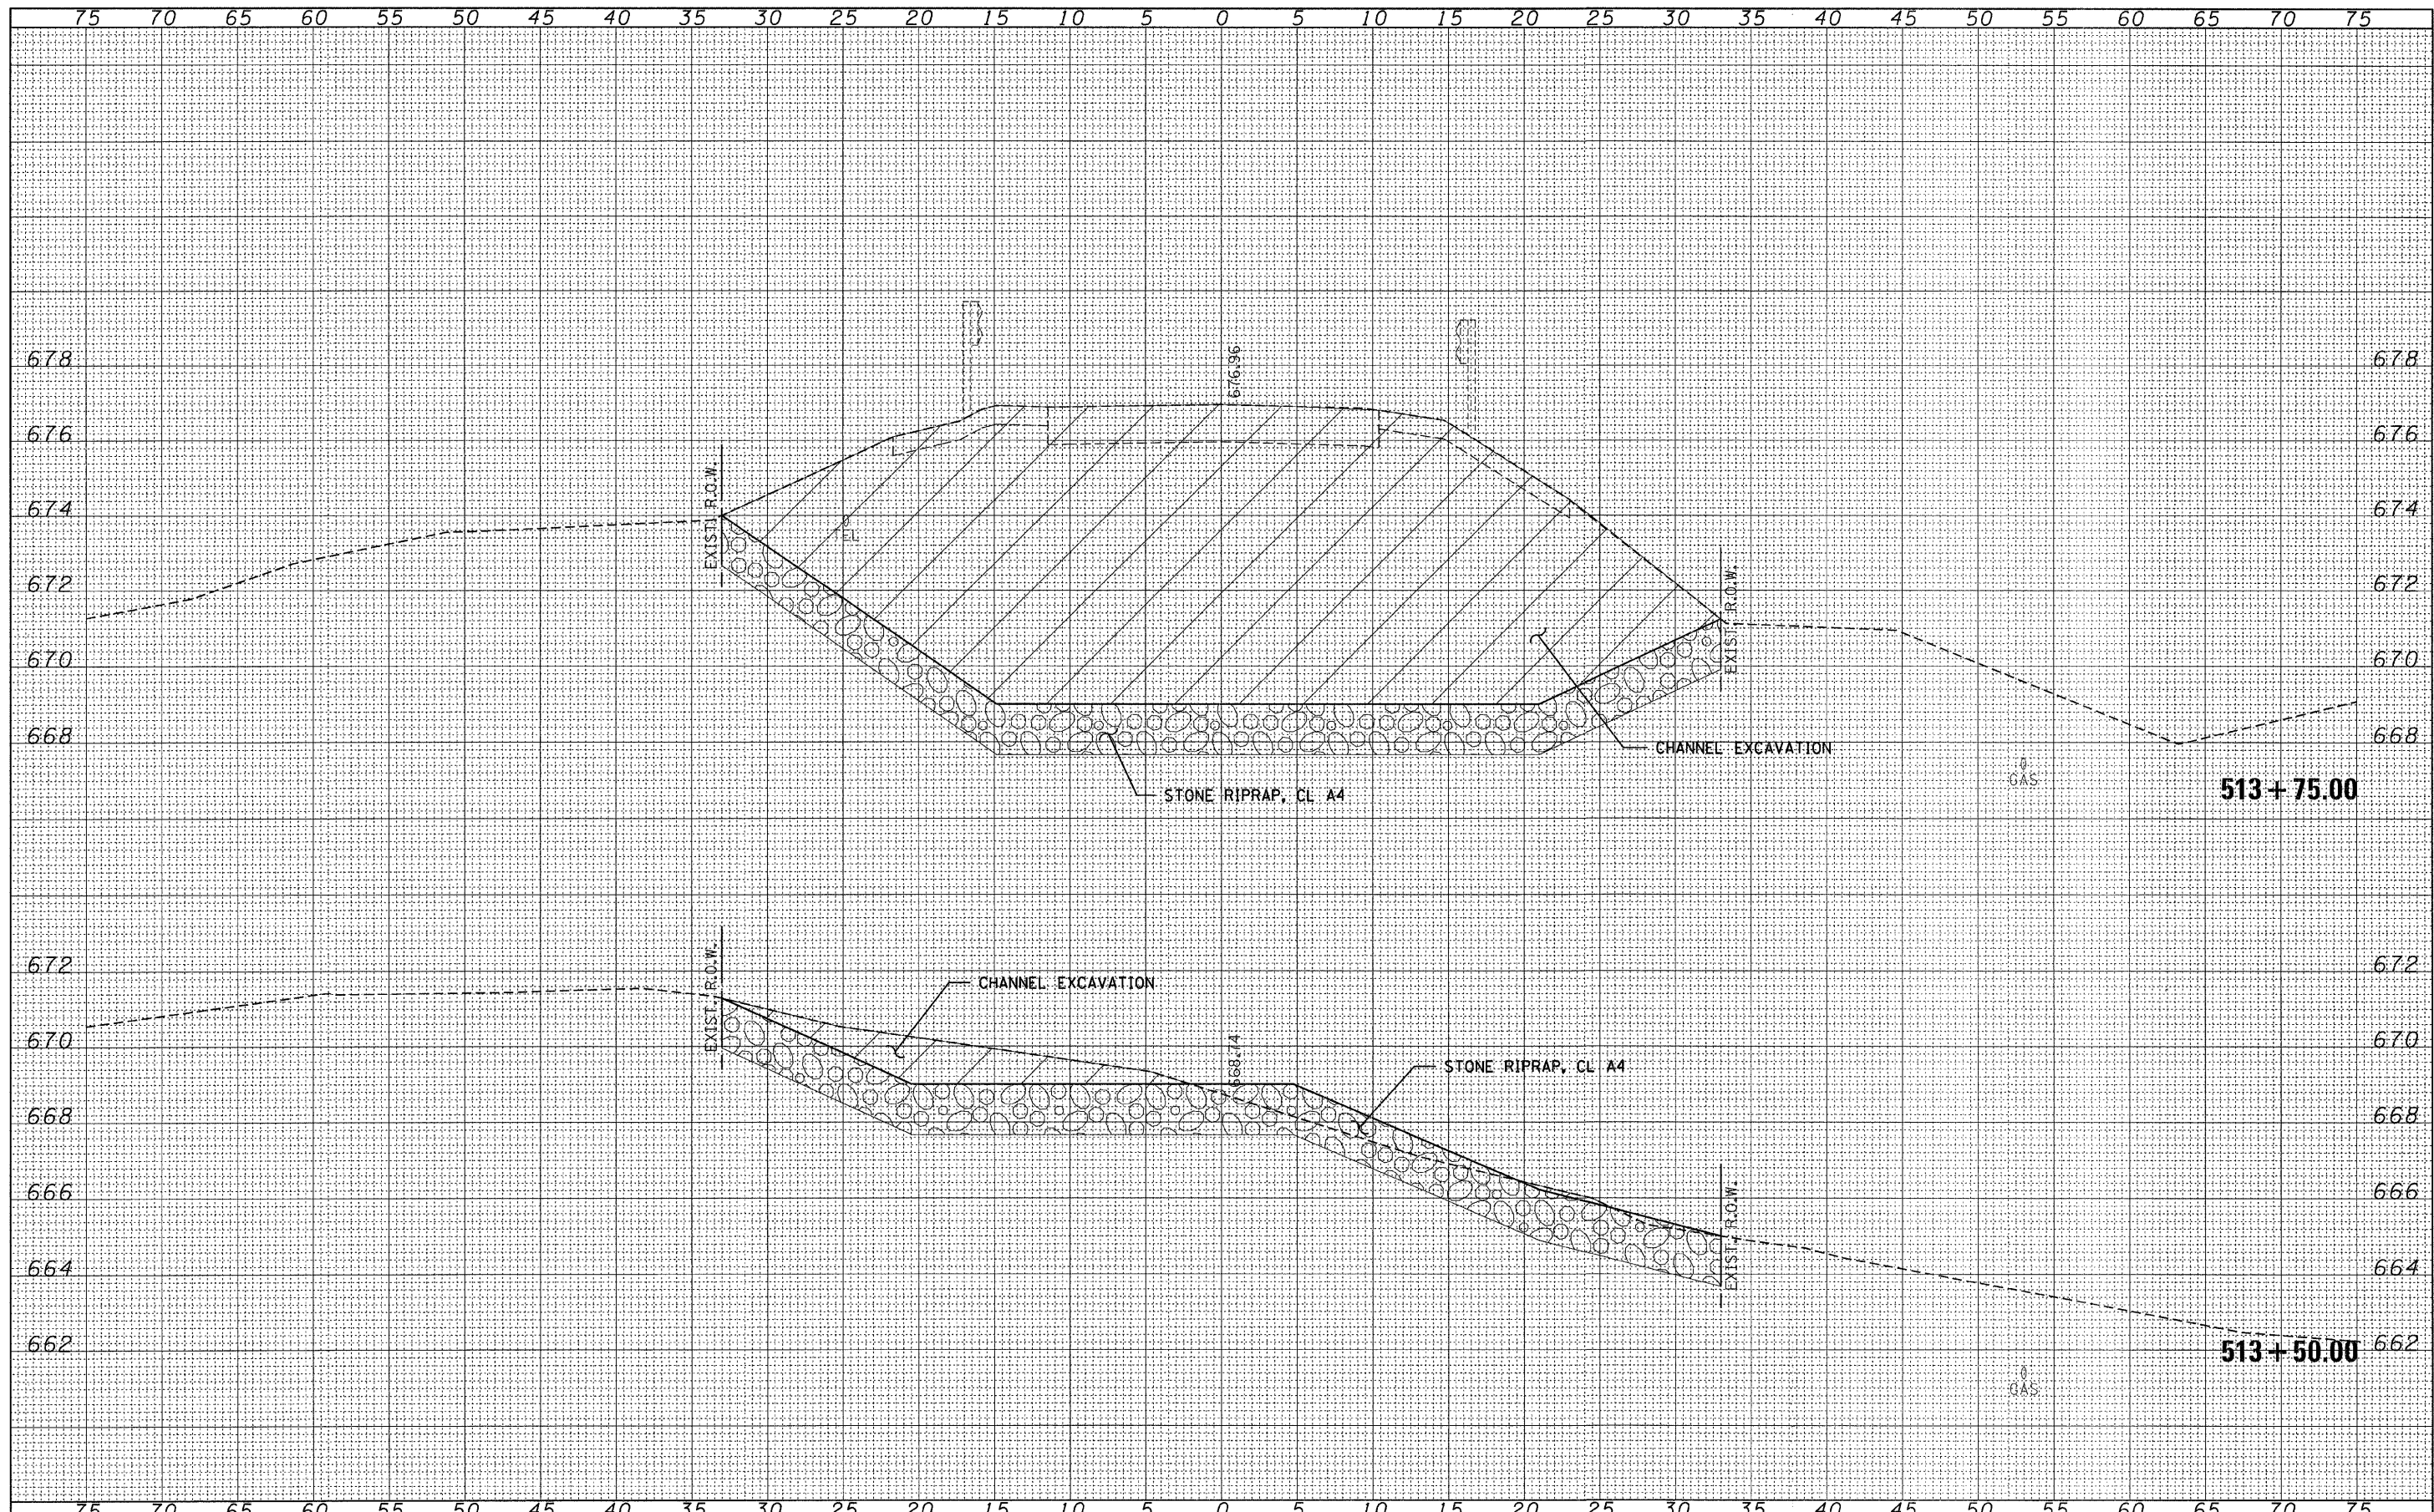

FILE NAME = 100191-ahb-sss.dgn	USER NAME =	DESIGNED - J.W.F.	REVISED -	STATE OF ILLINOIS LIVINGSTON COUNTY HIGHWAY DEPARTMENT	STATION CROSS SECTIONS C.H. 6 / S. 7TH STREET		F.A.S.	SECTION	COUNTY	TOTAL SHEETS	SHEET NO.				
HAMPTON, LENZINI AND RENWICK, INC. 3584 STEVENSON DRIVE, SUITE 201 SPRINGFIELD, ILLINOIS 62703 ILLINOIS PROFESSIONAL DESIGN FIRM LS / PE / SE CORP. 184.000889		DRAWN - T.W.K.	REVISED -		SCALE: H5:V2	SHEET NO.	OF	SHEETS	STA. 513+50.00	TO STA. 513+75.00	351	08-00145-05-BR	LIVINGSTON	29	14
	PLOT SCALE =	CHECKED - S.W.M.	REVISED -												
	PLOT DATE = 2/14/2012	DATE - 02/13/12	REVISED -												
											CONTRACT NO. 87494		ILLINOIS FED. AID PROJECT		