


BY	DATE
FINISHED SURVEY	
PLOTTED	
TEMPLATE	
NOTE BOOK	
NO.	
AREAS CHECKED	

BY	DATE
ORIGINAL SURVEY	
PLOTTED	
TEMPLATE	
NOTE BOOK	
NO.	
AREAS CHECKED	

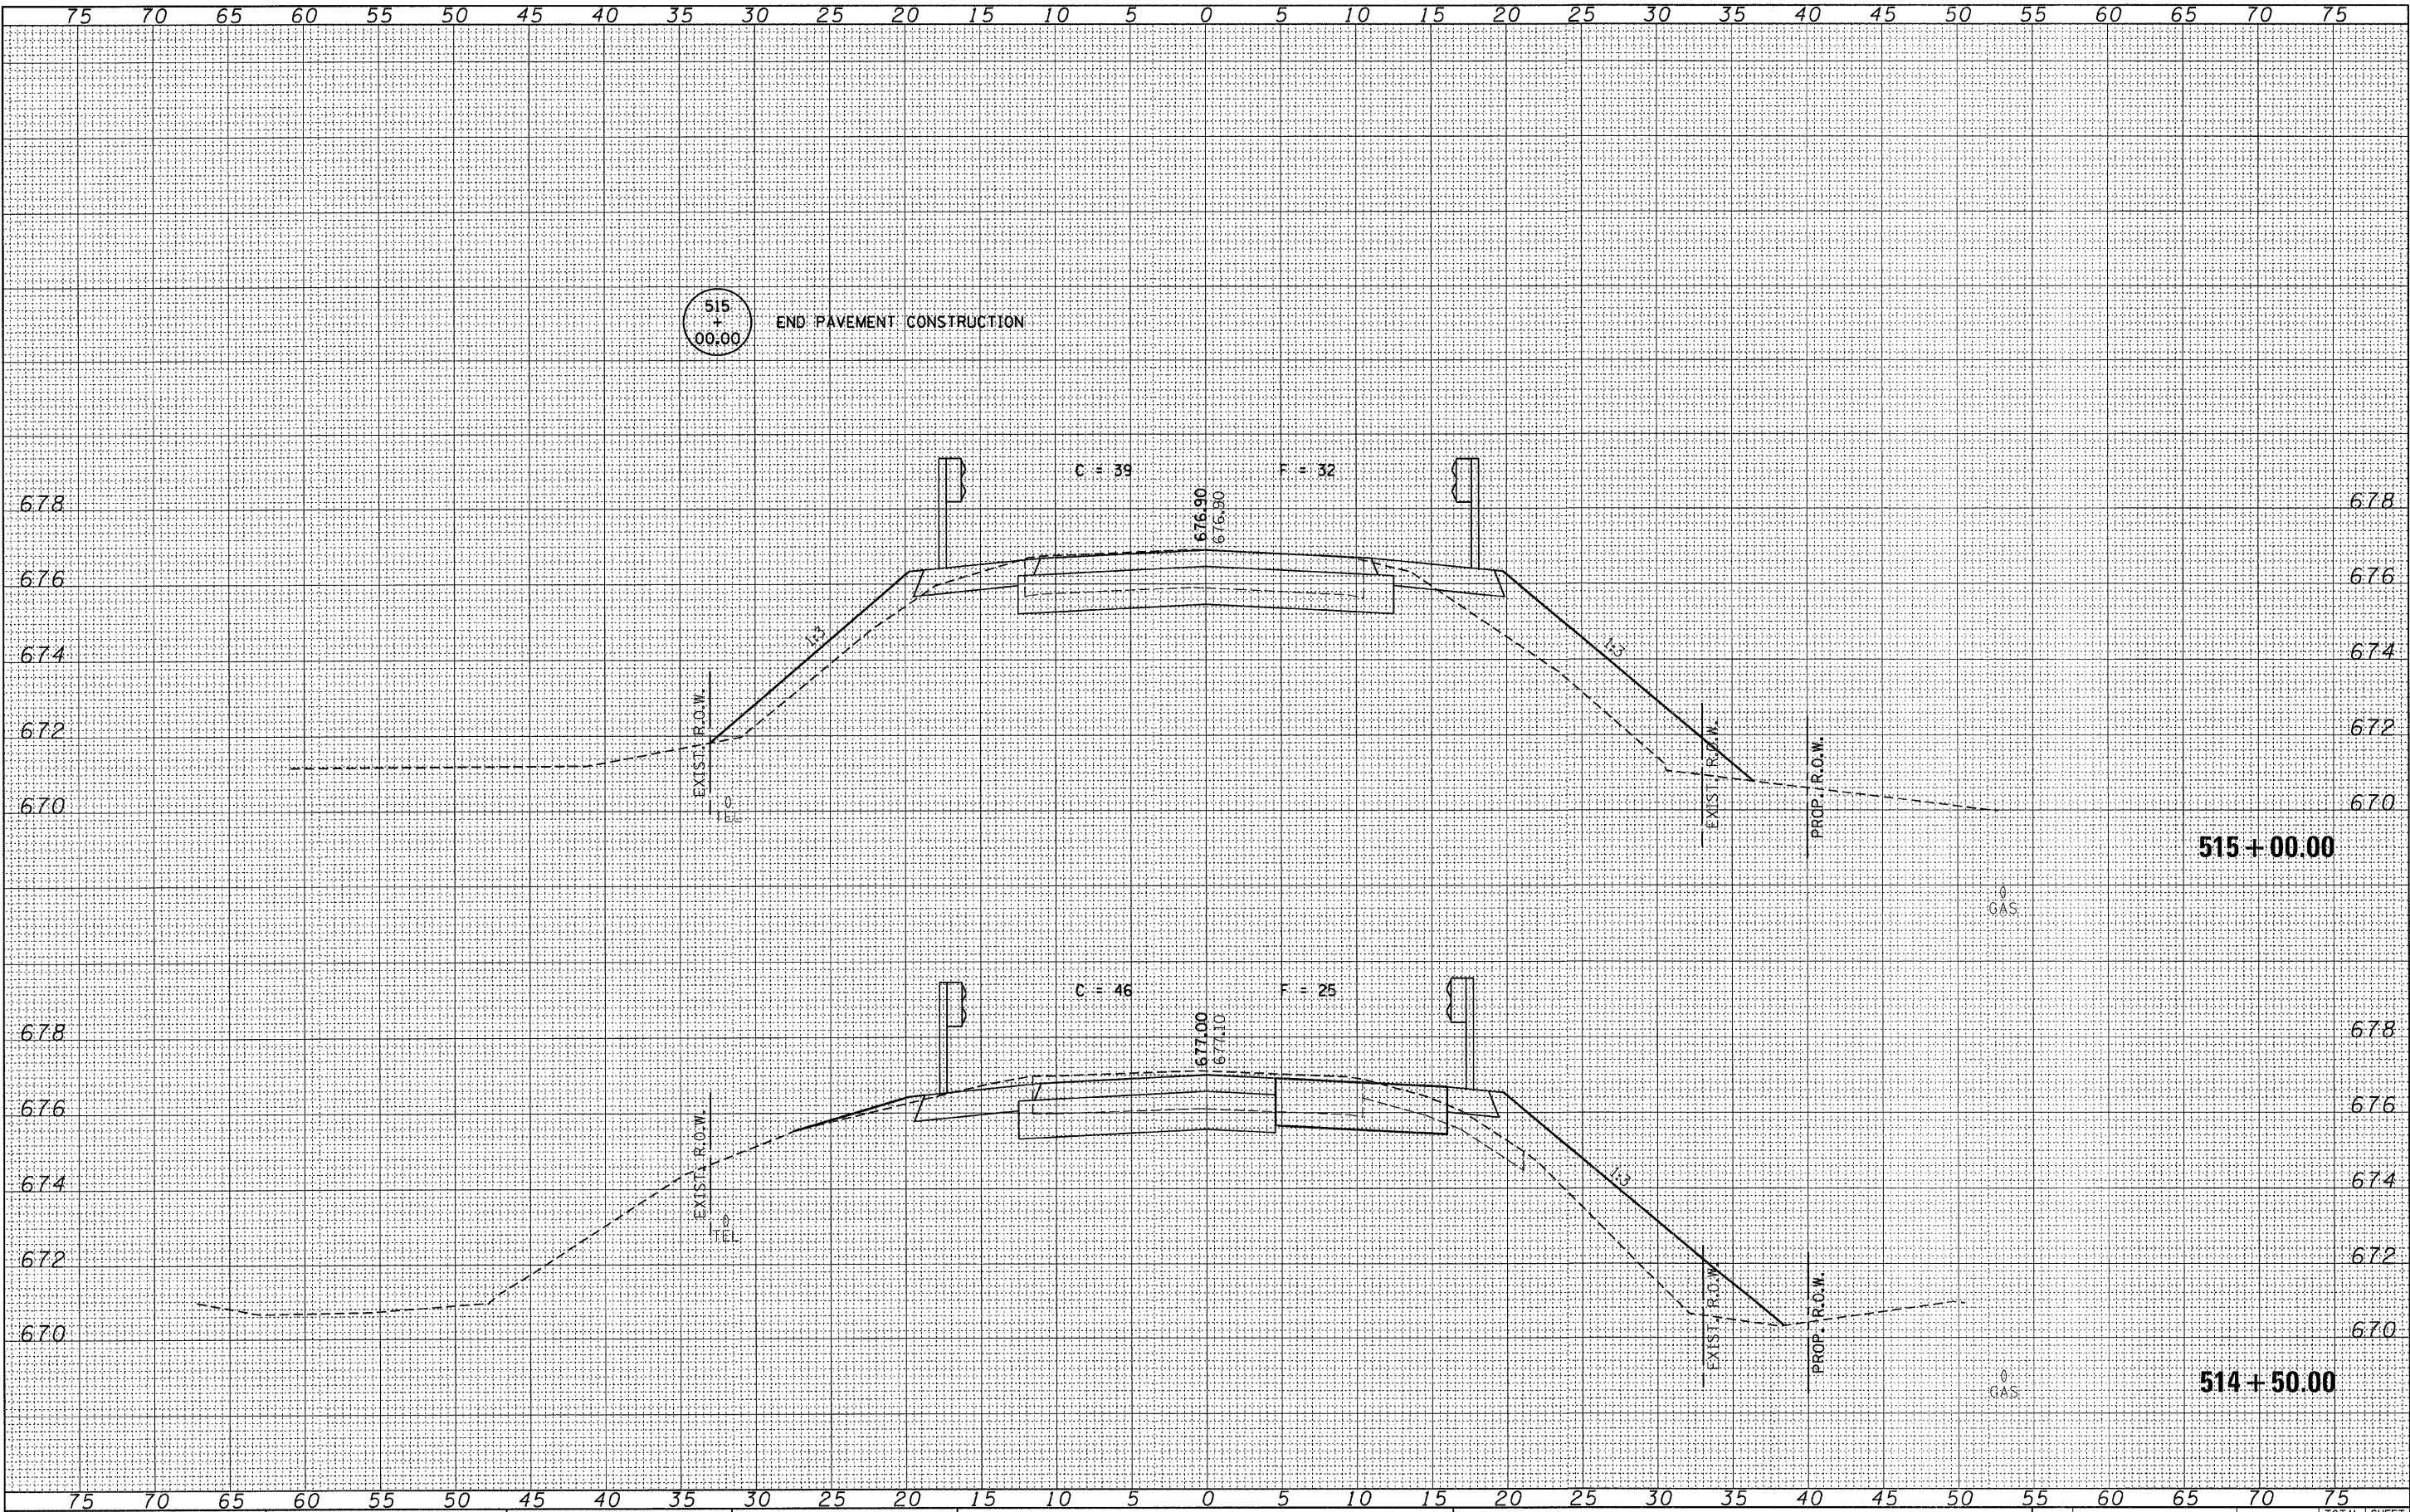

FILE NAME = 100191-shr-ss.dgn
 HAMPTON, LENZINI AND RENWICK, INC.
 208 STEVENSON DRIVE, SUITE 201
 SPRINGFIELD, ILLINOIS 62793
 ILLINOIS PROFESSIONAL DESIGN FIRM
 LICENSE NO. 184-000999

USER NAME =
 PLOT SCALE =
 PLOT DATE = 2/14/2012

DESIGNED - J.W.F. REVISED -
 DRAWN - T.W.K. REVISED -
 CHECKED - S.W.M. REVISED -
 DATE - 02/13/12 REVISED -

**STATE OF ILLINOIS
 LIVINGSTON COUNTY HIGHWAY DEPARTMENT**

**STATION CROSS SECTIONS
 C.H. 6 / S. 7TH STREET**
 SCALE: H5:V2 SHEET NO. OF SHEETS STA. 514+50.00 TO STA. 515+00.00

F.A.S.	SECTION	COUNTY	TOTAL SHEETS	SHEET NO.
351	08-00145-05-BR	LIVINGSTON	29	16
SOUTH 7TH STREET			CONTRACT NO. 87494	
[ILLINOIS] FED. AID PROJECT				