


FINAL SURVEY NO.	SURVEYED PLOTTED TEMPLATE AREAS CHECKED	BY	DATE

ORIGINAL SURVEY NO.	SURVEYED PLOTTED TEMPLATE AREAS CHECKED	BY	DATE

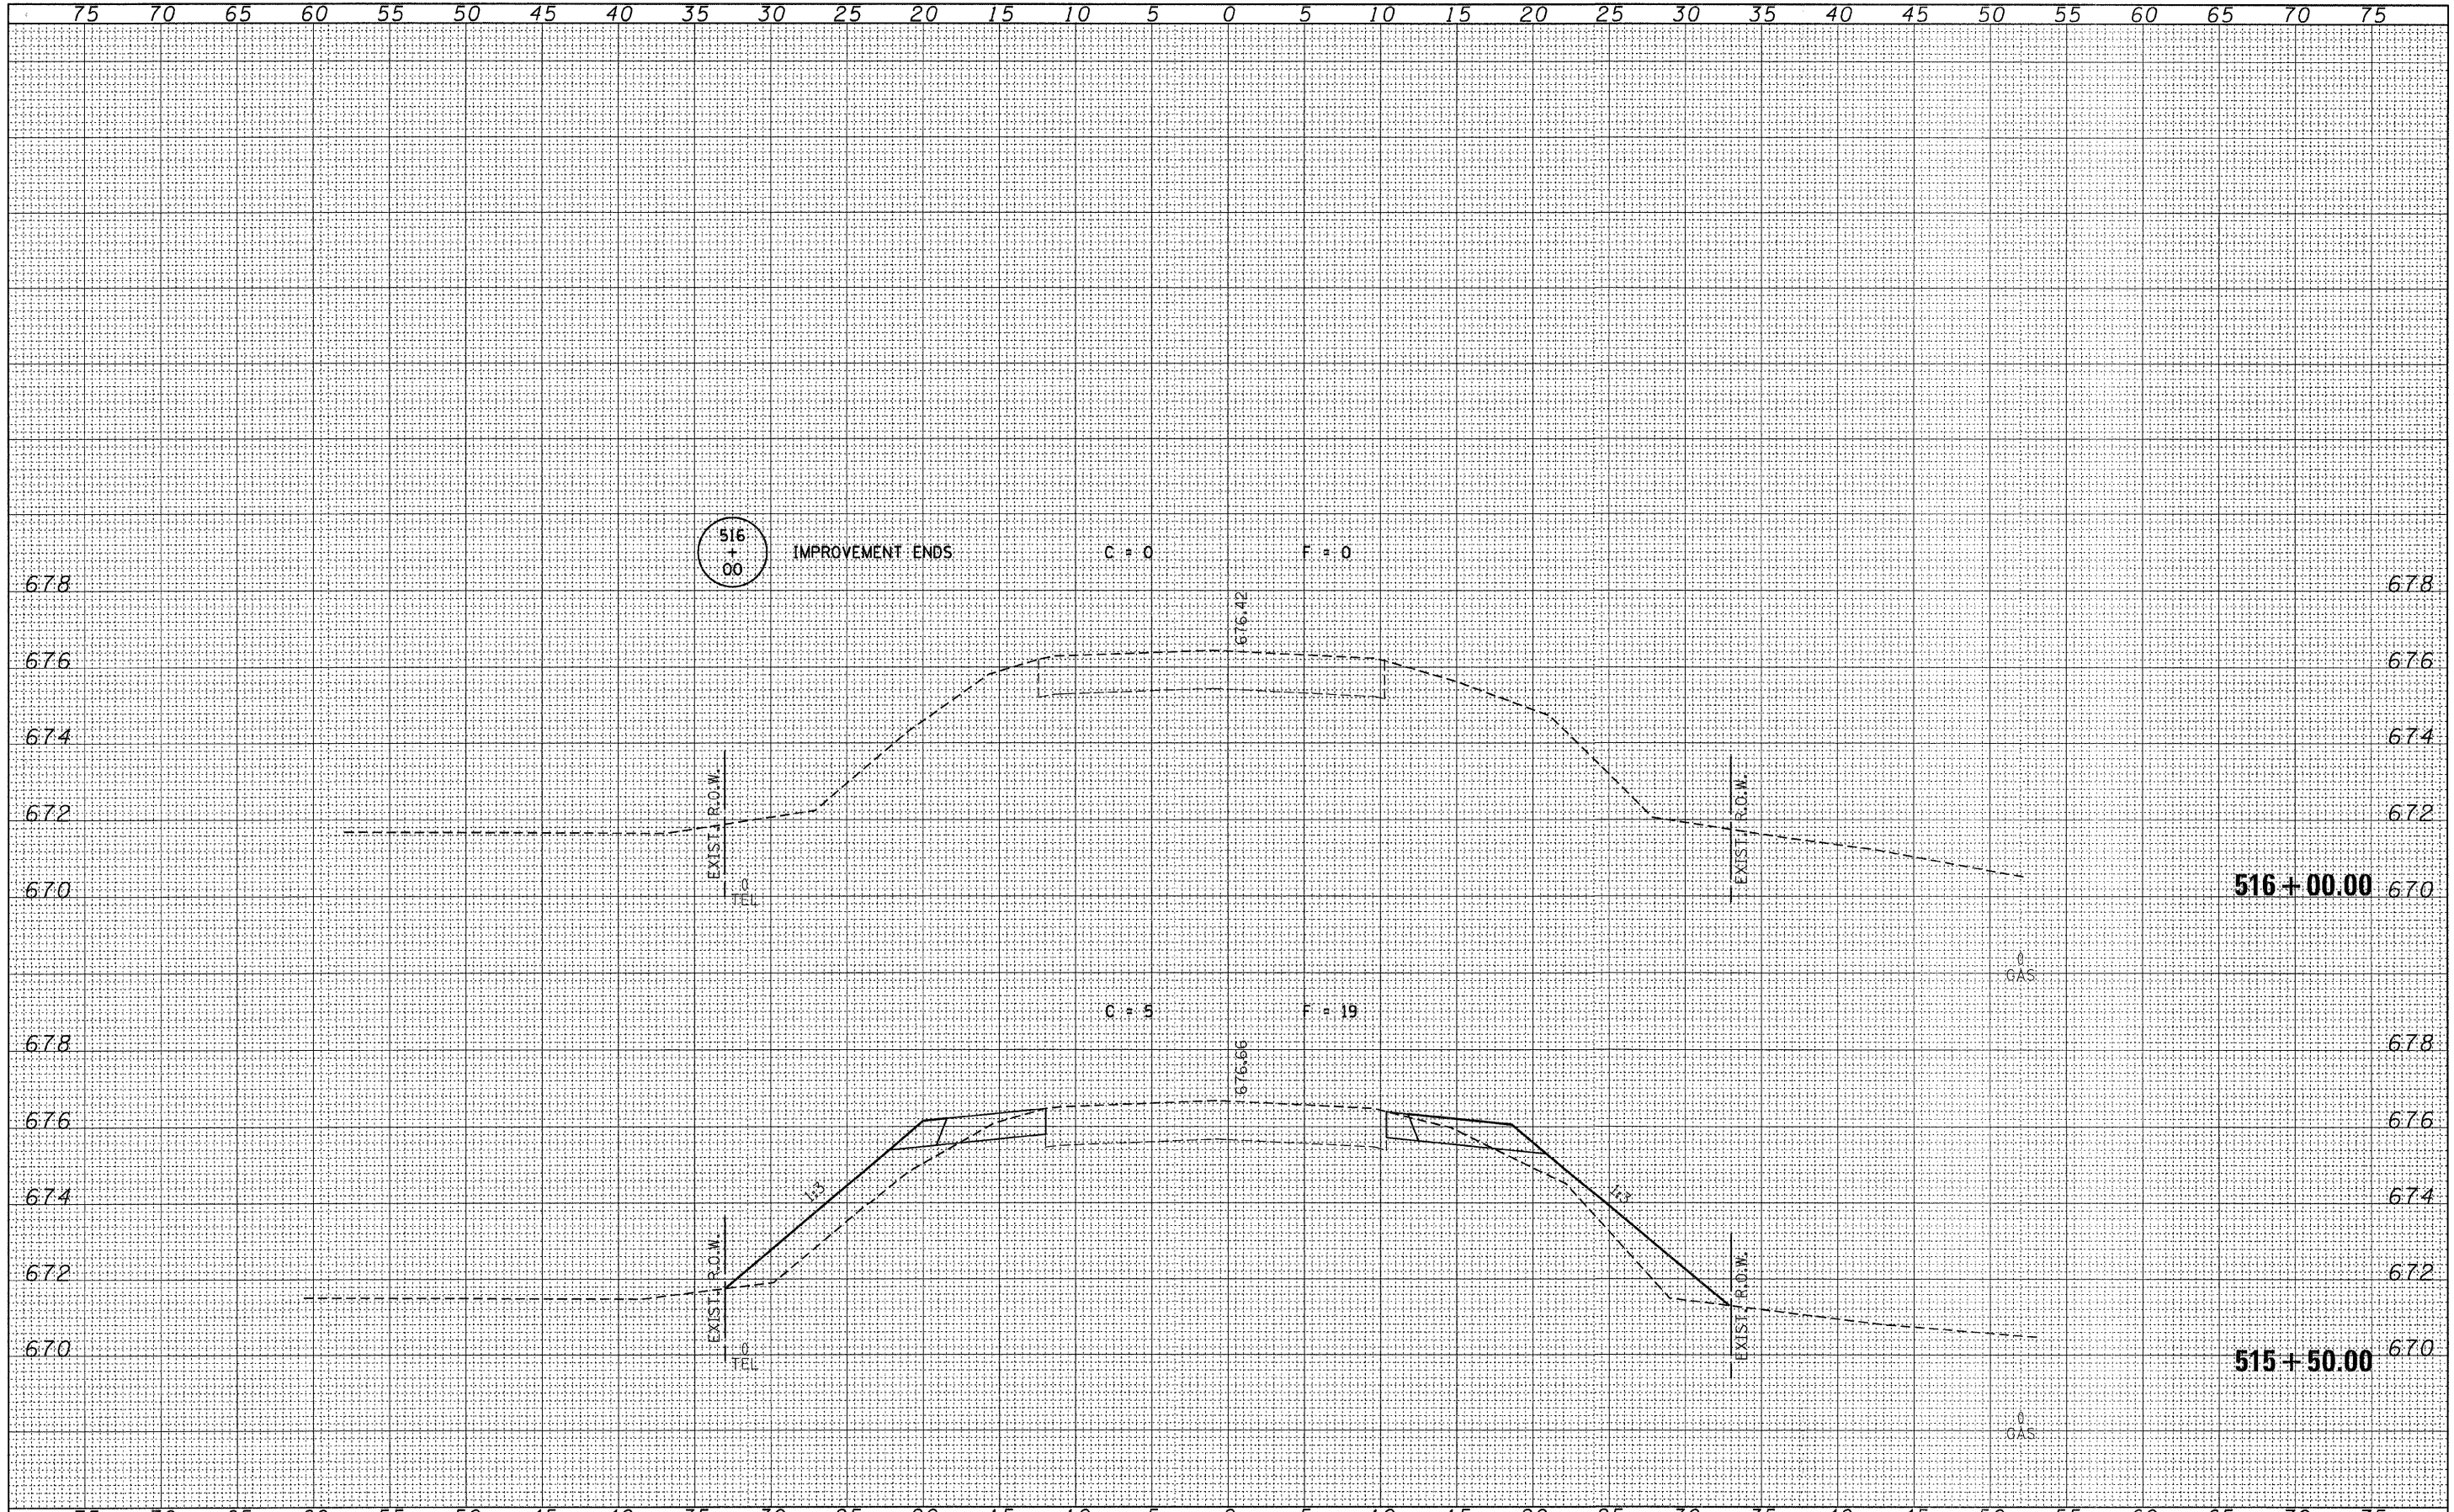

FILE NAME = 100191-sht-ax.dgn	USER NAME =	DESIGNED - J.W.F.	REVISED -	<b>STATE OF ILLINOIS LIVINGSTON COUNTY HIGHWAY DEPARTMENT</b>	<b>STATION CROSS SECTIONS C.H. 6 / S. 7TH STREET</b>		F.A.S.	SECTION	COUNTY	TOTAL SHEETS	SHEET NO.			
<b>HAMPTON, LENZINI AND RENWICK, INC.</b> 3586 STEVENSON DRIVE, SUITE 201 SPRINGFIELD, ILLINOIS 62703 ILLINOIS PROFESSIONAL DESIGN FIRM LS / PE / SE CORP. 184.000859	PLOT SCALE =	DRAWN - T.W.K.	REVISED -		SCALE: H5:V2	SHEET NO.	OF	SHEETS	STA. 515+50.00 TO STA. 516+00.00	351	08-00145-05-BR	LIVINGSTON	29	17
	PLOT DATE = 2/14/2012	CHECKED - S.W.M.	REVISED -							SOUTH 7TH STREET			CONTRACT NO. 87494	
		DATE - 02/13/12	REVISED -							ILLINOIS FED. AID PROJECT				