


| PAVEMENT MARKING SCHEDULE | | | | | | | | | | | | | | | | | |
|------------------------------------|----------------------------|--------------|--------------|--------------|---------------|---------------|--------------------------------|--------------|--------------|--------------|---------------|---------------|---|----------------------------------|--|--------------------------------------|----------------------------------|
| LOCATION | TEMPORARY PAVEMENT MARKING | | | | | | THERMOPLASTIC PAVEMENT MARKING | | | | | | RAISED REFLECTIVE PAVEMENT MARKERS EACH | SHORT TERM PAVEMENT MARKING FOOT | RAISED REFLECTIVE PAVEMENT MARKER REMOVAL EACH | WORK ZONE PAV'T MARKING REM. SQ. FT. | PAVEMENT MARKING REMOVAL SQ. FT. |
| | LETTERS & SYMBOLS SQ. FT. | LINE 4" FOOT | LINE 6" FOOT | LINE 8" FOOT | LINE 12" FOOT | LINE 24" FOOT | LETTERS & SYMBOLS SQ. FT. | LINE 4" FOOT | LINE 6" FOOT | LINE 8" FOOT | LINE 12" FOOT | LINE 24" FOOT | | | | | |
| MAINLINE | | | | | | | | | | | | | | | | | |
| STA. 149+50 TO STA. 160+34 | 31.2 | 1966 | 377 | 149 | 239 | — | 31.2 | 1966 | 377 | 149 | 239 | — | 35 | 598 | 14 | 1413 | 60 |
| STA. 160+34 TO STA. 167+50 | 109.2 | 1729 | 237 | 237 | 202 | — | 109.2 | 1729 | 237 | 237 | 202 | — | 37 | 909 | 9 | 1467 | — |
| STA. 167+50 TO STA. 179+33.34 | 62.4 | 3780 | 290 | — | 120 | — | 62.4 | 3780 | 290 | — | 120 | — | 37 | 816 | 15 | 1859 | 322 |
| SIDE STREETS | | | | | | | | | | | | | | | | | |
| WILL ROAD - SOUTH | 31.2 | 2195 | 254 | 163 | 36 | 29 | 31.2 | 2195 | 254 | 163 | 36 | 29 | — | — | — | 1093 | — |
| WILL ROAD - NORTH | 31.2 | 913 | 118 | 141 | 40 | 29 | 31.2 | 913 | 118 | 141 | 40 | 29 | — | — | — | 587 | — |
| COMMERCIAL ENTRANCE RT STA. 163+00 | — | — | — | — | — | — | — | — | — | — | — | 14 | — | — | — | — | — |
| TOTAL | 265 | 10583 | 1276 | 690 | 637 | 58 | 265 | 10583 | 1276 | 690 | 637 | 72 | 109 | 2323 | 38 | 6418 | 382 |

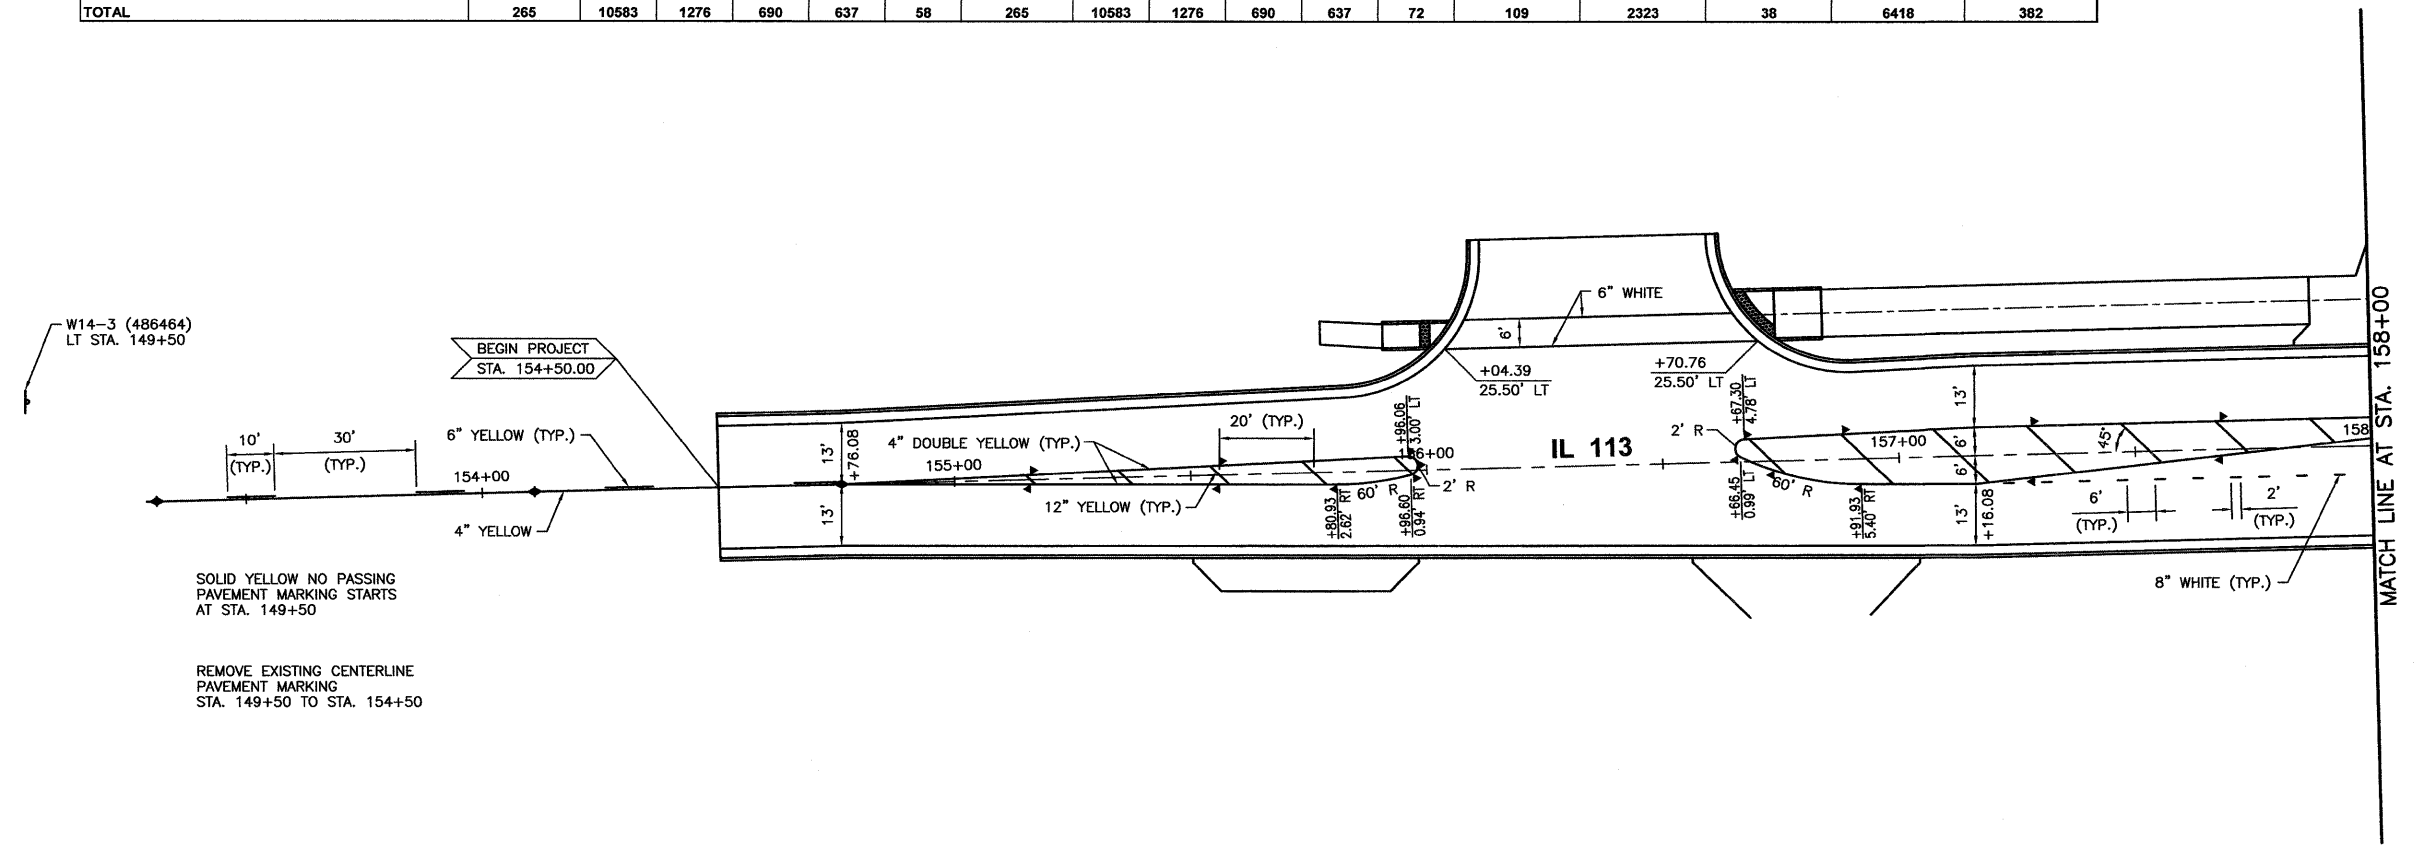

SOLID YELLOW NO PASSING PAVEMENT MARKING STARTS AT STA. 149+50

REMOVE EXISTING CENTERLINE PAVEMENT MARKING STA. 149+50 TO STA. 154+50

- LEGEND**
- ▶ ONE-WAY AMBER MARKER
 - ▷ ONE-WAY CRYSTAL MARKER
 - ◆ TWO-WAY AMBER MARKER
 - ▲ TRAFFIC SIGN
- SEE HIGHWAY STANDARD 781001

CHAMLIN & ASSOCIATES, INC. © 2011

| DRAWN BY: NV | REVISIONS | | | |
|-----------------|-----------|----|------|-------------|
| | LEVEL | BY | DATE | DESCRIPTION |
| CHECKED BY: JKC | | | | |
| DATE: 02/12 | | | | |



FAS 301 / FAU 383
SECTION 11-00007-00-WR
VILLAGE OF DIAMOND
GRUNDY AND WILL COUNTIES

PAVEMENT MARKING AND SIGN PLANS - IL 113
STA. 154+00 TO STA. 158+00

CONSTRUCTION PLANS

| | |
|-----------------------|----------|
| CONTRACT NO. 87520 | |
| CURRENT AS OF: 02/12 | |
| SCALE: AS NOTED | SHEET 45 |
| FILE NO.: 66022.01 Y- | OF 96 |