



CHAMLIN & ASSOCIATES, INC. © 2011
 Drawing Name: C:\Users\jmc\OneDrive\Documents\11-00007-00-WR\11-00007-00-WR-113-Env-Survey\CAD\CD\ETDPO 3-15-11.dwg, Last Modified: Mar 29, 2012 - 8:36am, Plotted on: Mar 29, 2012 - 10:13am by nancq

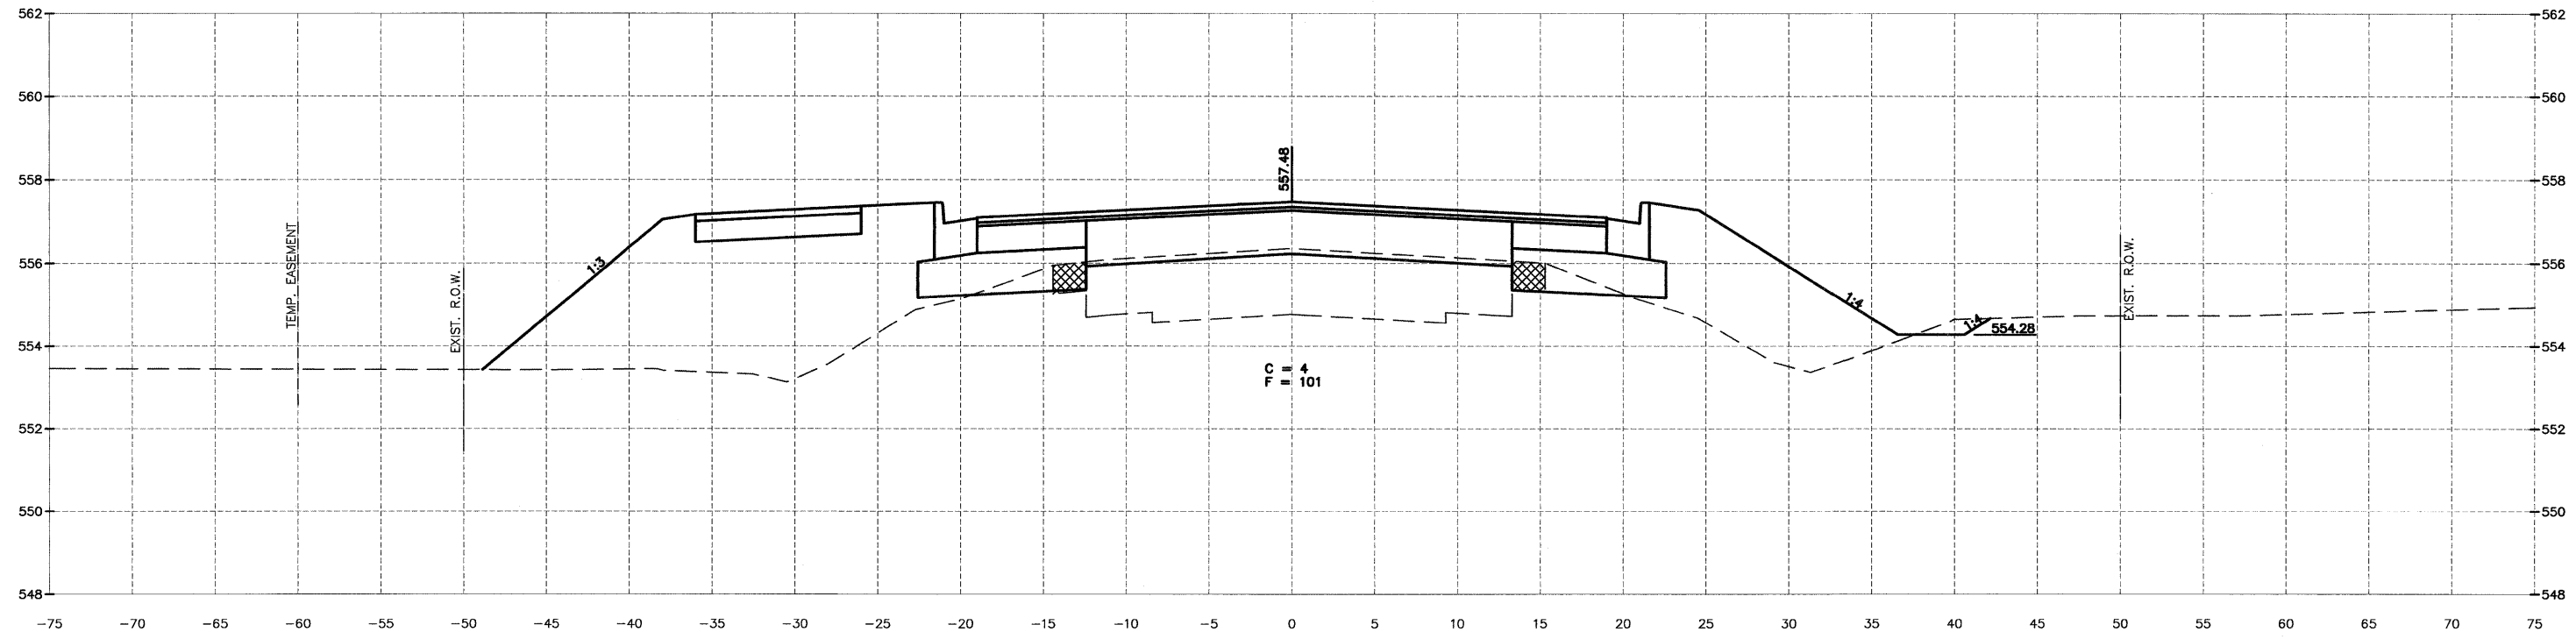

169+84.00

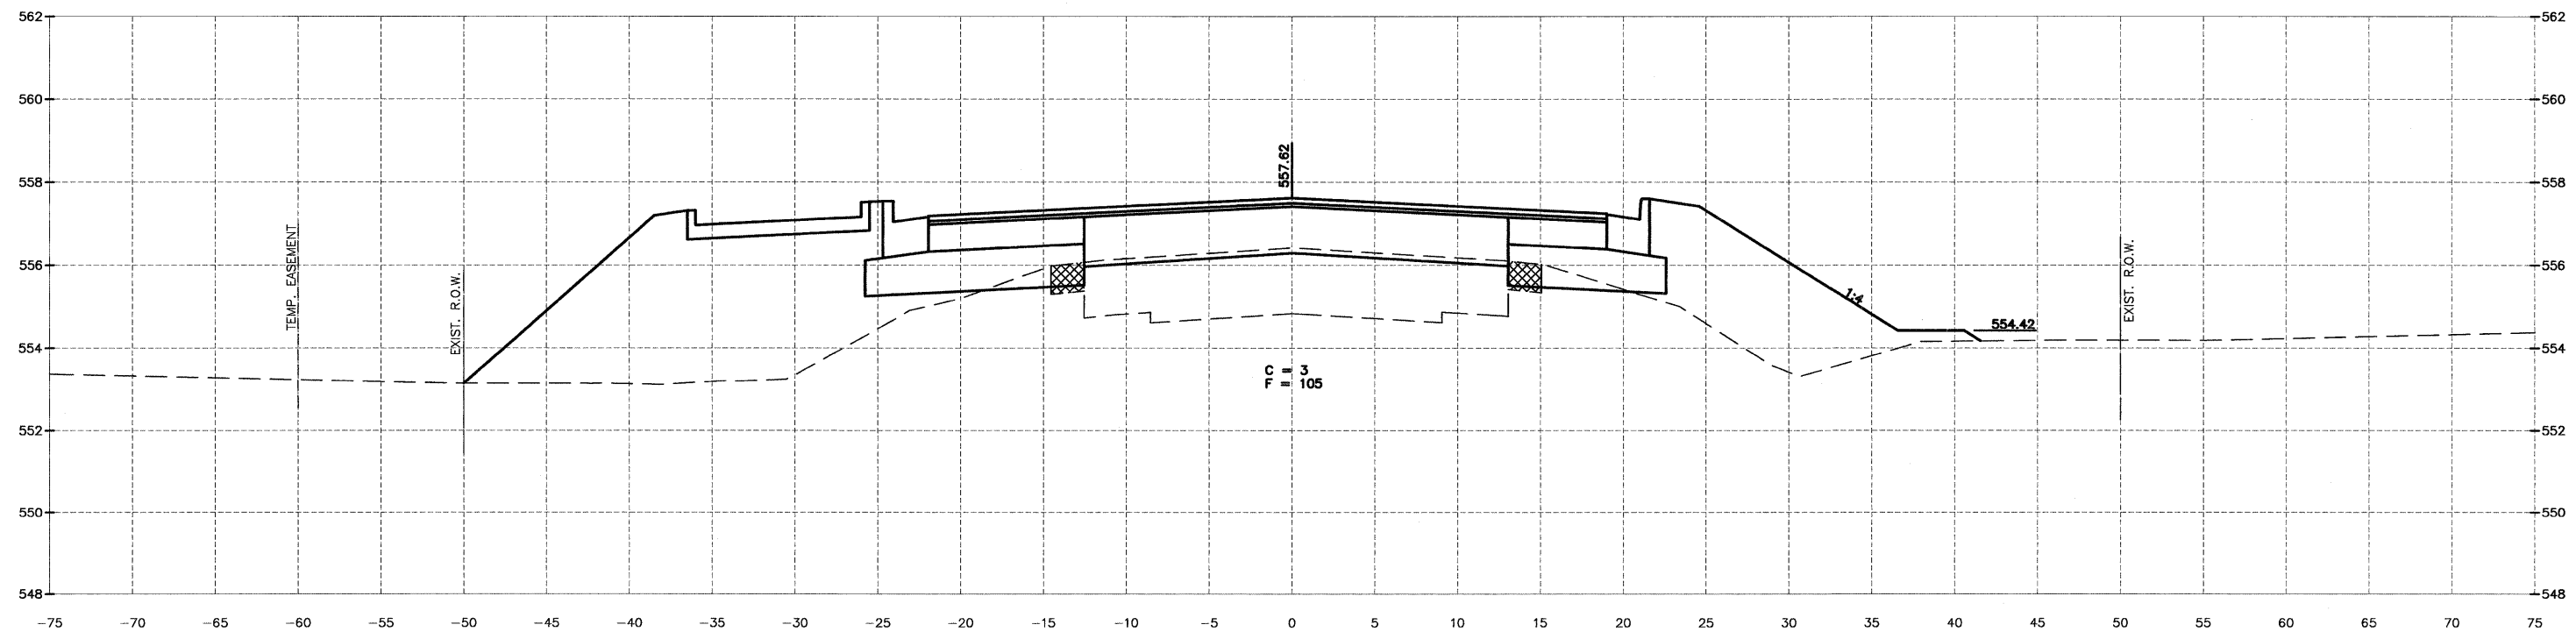

169+34.00

DRAWN BY: NV	REVISIONS			
CHECKED BY: JKC	LEVEL	BY	DATE	DESCRIPTION
DATE: 02/12				



FAS 301 / FAU 383
 SECTION 11-00007-00-WR
 VILLAGE OF DIAMOND
 GRUNDY AND WILL COUNTIES

CROSS SECTION
 IL 113

CONSTRUCTION PLANS	CONTRACT NO. 87520	
	CURRENT AS OF: 02/12	SHEET 80
	SCALE: AS NOTED	OF 96