


95+50.00

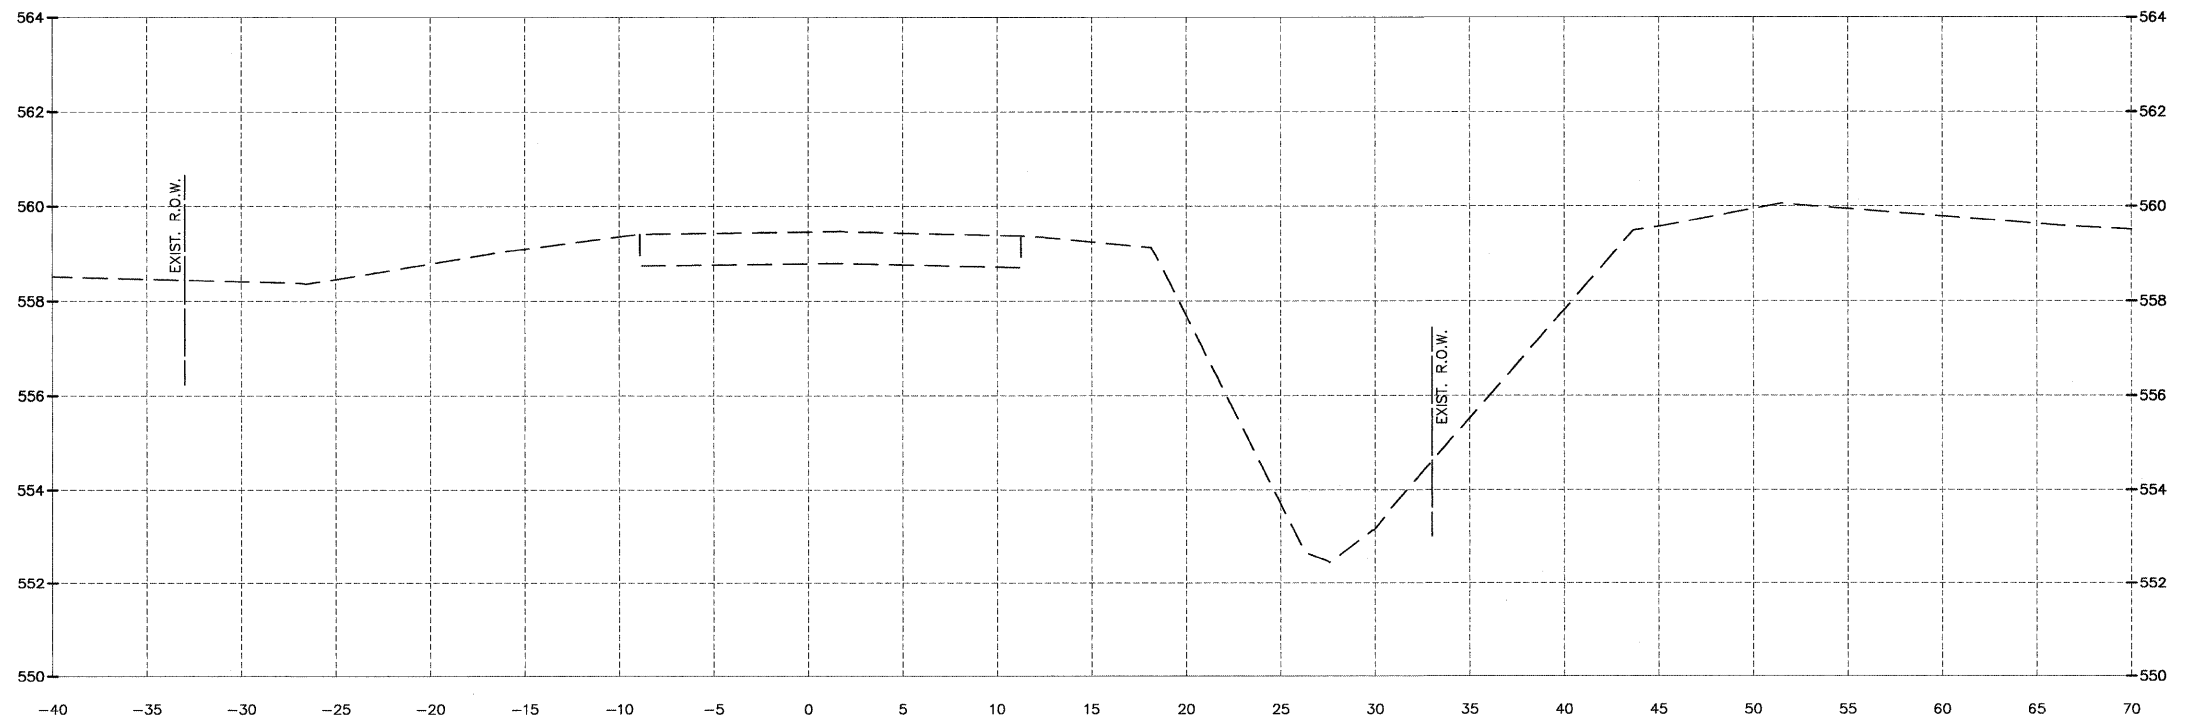

95+03.00

CHAMLIN & ASSOCIATES, INC. © 2011
 Drawing Name: G:\Users\GAM\OneDrive\Diamond-Will-Road-113-Env-Survey\CAD\CAD\ETDPO 3-15-11.dwg, Last Modified: Mar 29, 2012 - 8:36am, Plotted on: Mar 29, 2012 - 10:16am, by nancq

DRAWN BY: NV	REVISIONS			
CHECKED BY: JKC	LEVEL	BY	DATE	DESCRIPTION
DATE: 02/12				



FAS 301 / FAU 383
 SECTION 11-00007-00-WR
 VILLAGE OF DIAMOND
 GRUNDY AND WILL COUNTIES

CROSS SECTION
 WILL ROAD (SOUTH)

CONSTRUCTION
 PLANS

CONTRACT NO. 87520	
CURRENT AS OF: 02/12	SHEET 87
SCALE: AS NOTED	OF 96
FILE NO.: 66022.01 Y-	