
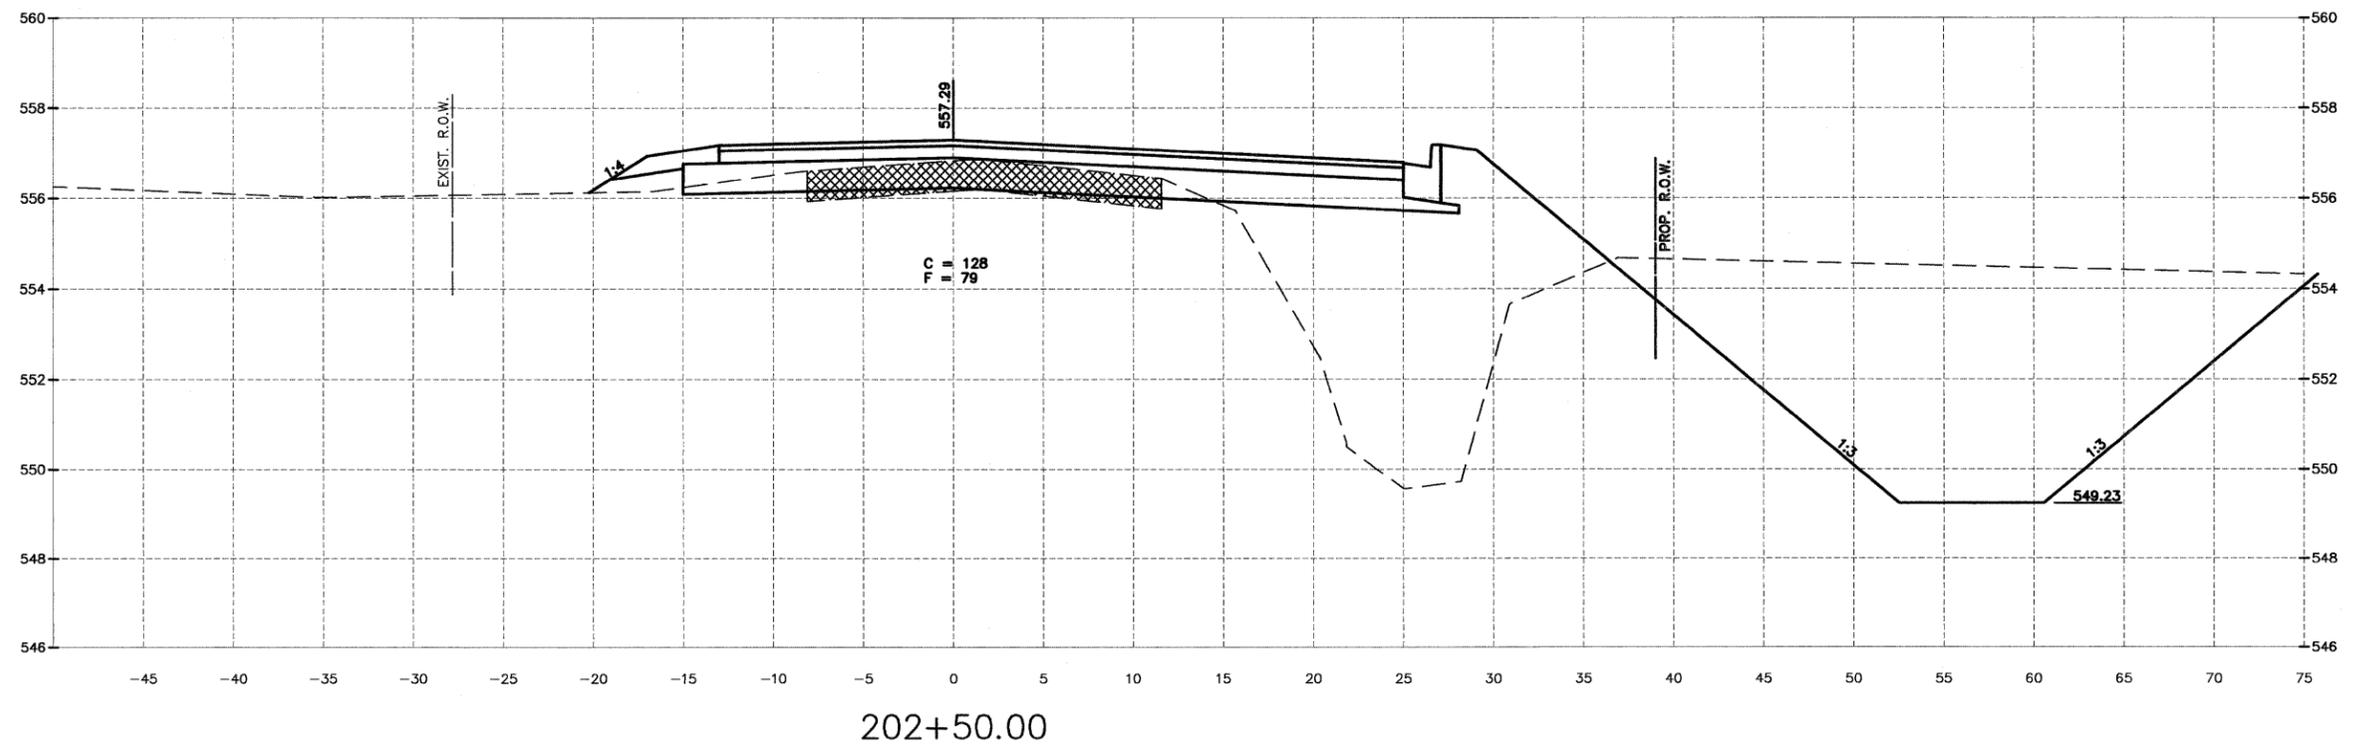


CHAMBLIN & ASSOCIATES, INC. © 2011  
 Drawing Name: C:\Users\G\Users\G\66022-01-Diamond-Will-Road-&-IL-113-Env-Survey\CAD\ETOPD-3-15-11.dwg Last Modified: Mar 29, 2012 - 8:38am Plotted on: Mar 29, 2012 - 10:25am By: nandq

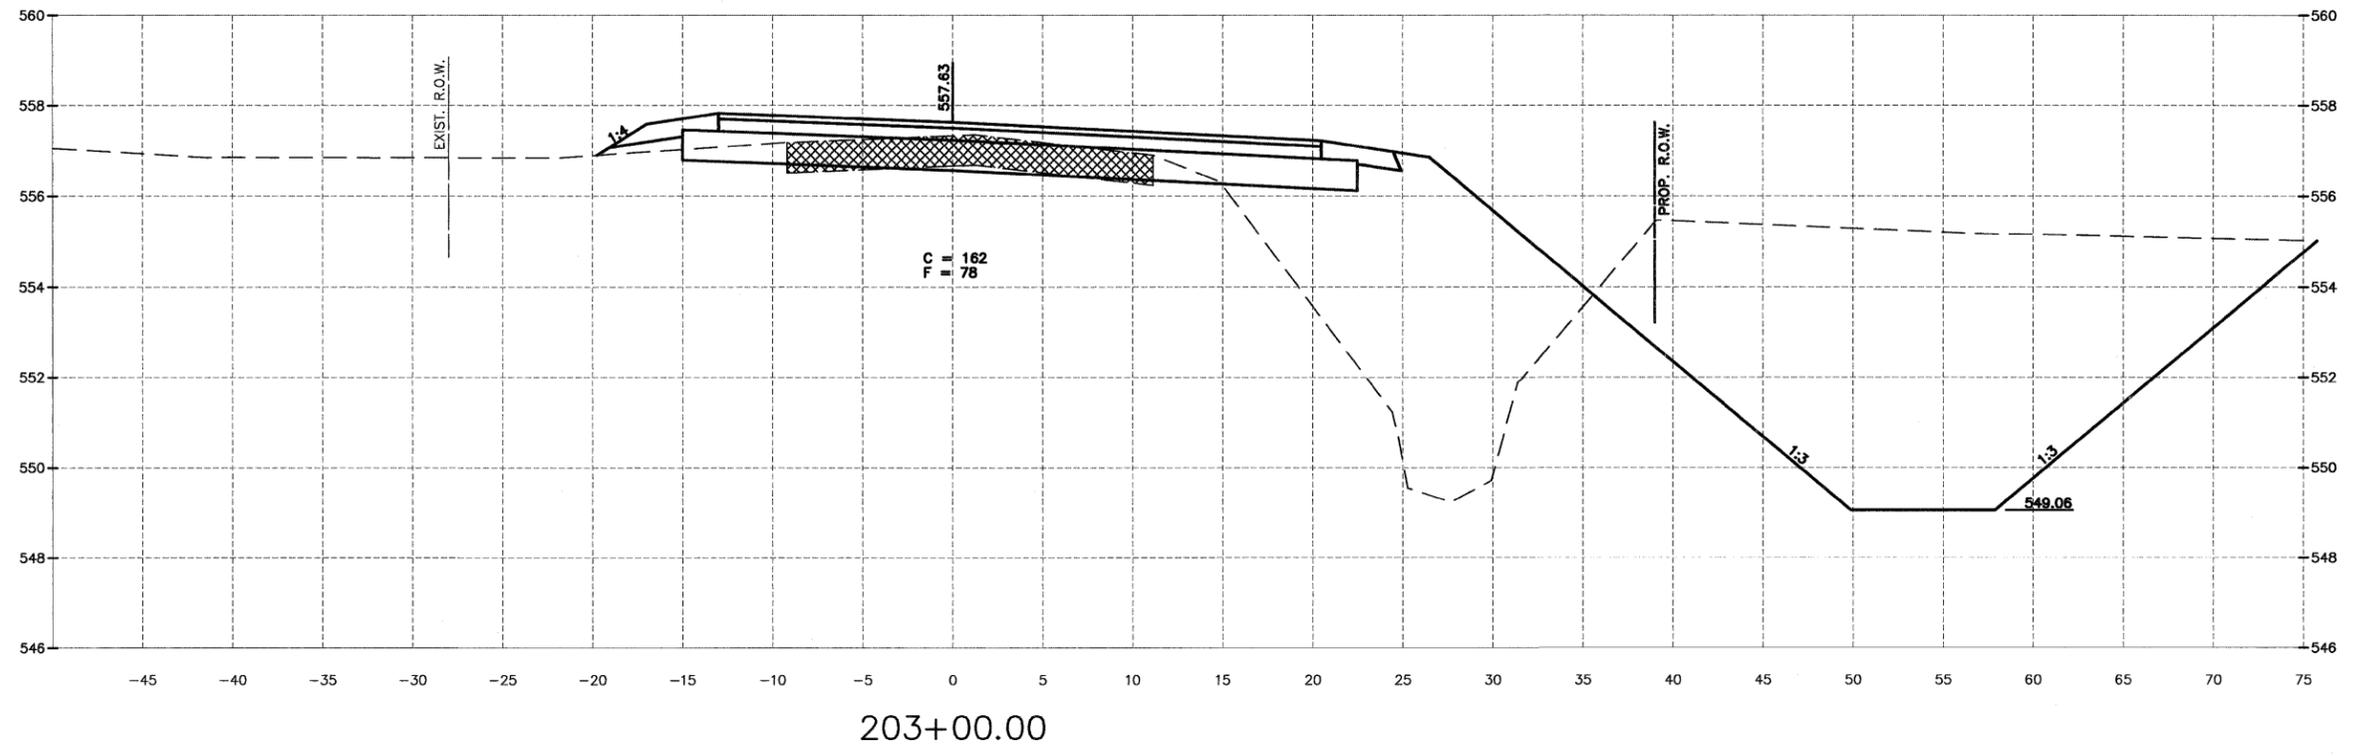

DRAWN BY: NV	REVISIONS			
CHECKED BY: JKC	LEVEL	BY	DATE	DESCRIPTION
DATE: 02/12				

**CHAMBLIN & ASSOCIATES**  
 PERU MORRIS ILLINOIS

FAS 301 / FAU 383  
 SECTION 11-00007-00-WR  
 VILLAGE OF DIAMOND  
 GRUNDY AND WILL COUNTIES

CROSS SECTION  
 WILL ROAD (NORTH)

**CONSTRUCTION  
 PLANS**

CONTRACT NO. 87520	
CURRENT AS OF: 02/12	
SCALE: AS NOTED	SHEET 94
FILE NO.: 66022.01 Y-	OF 96