


FINAL SURVEY	SURVEYED	DATE
NOTE BOOK	PLOTTED	BY
NO.	TEMPLATE	
	AREAS CHECKED	

ORIGINAL SURVEY	SURVEYED	DATE
NOTE BOOK	PLOTTED	BY
NO.	TEMPLATE	
	AREAS CHECKED	

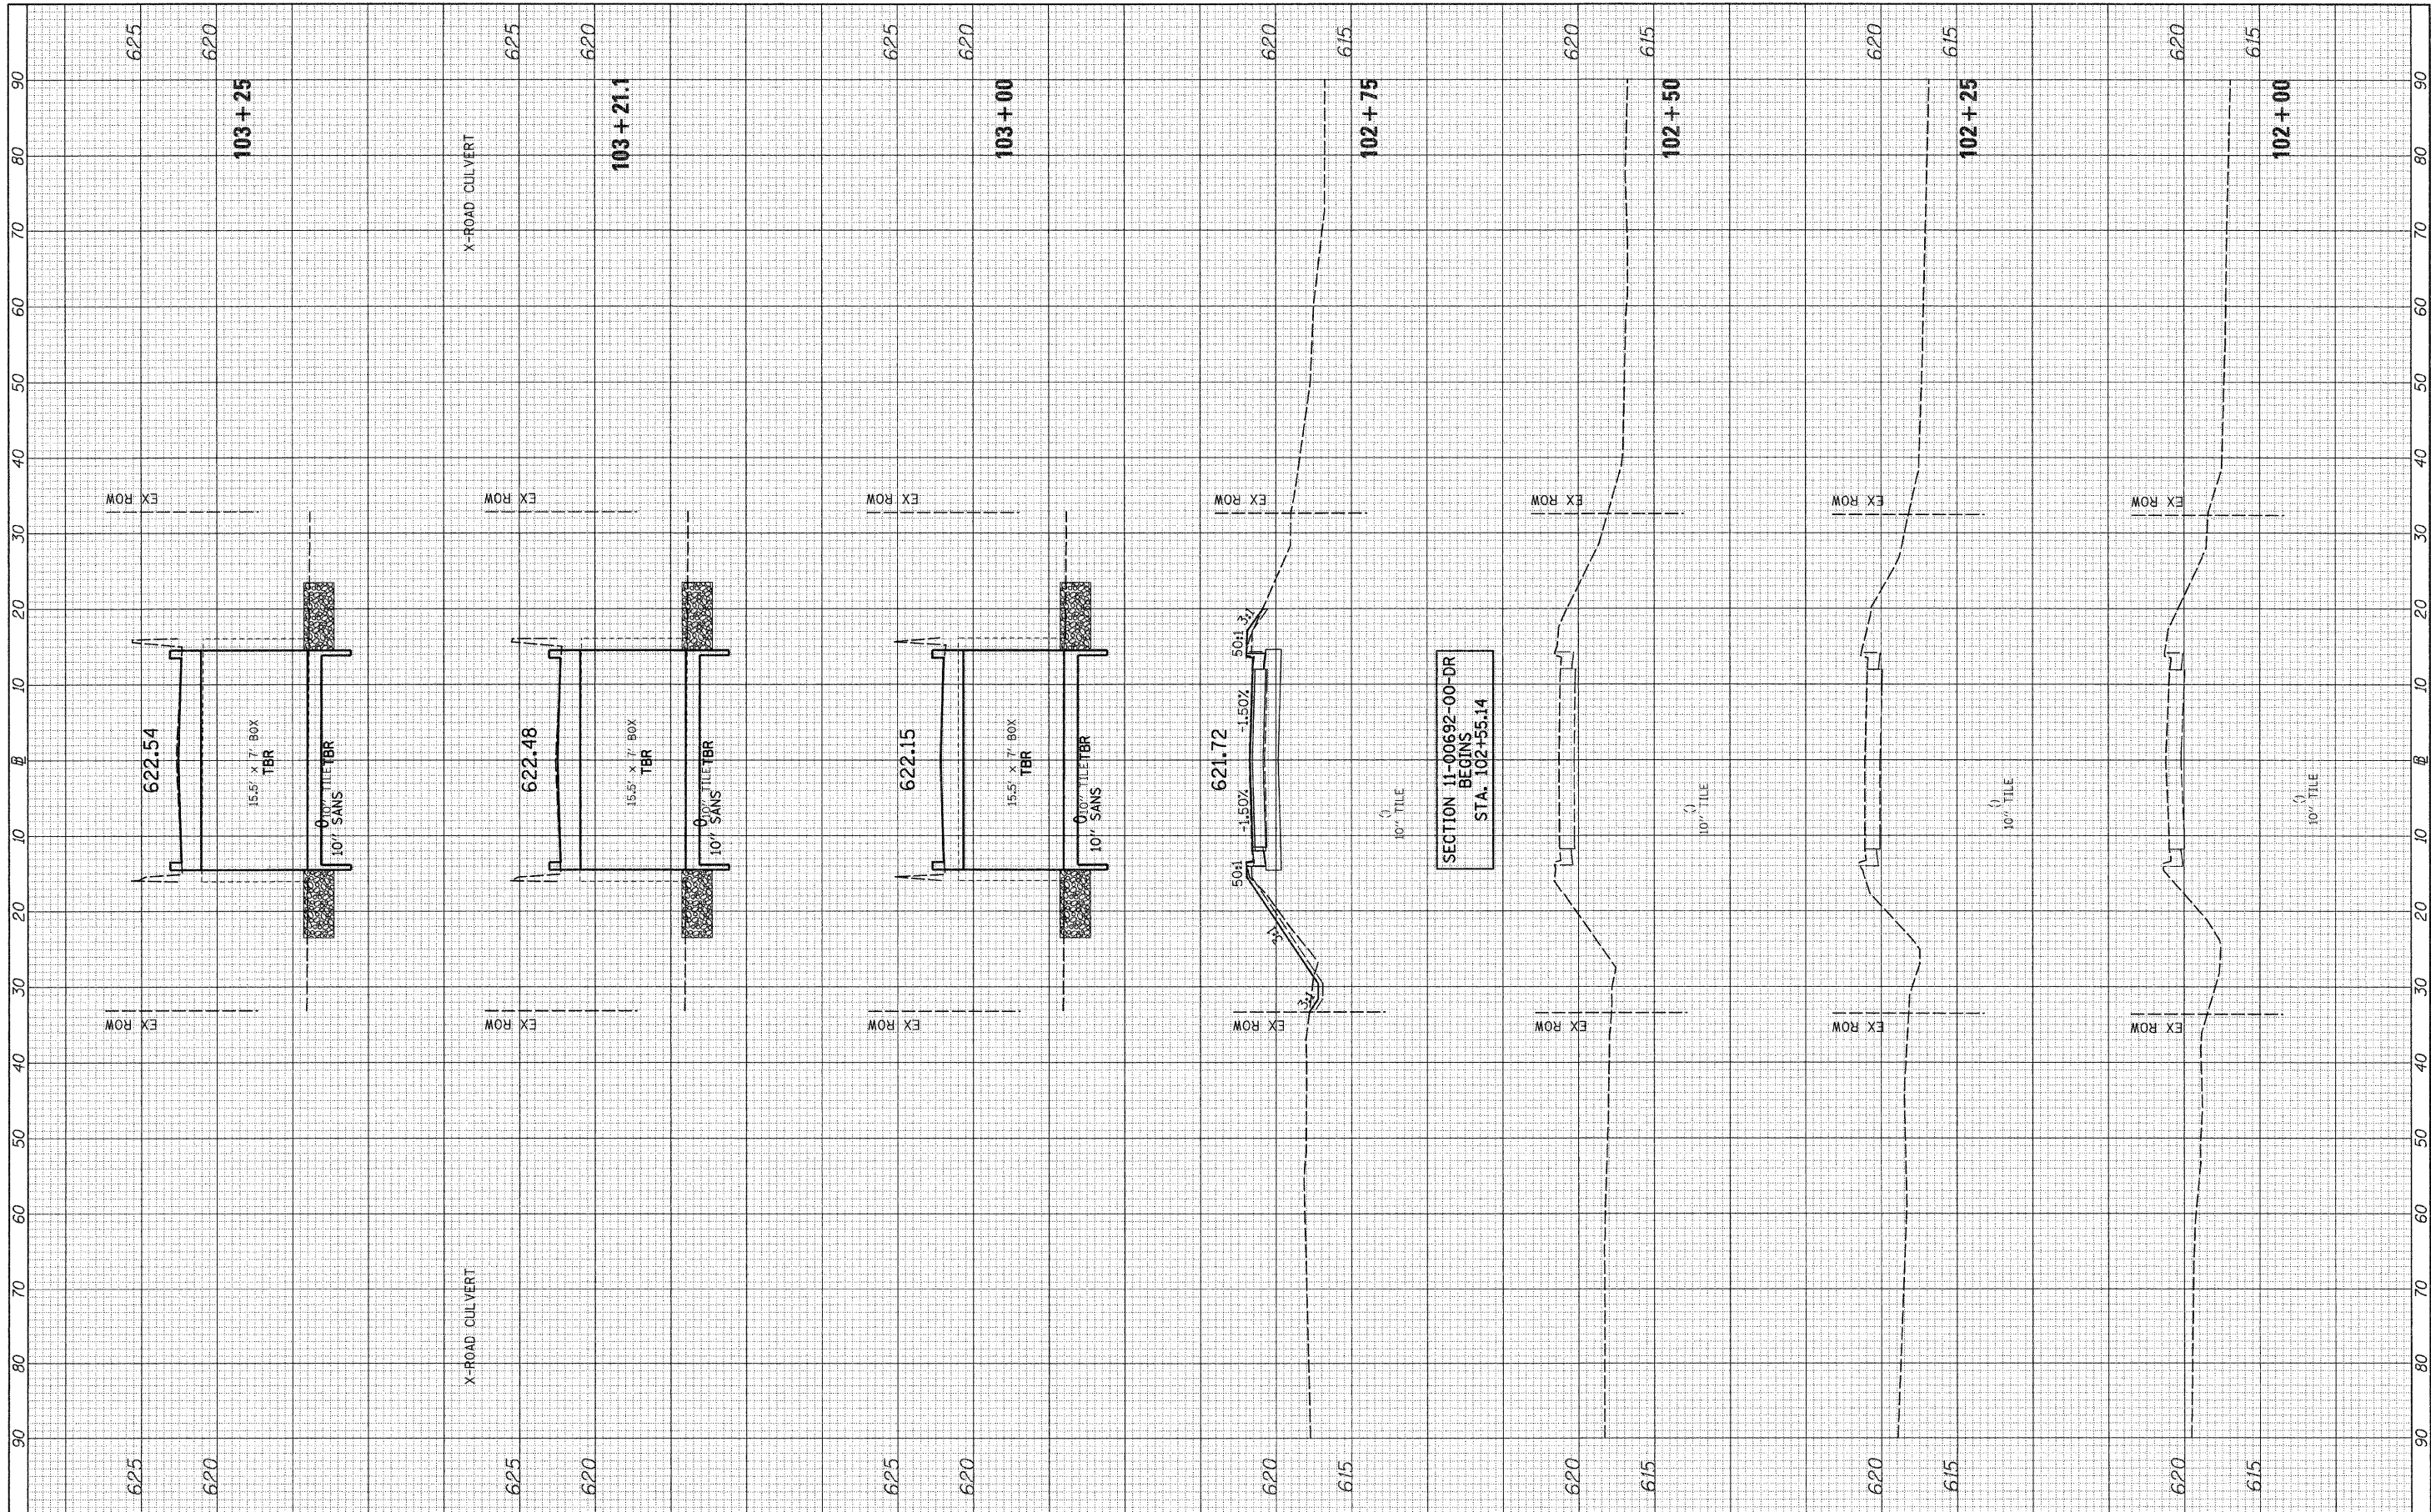

SECTION 11-00692-00-DR  
 BEGINS  
 STA. 102+55.14

FILE NAME =  
 v:\3044\3044xhsta.dgn

USER NAME = bdeoraone	DESIGNED -	REVISED -
PLOT SCALE = 10.0000' / IN.	DRAWN -	REVISED -
PLOT DATE = 3/21/2012	CHECKED -	REVISED -
	DATE -	REVISED -

**STATE OF ILLINOIS  
 DEPARTMENT OF TRANSPORTATION**

**DIVISION ST. CROSS SECTIONS**  
 SCALE: H=10 V=5 SHEET NO. 1 OF 2 SHEETS STA. 102+00 TO STA. 103+25

F.A. RTE.	SECTION	COUNTY	TOTAL SHEETS	SHEET NO.
N/A	11-00692-00-DR	LA SALLE	15	14
FED. ROAD DIST. NO. 7 [ILLINOIS] FED. AID PROJECT BRM-5066(017)			CONTRACT NO. 87521	