


DATE	
BY	
FINAL SURVEY	
NOTE BOOK	
AREAS CHECKED	

DATE	
BY	
ORIGINAL SURVEY	
NOTE BOOK	
AREAS CHECKED	

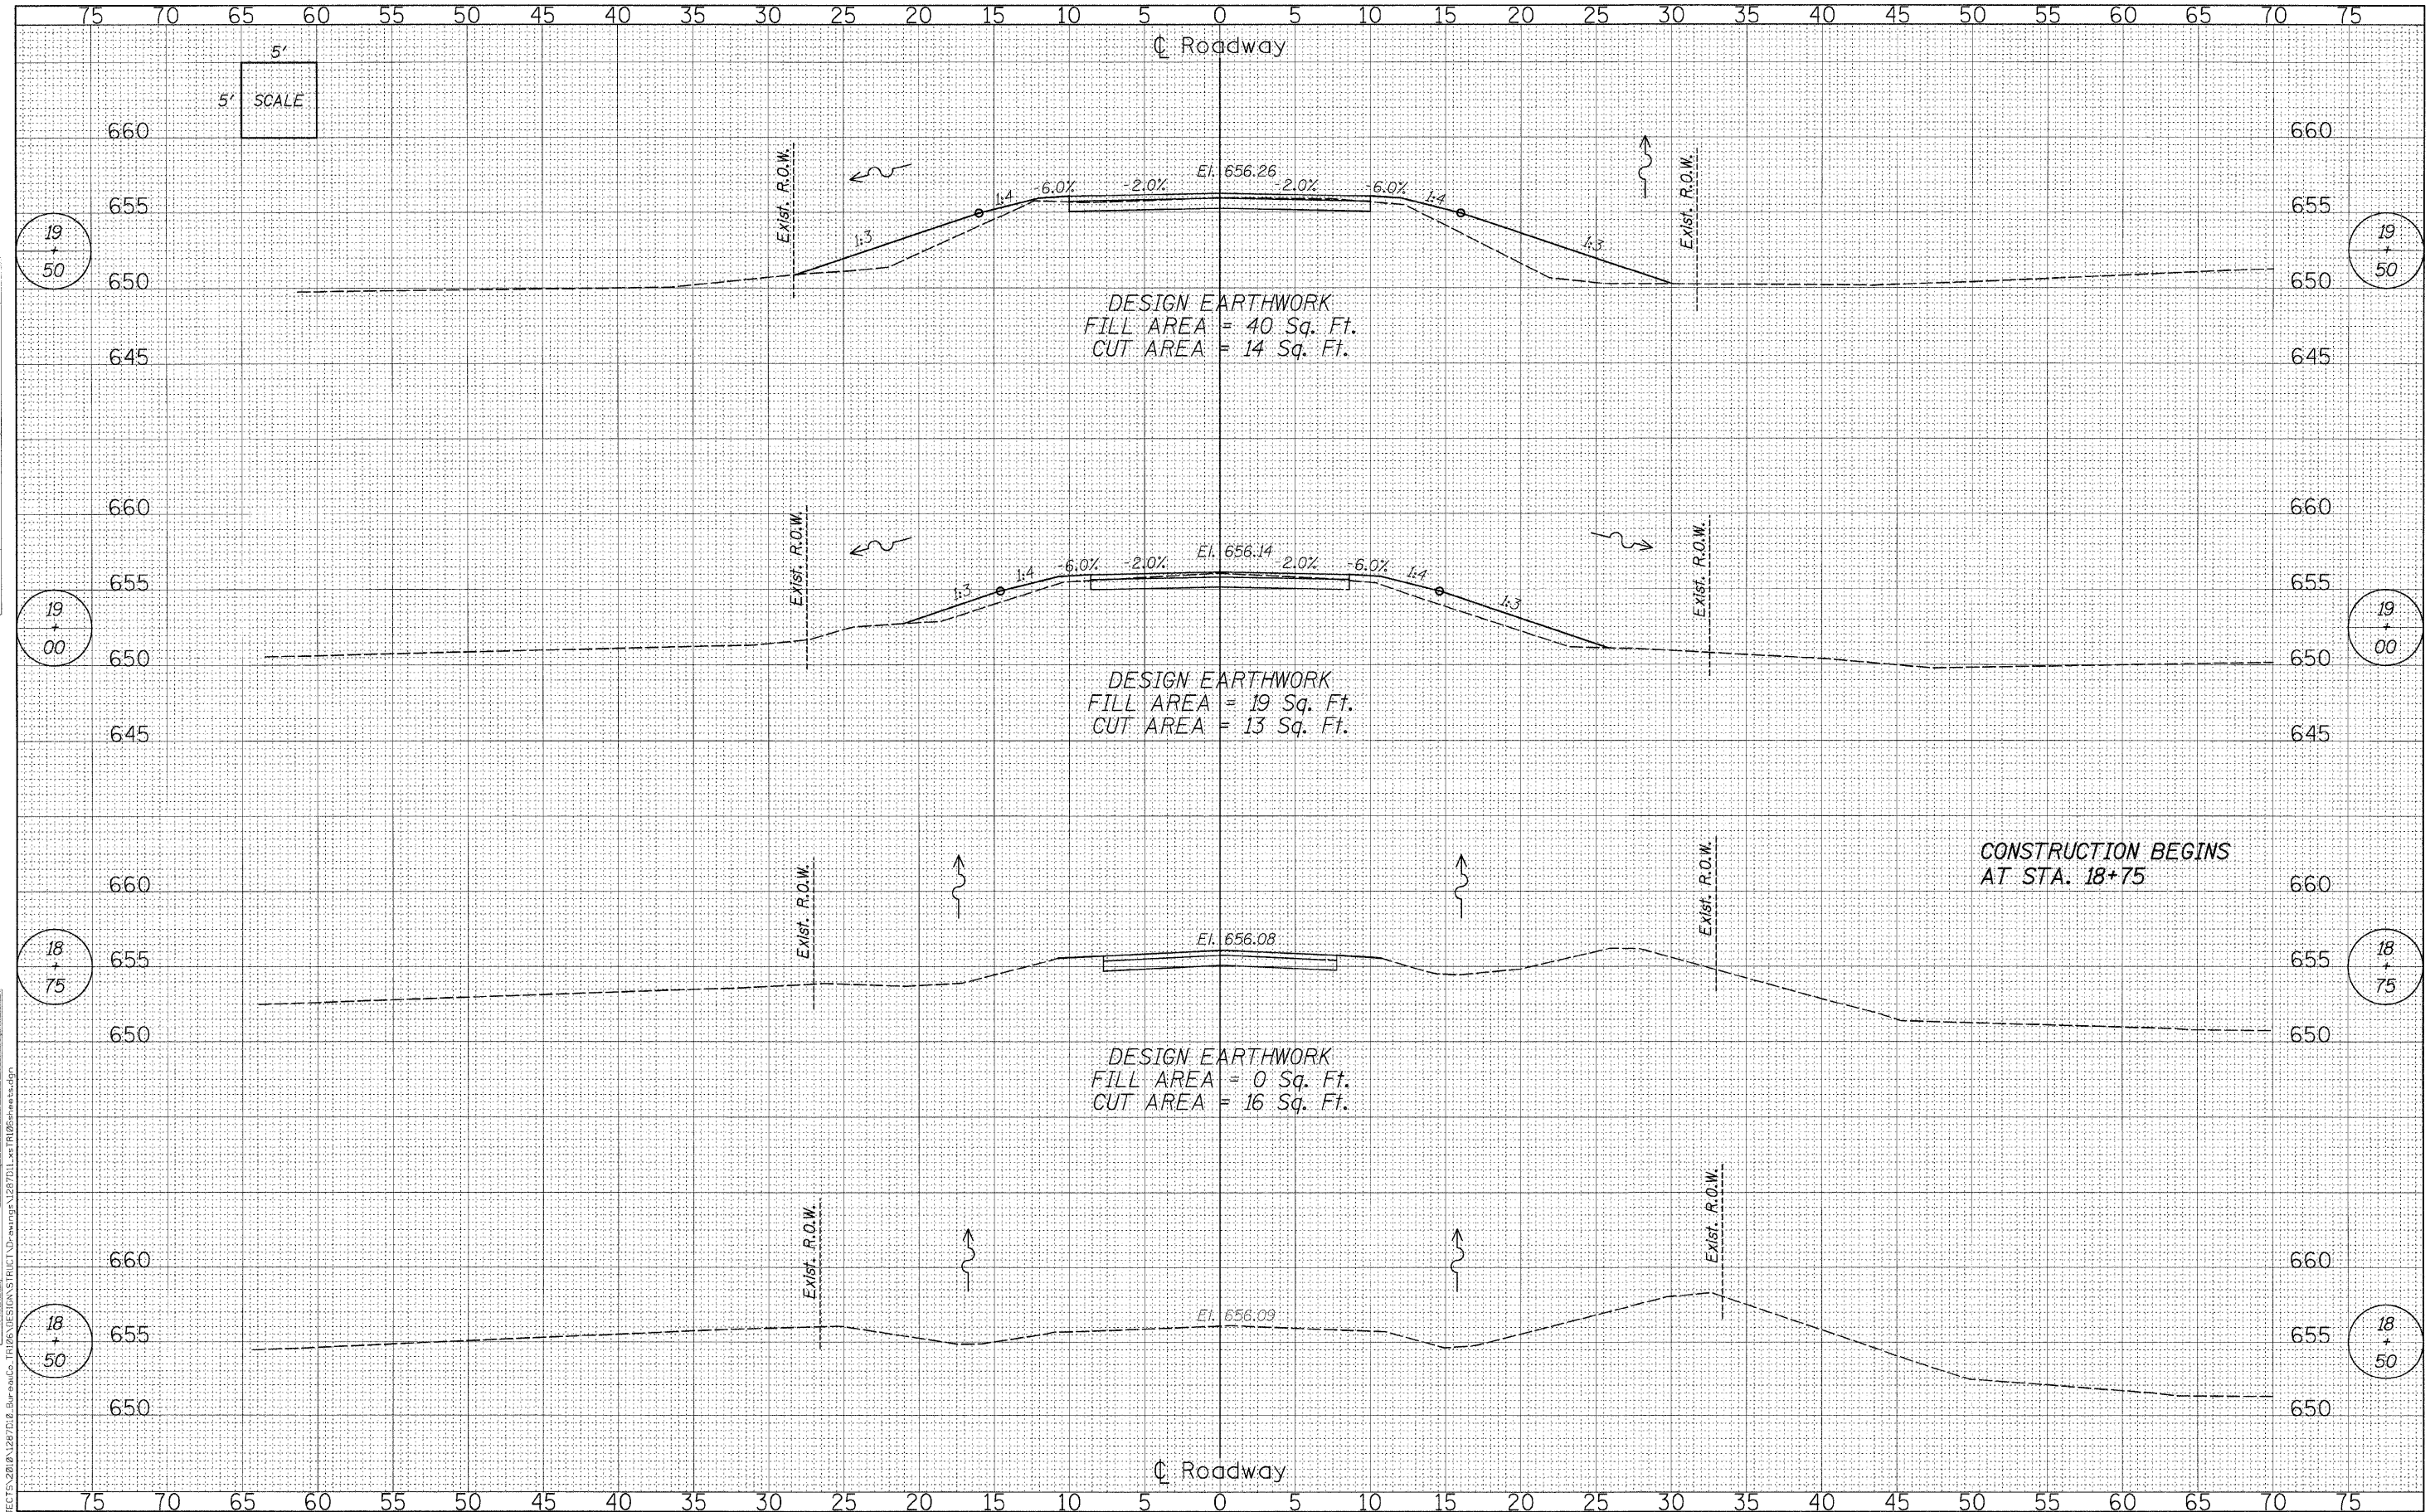

DESIGN EARTHWORK
 FILL AREA = 40 Sq. Ft.
 CUT AREA = 14 Sq. Ft.

DESIGN EARTHWORK
 FILL AREA = 19 Sq. Ft.
 CUT AREA = 13 Sq. Ft.

DESIGN EARTHWORK
 FILL AREA = 0 Sq. Ft.
 CUT AREA = 16 Sq. Ft.

CONSTRUCTION BEGINS
 AT STA. 18+75

FILE = S:\PROJECTS\2018\1287D10_BureauCo_T106\DESIGN\STRUCT\Drawings\1287D10.ctb



DESIGNED - MICHAEL WAGNER	REVISED -
CHECKED - MEGAN CACKLEY	REVISED -
DRAWN - RON ALLEN	REVISED -
CHECKED - MICHAEL WAGNER	REVISED -

BUREAU COUNTY
T.R. 106 (850 E. ST.) OVER HICKORY CREEK
STATION 20+00

CROSS SECTIONS
STRUCTURE NO. 006-4218
 SCALE: 1" = 5' SHEET NO. 1 OF 3 SHEETS STA. 18+50.00 TO STA. 19+50.00

TWP.	SECTION	COUNTY	TOTAL SHEETS	SHEET NO.
106	08-1519-00-BR	BUREAU	18	16
WHA# 1287D10			CONTRACT NO. 87523	
[ILLINOIS] FED. AID PROJECT BROS-0011(086)				