


| | | |
|---------------|----|------|
| FINAL SURVEY | BY | DATE |
| SURVEYED | | |
| PLOTTED | | |
| NOTE BOOK | | |
| AREAS CHECKED | | |
| NO. | | |

| | | |
|-----------------|----|------|
| ORIGINAL SURVEY | BY | DATE |
| SURVEYED | | |
| PLOTTED | | |
| NOTE BOOK | | |
| AREAS CHECKED | | |
| NO. | | |

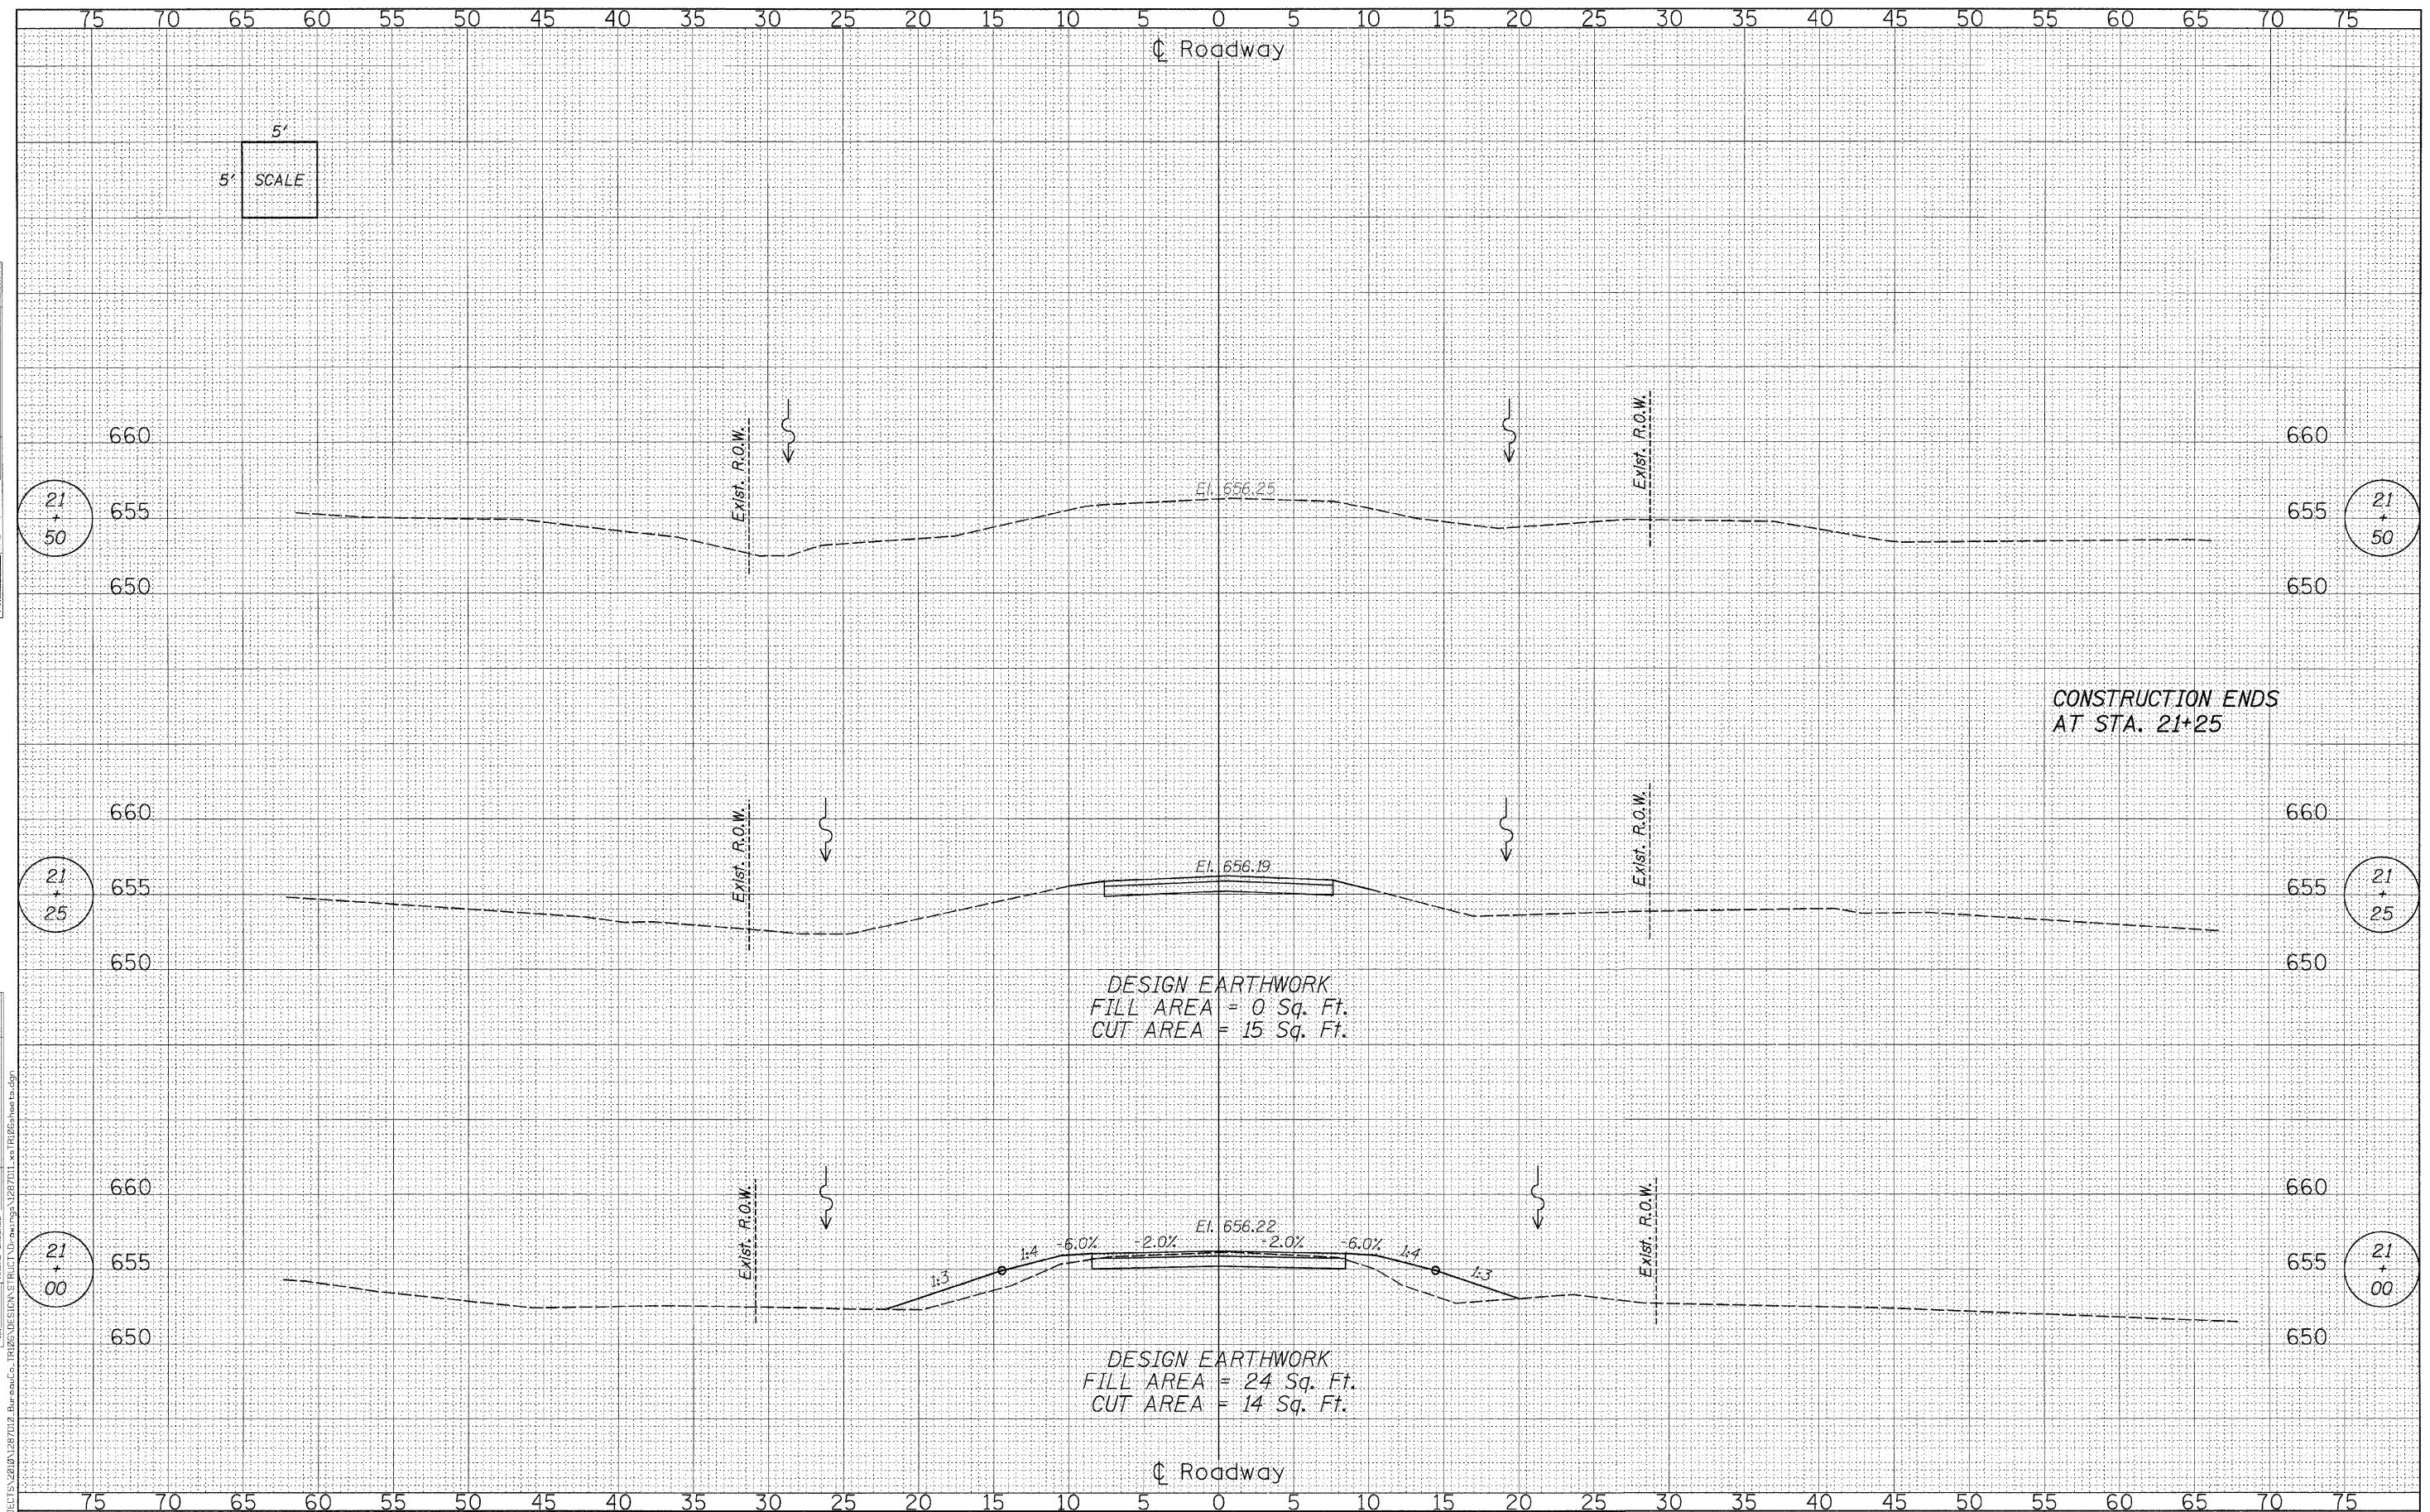

FILE = S:\PROJECTS\2100\1287D10 - Bureau Co. - TR106 DESIGN STRUCTURE NO. 006-4218.dgn



| | |
|---------------------------|-----------|
| DESIGNED - MICHAEL WAGNER | REVISED - |
| CHECKED - MEGAN CACKLEY | REVISED - |
| DRAWN - RON ALLEN | REVISED - |
| CHECKED - MICHAEL WAGNER | REVISED - |

BUREAU COUNTY
T.R. 106 (850 E. ST.) OVER HICKORY CREEK
STATION 20+00

CROSS SECTIONS
STRUCTURE NO. 006-4218
 SCALE: 1" = 5' SHEET NO. 3 OF 3 SHEETS STA. 21+00.00 TO STA. 21+50.00

| TWP. RTE. | SECTION | COUNTY | TOTAL SHEETS | SHEET NO. |
|---|----------------|--------|--------------------|-----------|
| 106 | 08-15119-00-BR | BUREAU | 18 | 18 |
| WHA* 1287D10 | | | CONTRACT NO. 87523 | |
| [ILLINOIS] FED. AID PROJECT BROS-00110861 | | | | |