

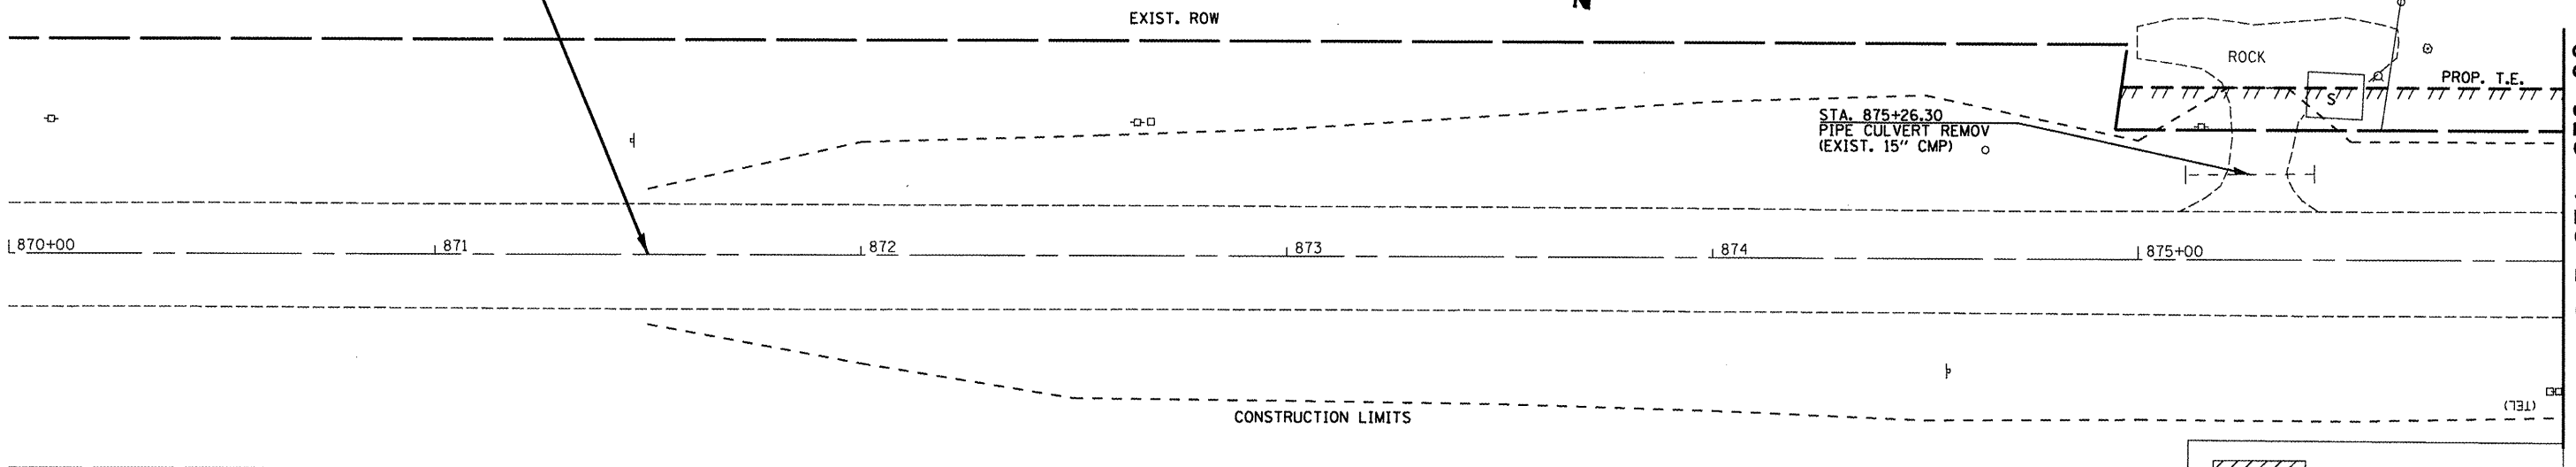


IMPROVEMENT BEGINS  
STA. 871+50.00

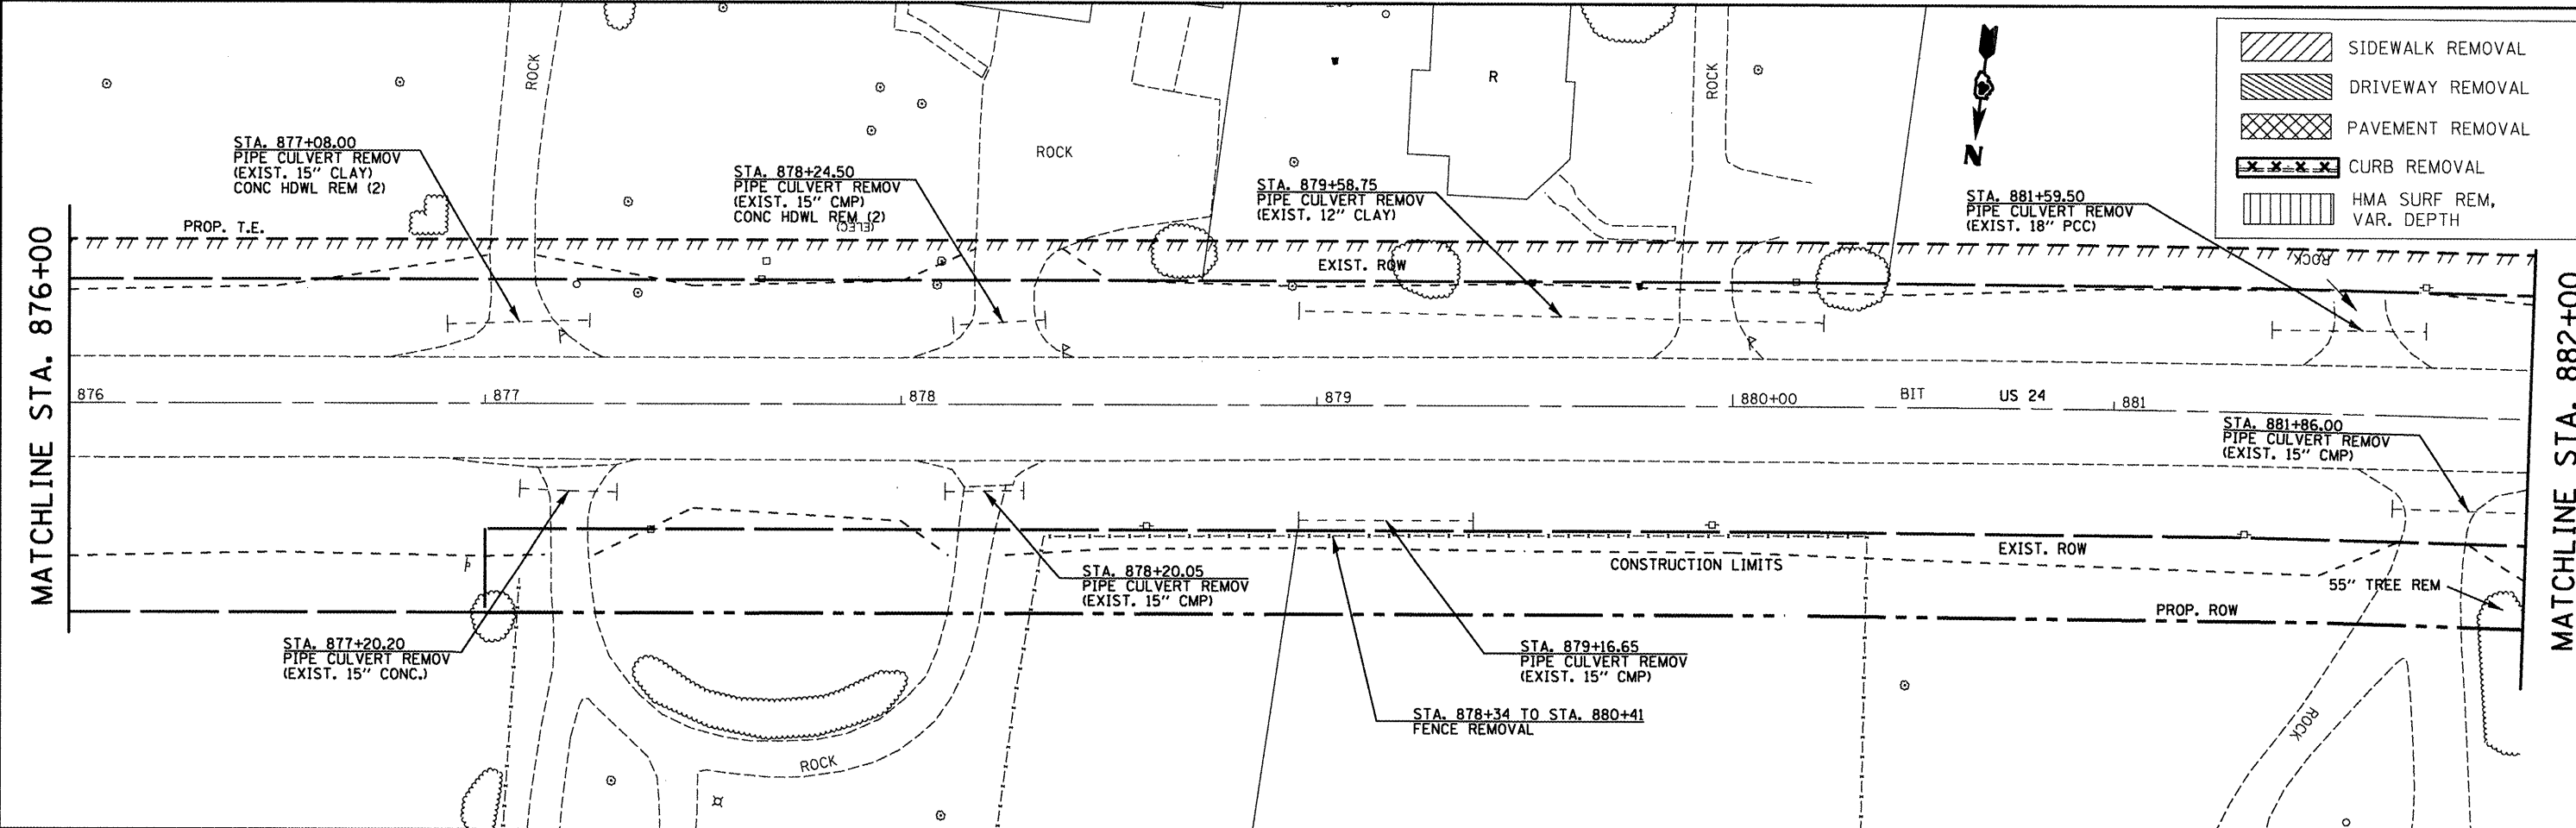

|  |                             |
|--|-----------------------------|
|  | SIDEWALK REMOVAL            |
|  | DRIVEWAY REMOVAL            |
|  | PAVEMENT REMOVAL            |
|  | CURB REMOVAL                |
|  | HMA SURF REM,<br>VAR. DEPTH |

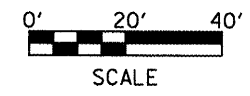

|  |                             |
|--|-----------------------------|
|  | SIDEWALK REMOVAL            |
|  | DRIVEWAY REMOVAL            |
|  | PAVEMENT REMOVAL            |
|  | CURB REMOVAL                |
|  | HMA SURF REM,<br>VAR. DEPTH |

|                           |                              |            |           |   |                                    |                     |      |                       |                        |                  |                        |                    |
|---------------------------|------------------------------|------------|-----------|---|------------------------------------|---------------------|------|-----------------------|------------------------|------------------|------------------------|--------------------|
| FILE NAME =<br>plan01.dgn | USER NAME = horstkj          | DESIGNED - | REVISED - | <b>STATE OF ILLINOIS<br/>DEPARTMENT OF TRANSPORTATION</b> | <b>EXISTING AND REMOVAL SHEETS</b> |                     |      | F.A.P.<br>RTE.<br>317 | SECTION<br>16W-1, RS-3 | COUNTY<br>FULTON | TOTAL<br>SHEETS<br>347 | SHEET<br>NO.<br>46 |
|                           | PLOT SCALE = 40.0000' / 1" = | DRAWN -    | REVISED - |   | SCALE:                             | SHEET NO. OF SHEETS | STA. | TO STA.               | CONTRACT NO. 88795     |                  |                        |                    |
|                           | PLOT DATE = 2/24/2012        | CHECKED -  | REVISED - |   | ILLINOIS FED. AID PROJECT          |                     |      |                       |                        |                  |                        |                    |
|                           |                              | DATE -     | REVISED - |   |                                    |                     |      |                       |                        |                  |                        |                    |