


NOTE: DRAINAGE TILE LOCATIONS ARE APPROXIMATE. THE CONTRACTOR SHALL AVOID DRIVING EQUIPMENT OVER THE EXISTING DRAINAGE TILES AND THE EXISTING STORM SEWER.

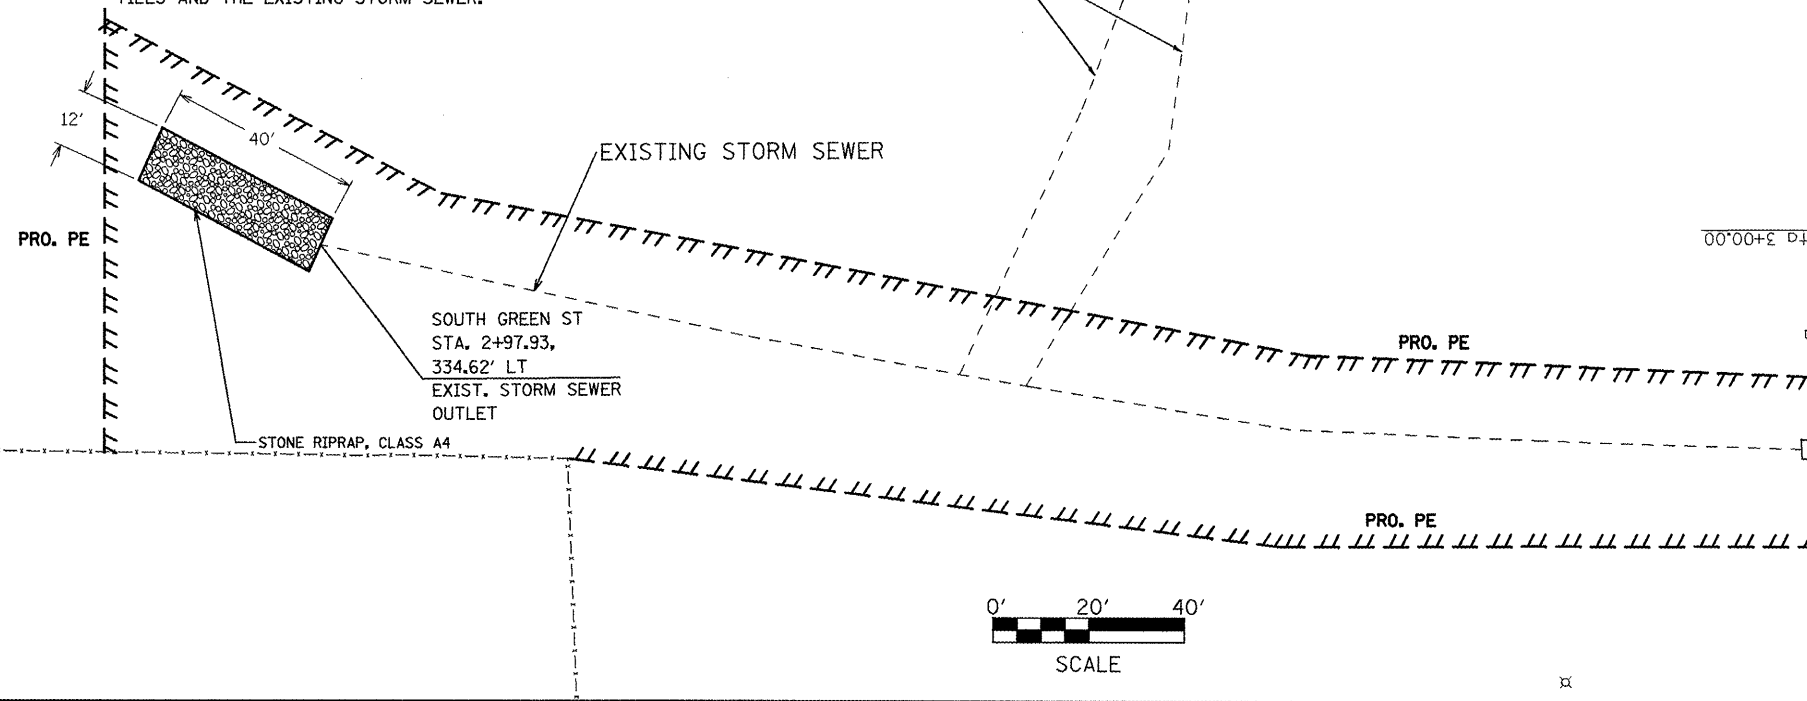

FILE NAME = plan01.dgn	USER NAME = horstkj	DESIGNED -	REVISED -
		DRAWN -	REVISED -
		CHECKED -	REVISED -
		DATE -	REVISED -

**STATE OF ILLINOIS
DEPARTMENT OF TRANSPORTATION**

**GREEN STREET STORM SEWER
OUTFALL PLAN**

SCALE: SHEET OF SHEETS STA. TO STA.

F.A.P. RTE. 317	SECTION 16W-1, RS-3	COUNTY FULTON	TOTAL SHEETS 347	SHEET NO. 72
			CONTRACT NO. 88795	
ILLINOIS FED. AID PROJECT				