



PLAN	DESIGNED	BY	DATE
	PLOTTED		
	REVISED		
	CHECKED		
	NO.		
	FILE NAME		

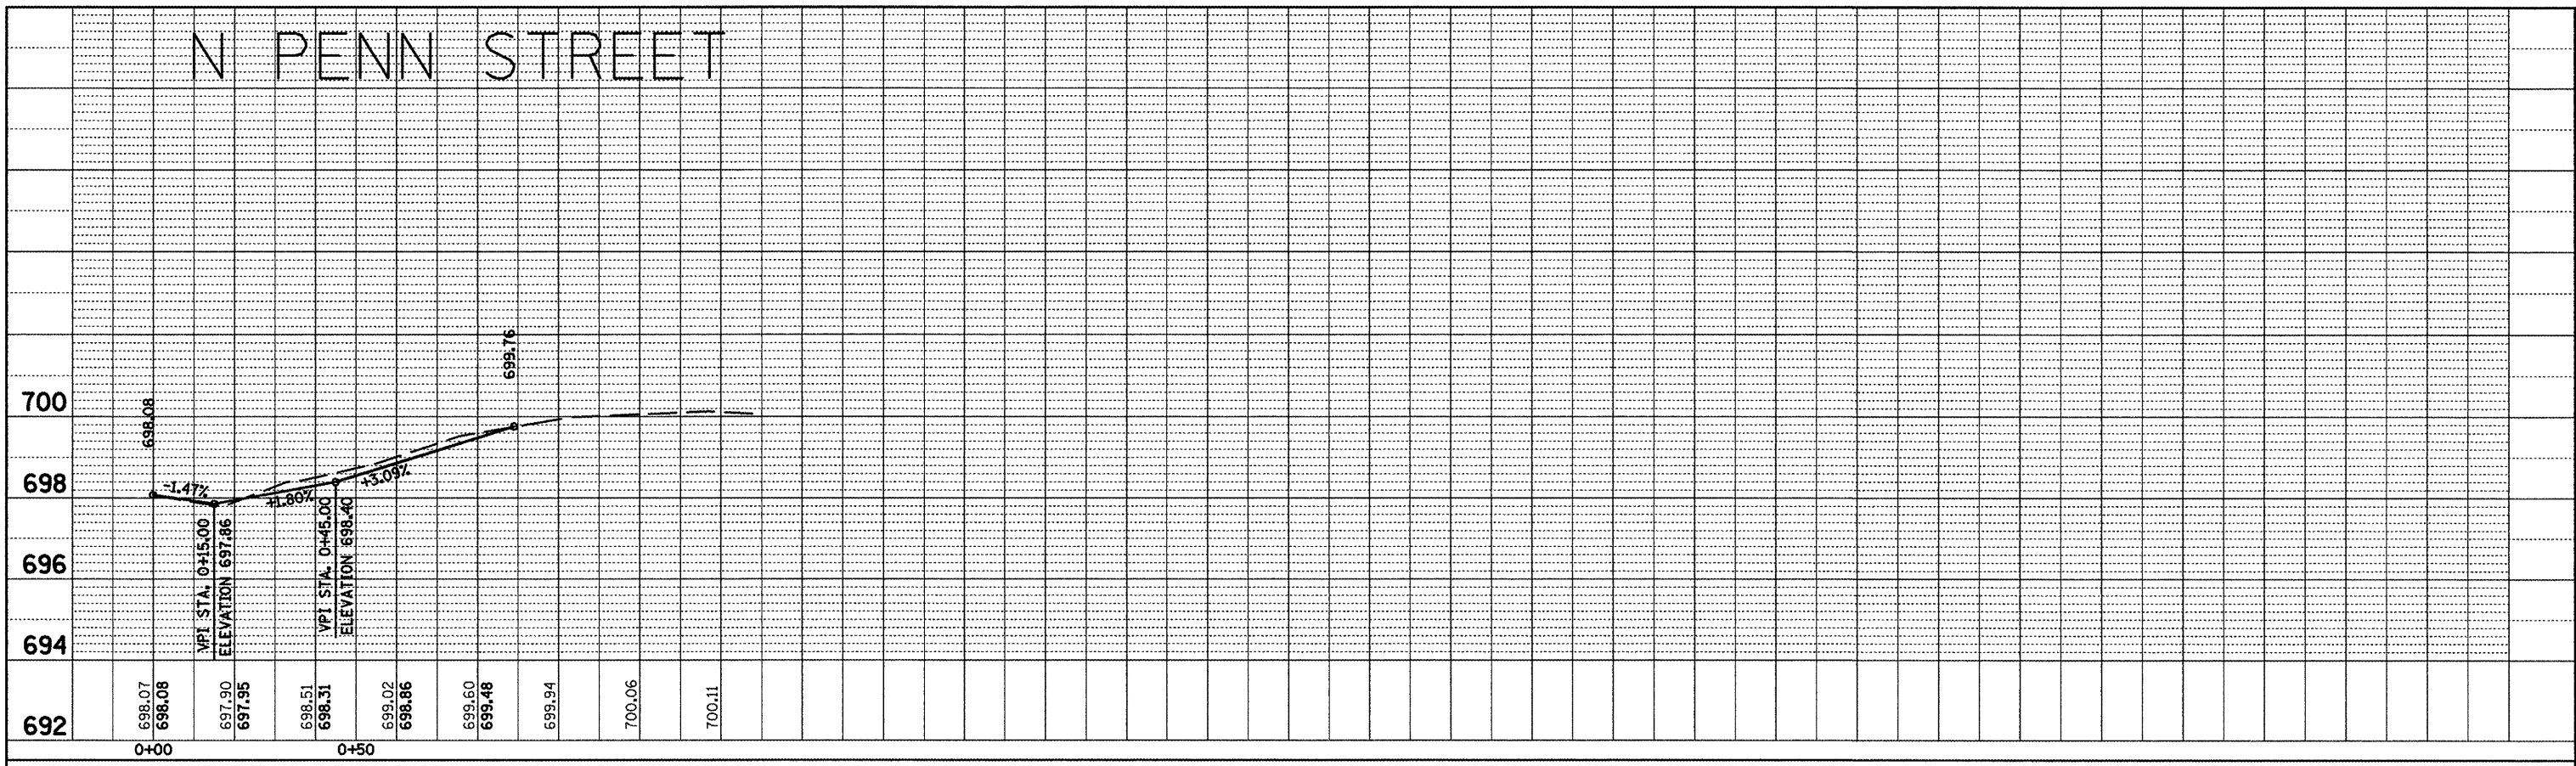

PROFILE	DESIGNED	BY	DATE
	PLOTTED		
	REVISED		
	CHECKED		
	NO.		
	FILE NAME		

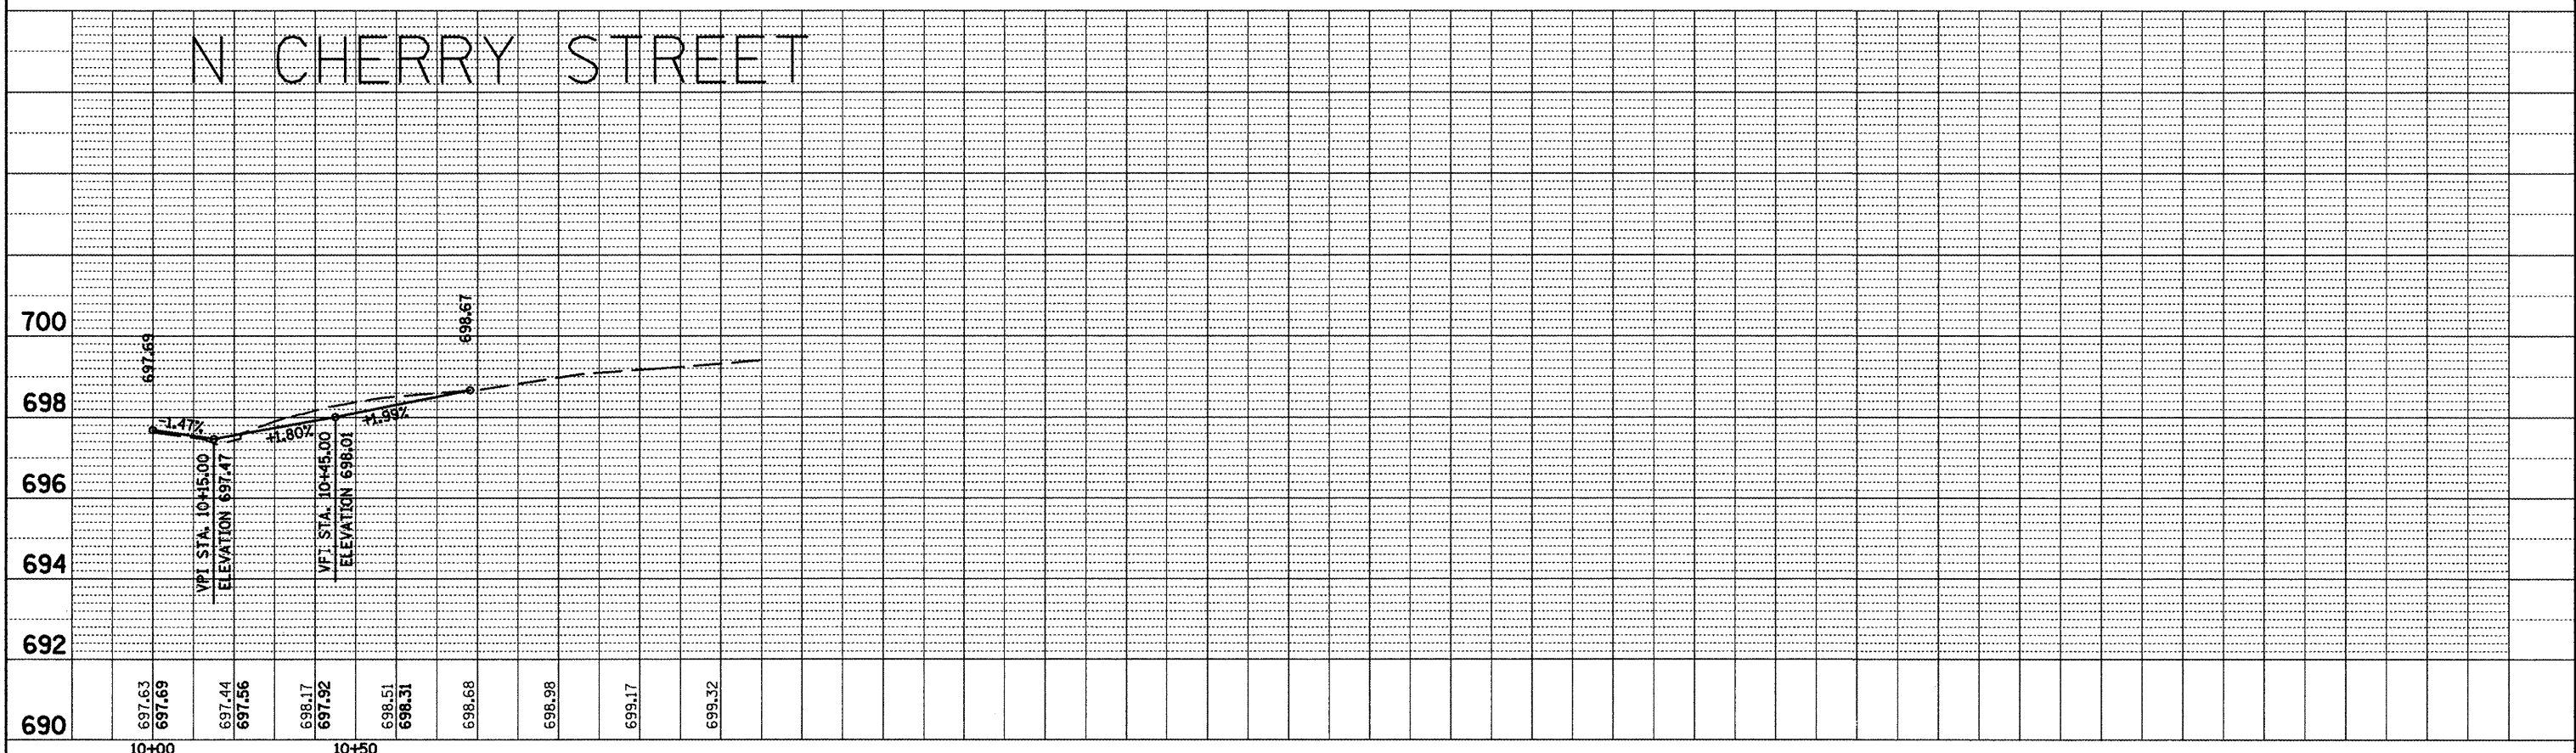

FILE NAME = miscsheets.dgn	USER NAME = horstkj	DESIGNED -	REVISED -
		DRAWN -	REVISED -
		CHECKED -	REVISED -
		DATE -	REVISED -

**STATE OF ILLINOIS
DEPARTMENT OF TRANSPORTATION**

SCALE:	SHEET NO.	OF	SHEETS	STA.	TO STA.
--------	-----------	----	--------	------	---------

F.A.P. RTE.	SECTION	COUNTY	TOTAL SHEETS	SHEET NO.
317	16W-1, RS-3	FULTON	347	73
CONTRACT NO. 88795				
ILLINOIS FED. AID PROJECT				