


N PINE STREET

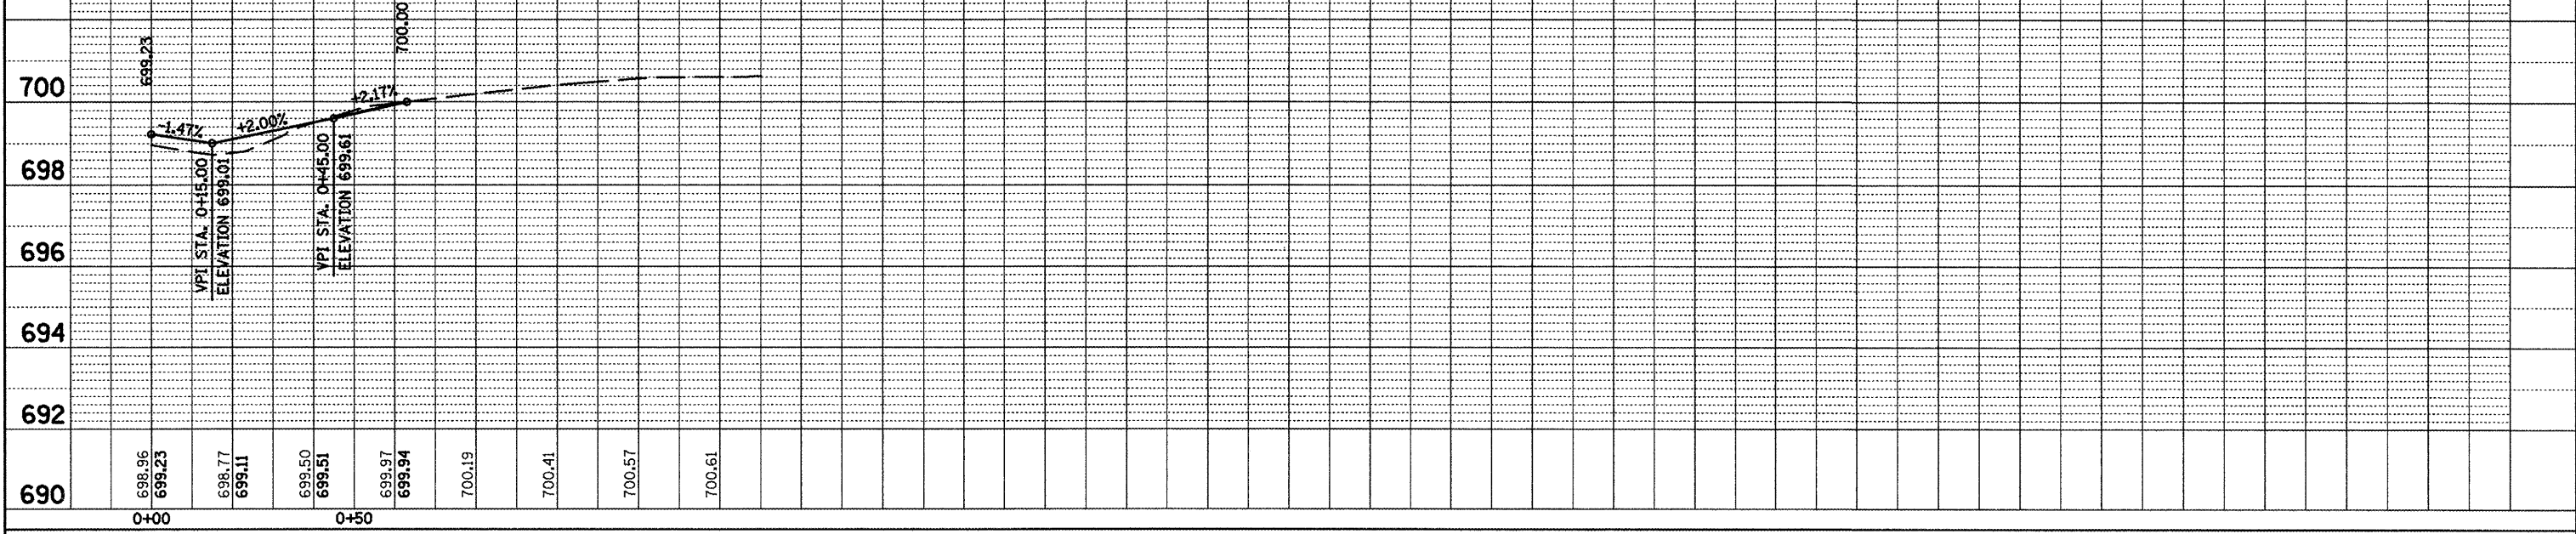

PLAN	SUBMITTED	BY	DATE
	PLOTTED		
	DESIGNED		
	CHECKED		
	IN CHARGE		
	FILE NAME		

PROFILE	SUBMITTED	BY	DATE
	PLOTTED		
	DESIGNED		
	CHECKED		
	IN CHARGE		
	FILE NAME		

FILE NAME = mscsheets.dgn	USER NAME = horstkj	DESIGNED -	REVISED -
		DRAWN -	REVISED -
		CHECKED -	REVISED -
		DATE -	REVISED -

**STATE OF ILLINOIS
DEPARTMENT OF TRANSPORTATION**

SIDEROAD PROFILES

SCALE: SHEET NO. OF SHEETS STA. TO STA.

F.A.P. RTE.	SECTION	COUNTY	TOTAL SHEETS	SHEET NO.
317	16W-1, RS-3	FULTON	347	74
CONTRACT NO. 88795				
ILLINOIS FED. AID PROJECT				