
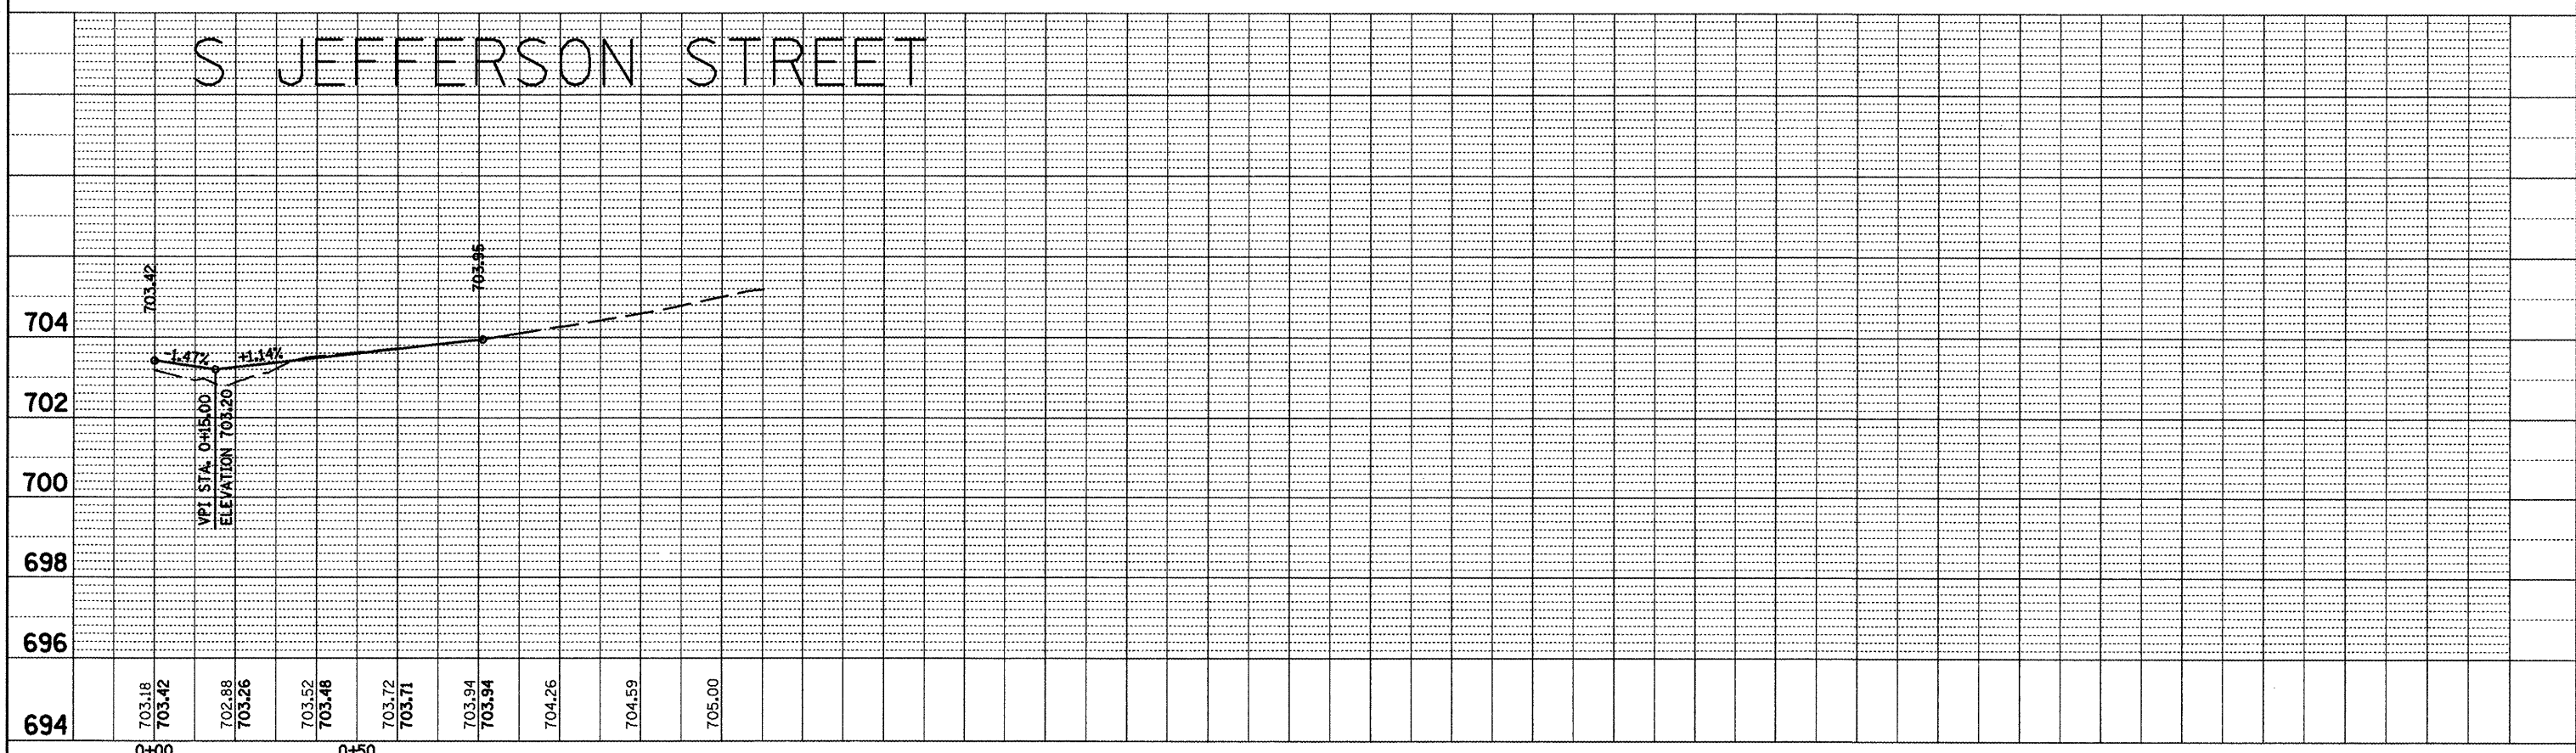


PLAN	REVISIONS	BY	DATE
NO.	DESCRIPTION		
1	ALIGNED		
2	CHECKED		
3	FILED		
4	DATE		

PROFILE	REVISIONS	BY	DATE
NO.	DESCRIPTION		
1	GRADES		
2	STRUCTURE		
3	NOTATION		
4	GRID		

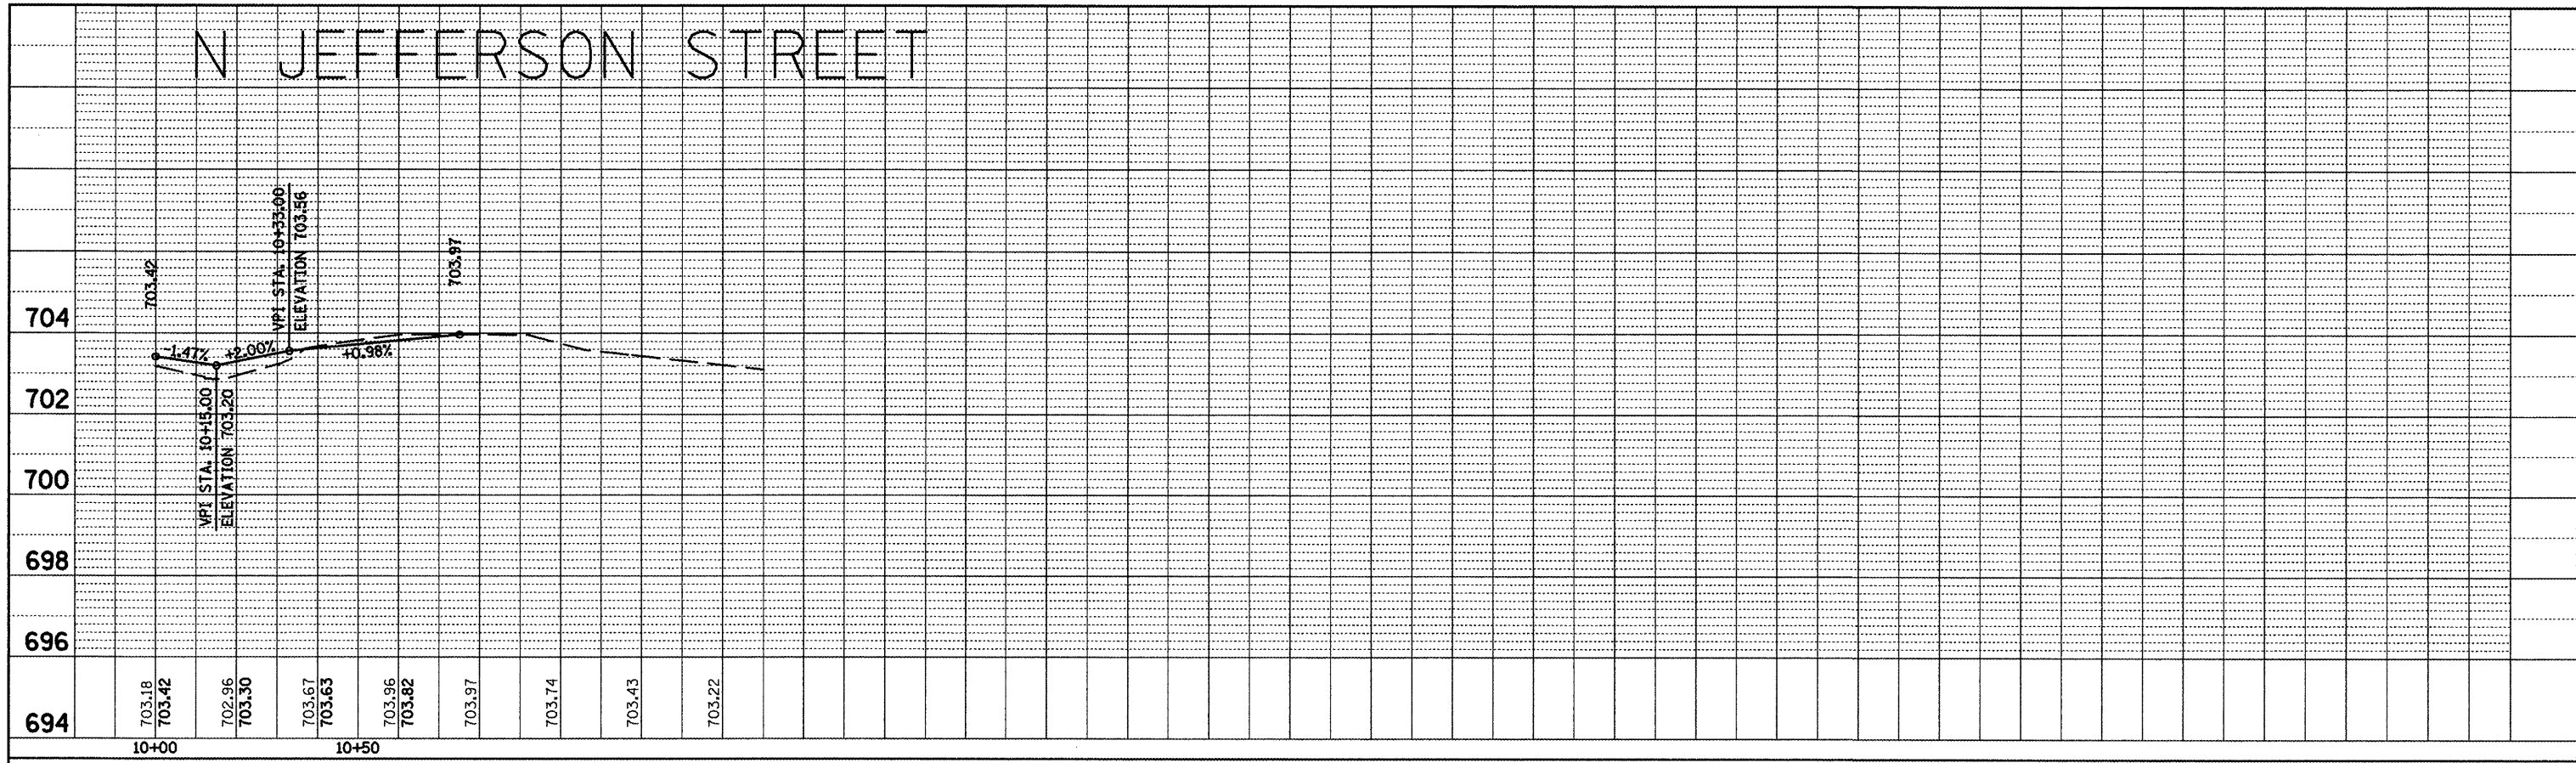

FILE NAME = mscaheets.dgn	USER NAME = horatkj	DESIGNED -	REVISED -	<b>STATE OF ILLINOIS DEPARTMENT OF TRANSPORTATION</b>	<b>SIDEROAD PROFILES</b>	F.A.P. RTE. 317	SECTION 16W-1, RS-3	COUNTY FULTON	TOTAL SHEETS 347	SHEET NO. 77			
PLOT SCALE = 40.1826' / 1"	CHECKED -	REVISED -	SCALE:			SHEET NO.	OF SHEETS	STA.	TO STA.	ILLINOIS FED. AID PROJECT			
PLOT DATE = 3/20/2012	DATE -	REVISED -											
CONTRACT NO. 88795													