
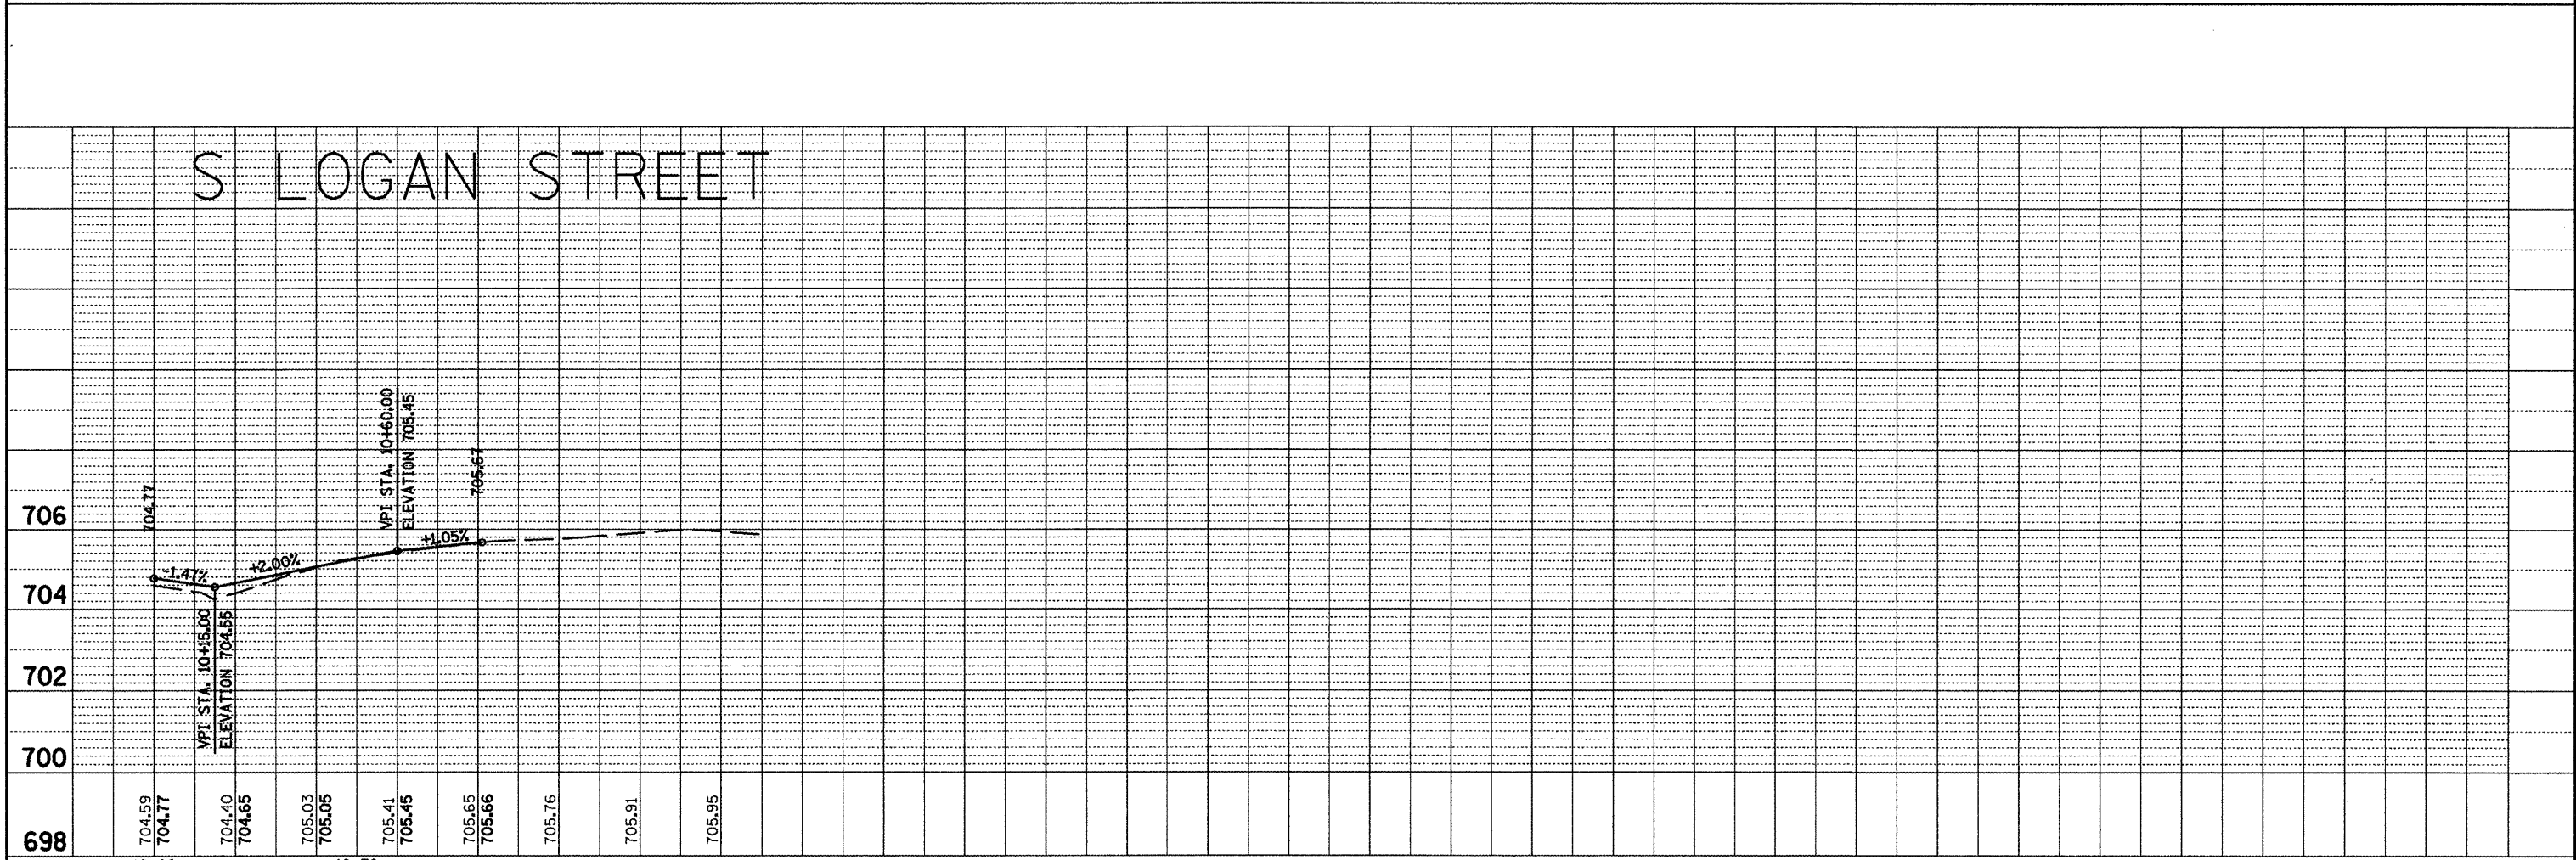


PLAN	DESIGNED	BY	DATE
NOTE BOOK	GRADES CHECKED		
NO.	STRUCTURE NOTATION OR NO.		
	FILE NAME		

PROFILE	DESIGNED	BY	DATE
NOTE BOOK	GRADES CHECKED		
NO.	STRUCTURE NOTATION OR NO.		
	FILE NAME		

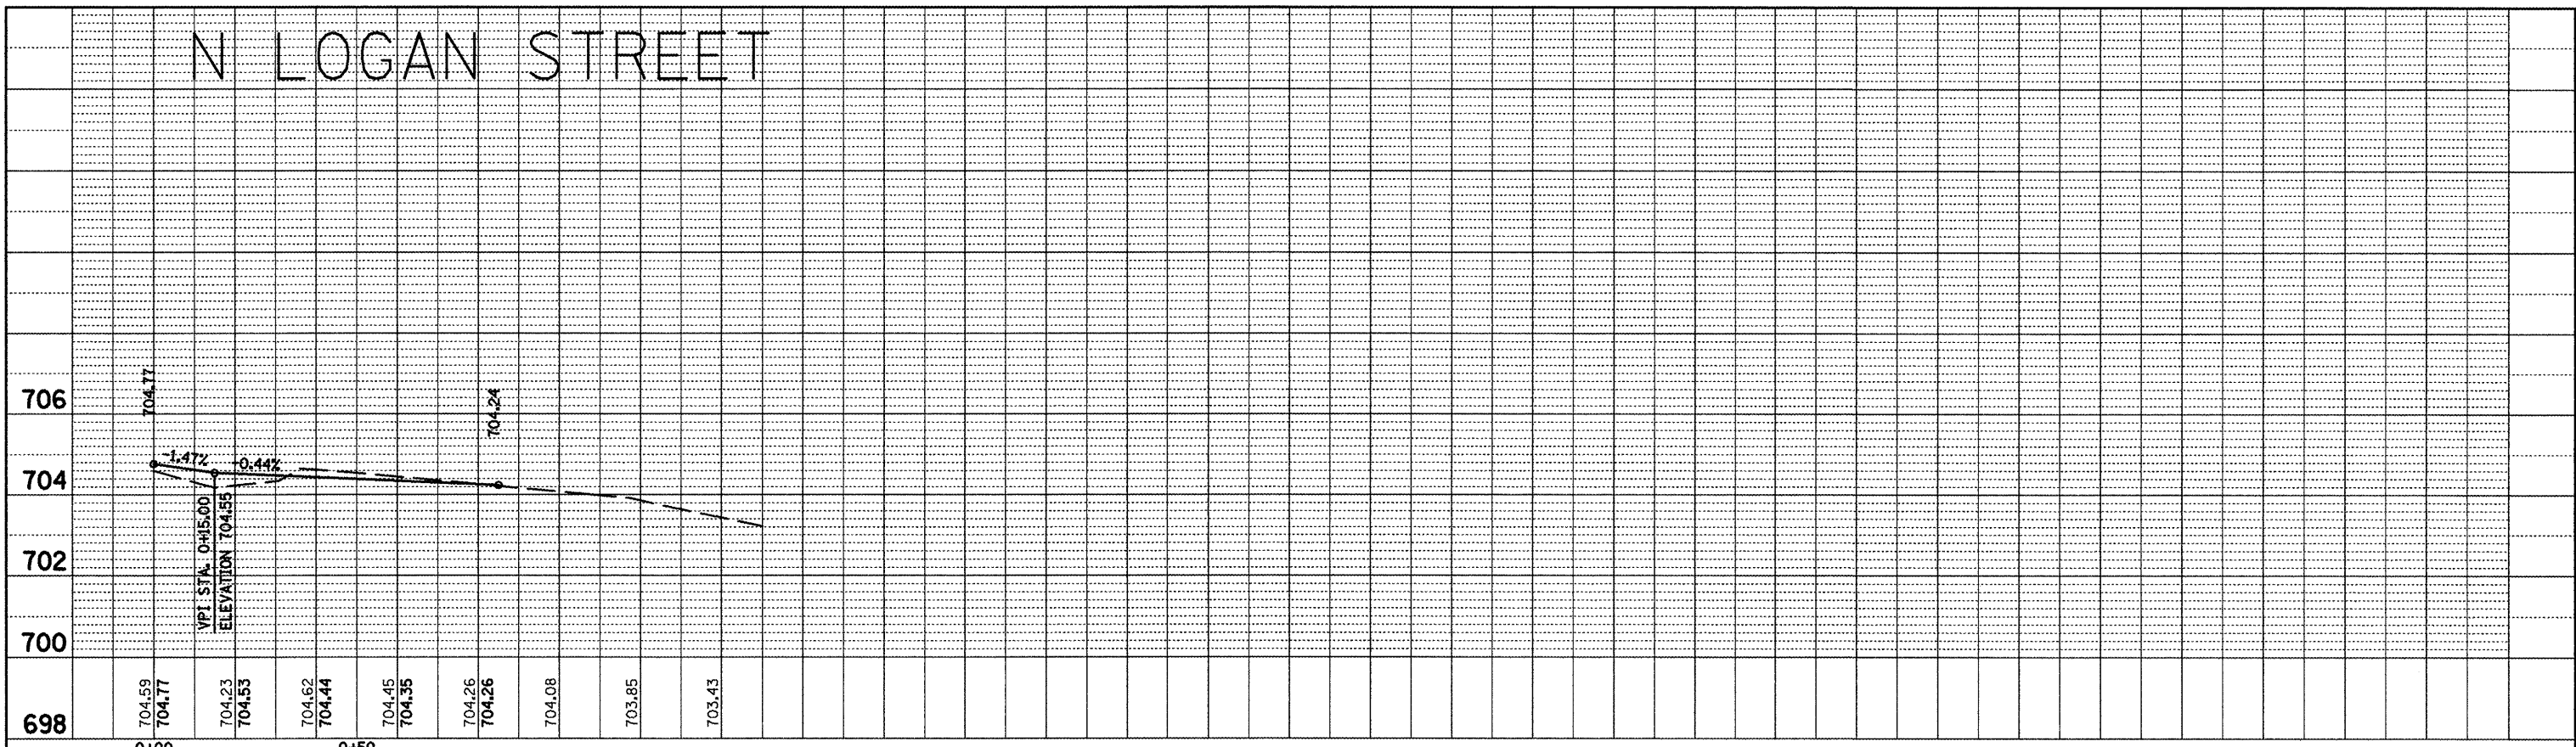

FILE NAME = mscsheets.dgn	USER NAME = horstkj	DESIGNED -	REVISED -
PLOT SCALE = 48.1826' / 1"		DRAWN -	REVISED -
PLOT DATE = 3/28/2012		CHECKED -	REVISED -
		DATE -	REVISED -

**STATE OF ILLINOIS
DEPARTMENT OF TRANSPORTATION**

SCALE:	SHEET NO.	OF	SHEETS	STA.	TO STA.
--------	-----------	----	--------	------	---------

F.A.P. RTE. 317	SECTION 16W-1, RS-3	COUNTY FULTON	TOTAL SHEETS 347	SHEET NO. 78
CONTRACT NO. 88795				
ILLINOIS FED. AID PROJECT				