



PLAN	DATE
REVISED	BY
NOTED	
ALIGNED	
CHECKED	
NO.	
NOTE BOOK	
NO.	
CADD FILE NAME	

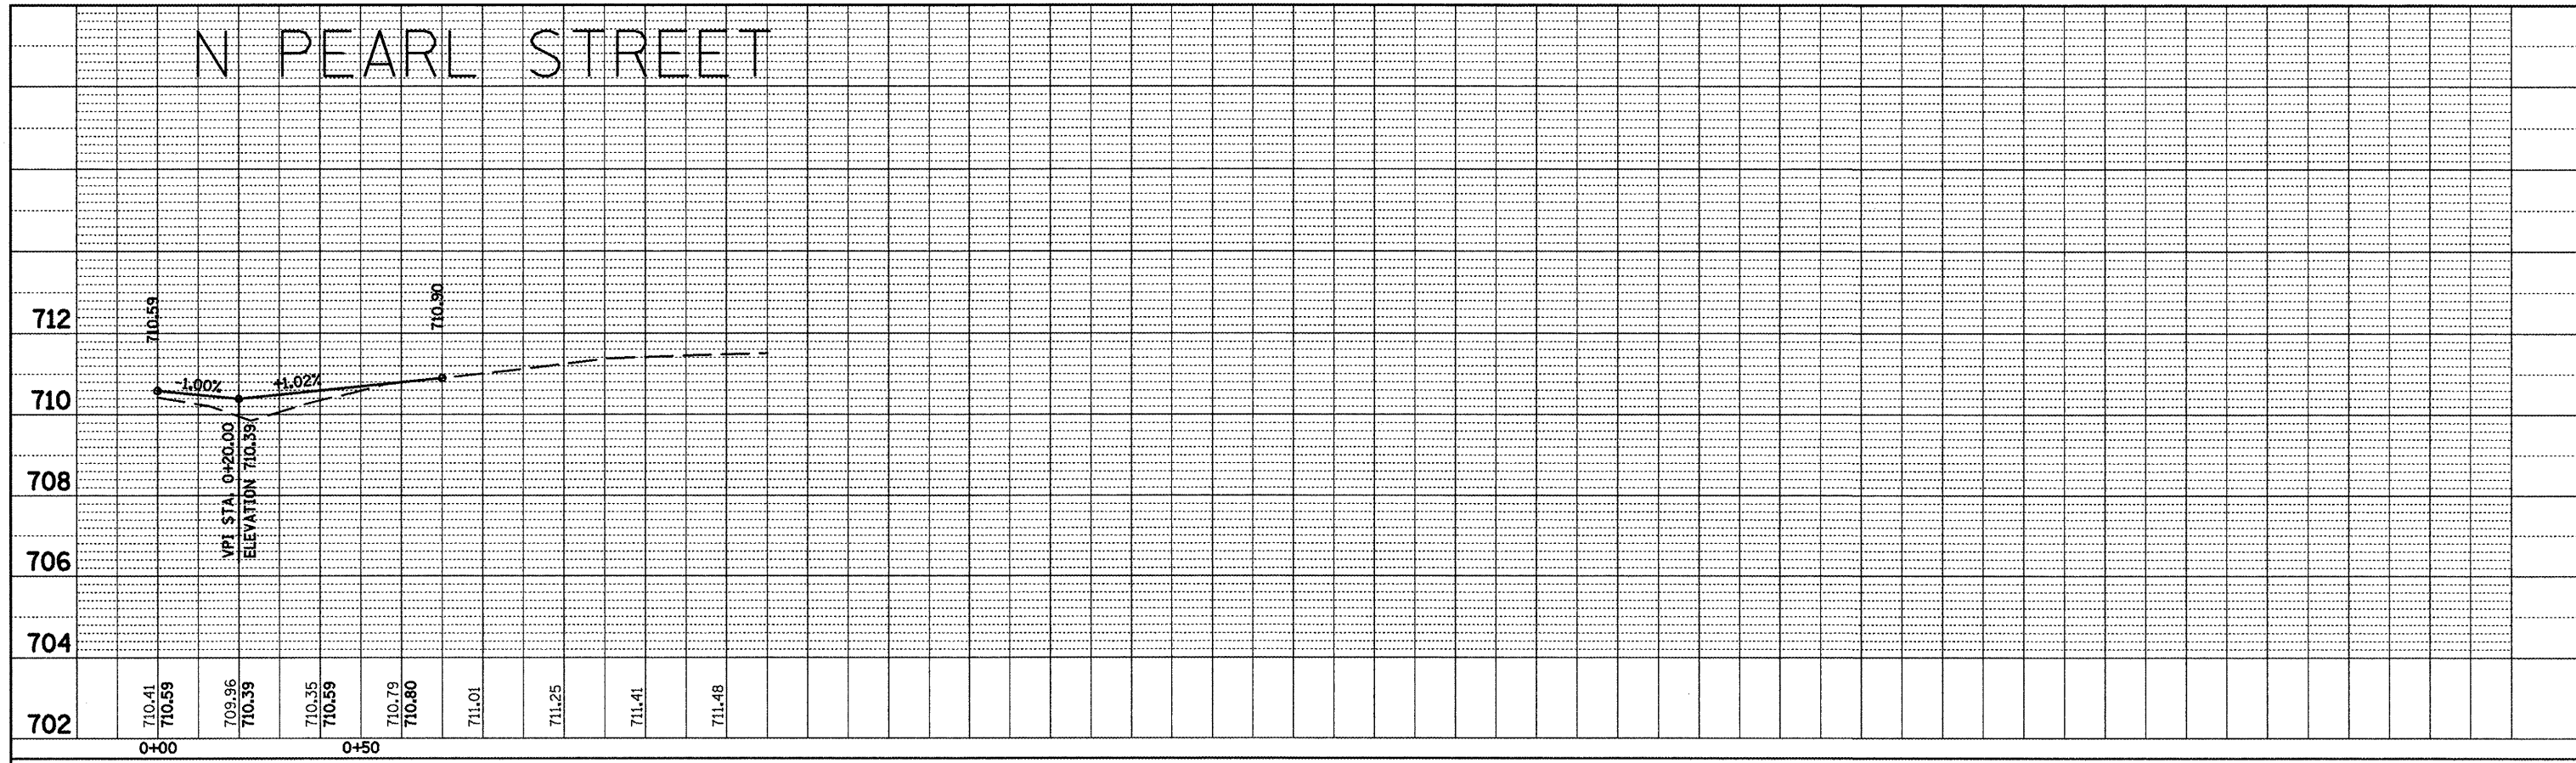

PROFILE	DATE
REVISED	BY
NOTED	
GRADES CHECKED	
BY	
NO.	
NOTE BOOK	
NO.	
PROF. DATE	

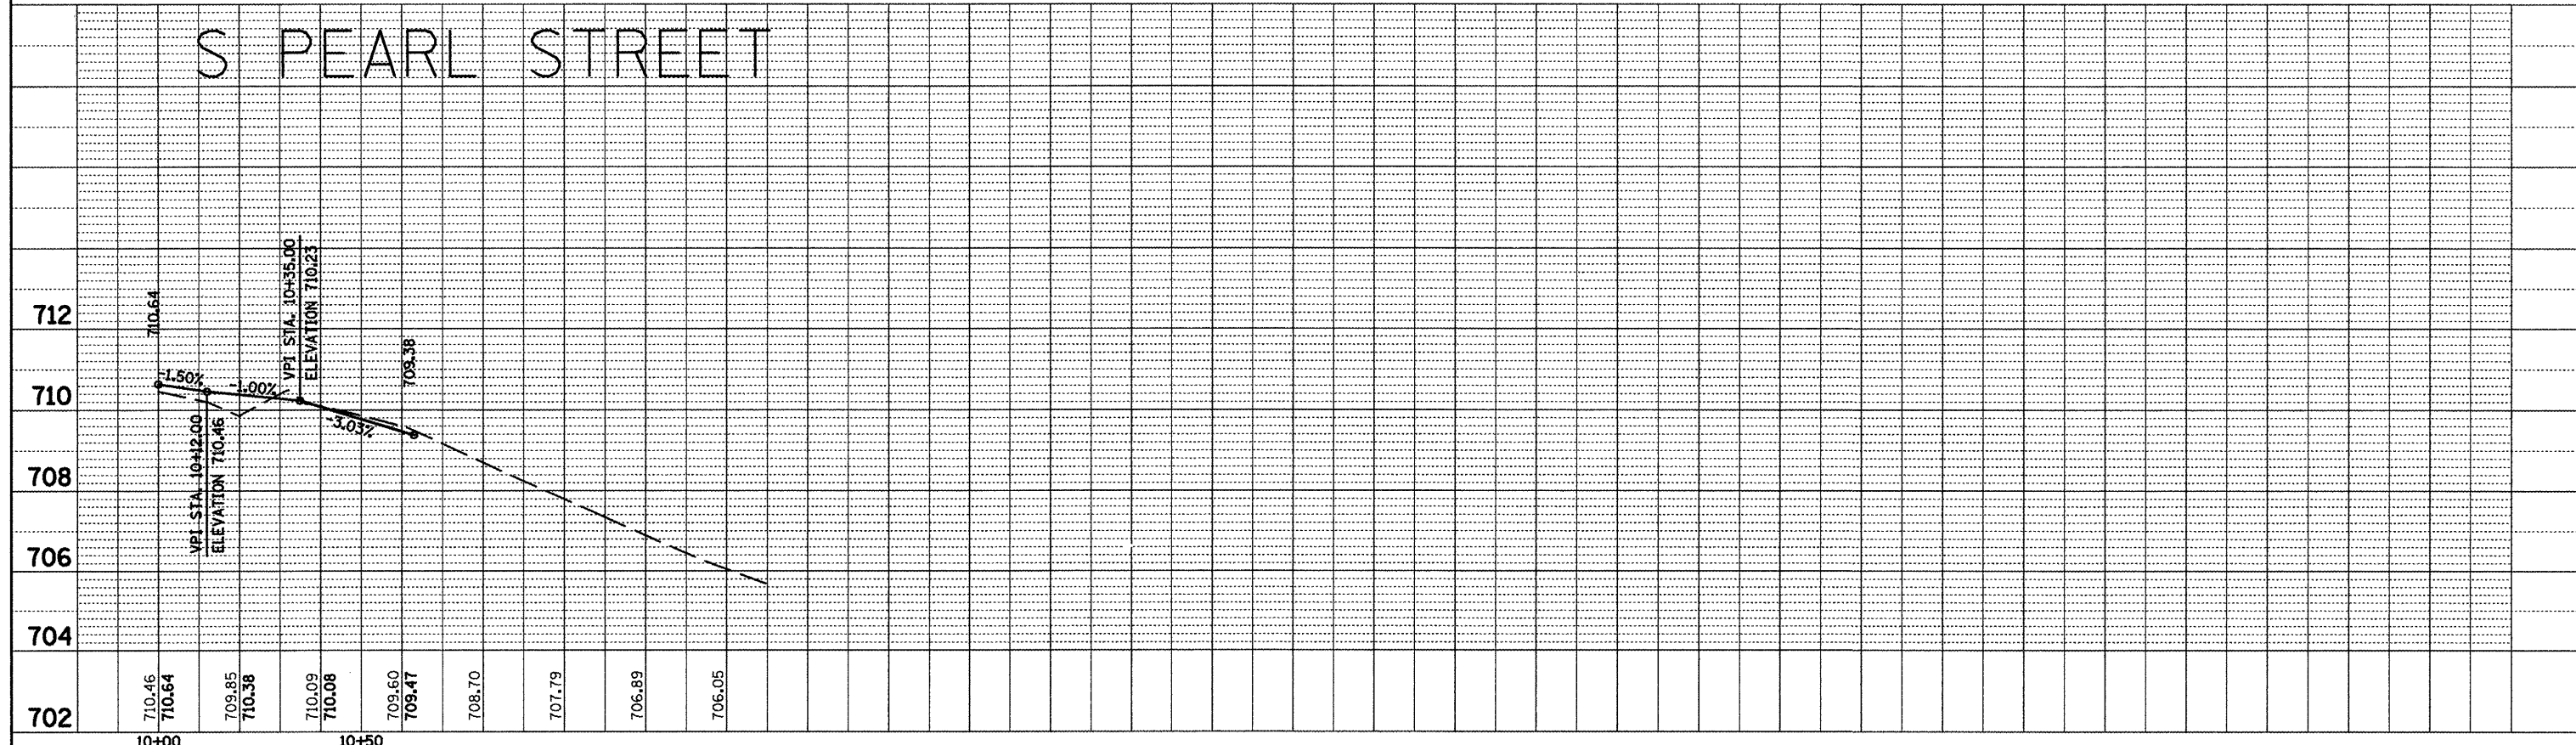

FILE NAME = mscsheets.dgn	USER NAME = horstkj	DESIGNED -	REVISED -
		DRAWN -	REVISED -
		CHECKED -	REVISED -
		DATE -	REVISED -

**STATE OF ILLINOIS
DEPARTMENT OF TRANSPORTATION**

SIDEROAD PROFILES

SCALE: SHEET NO. OF SHEETS STA. TO STA.

F.A.P. RTE. 317	SECTION 16W-1, RS-3	COUNTY FULTON	TOTAL SHEETS 317	SHEET NO. 82
CONTRACT NO. 88795				
ILLINOIS FED. AID PROJECT				