



PLAN	SURVEYED	BY	DATE
	ALIGNED		
	CHECKED		
	RT. OF WAY		
	CHECKED		
	PAID FILE		
	NAME		
	NO.		

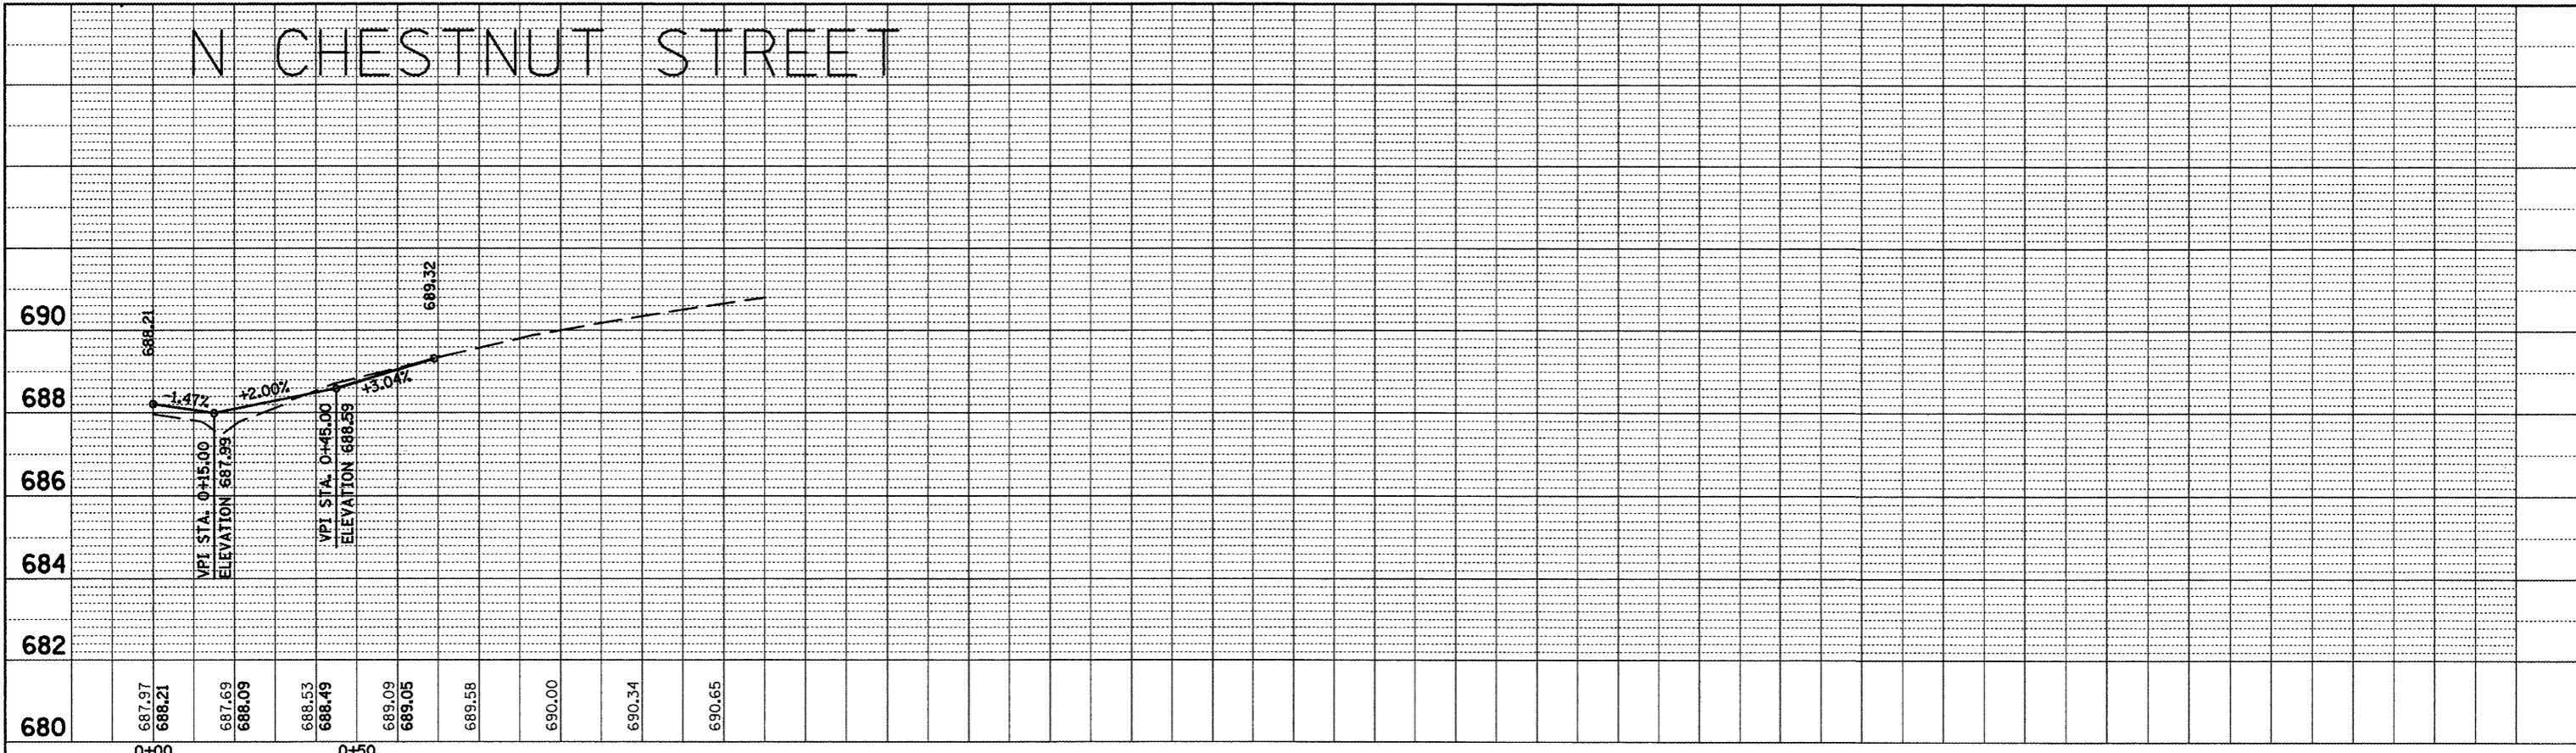

PROFILE	SURVEYED	BY	DATE
	GRADES		
	CHECKED		
	BY		
	NOTED		
	STRUCTURE		
	NOTATION		
	CHKD		

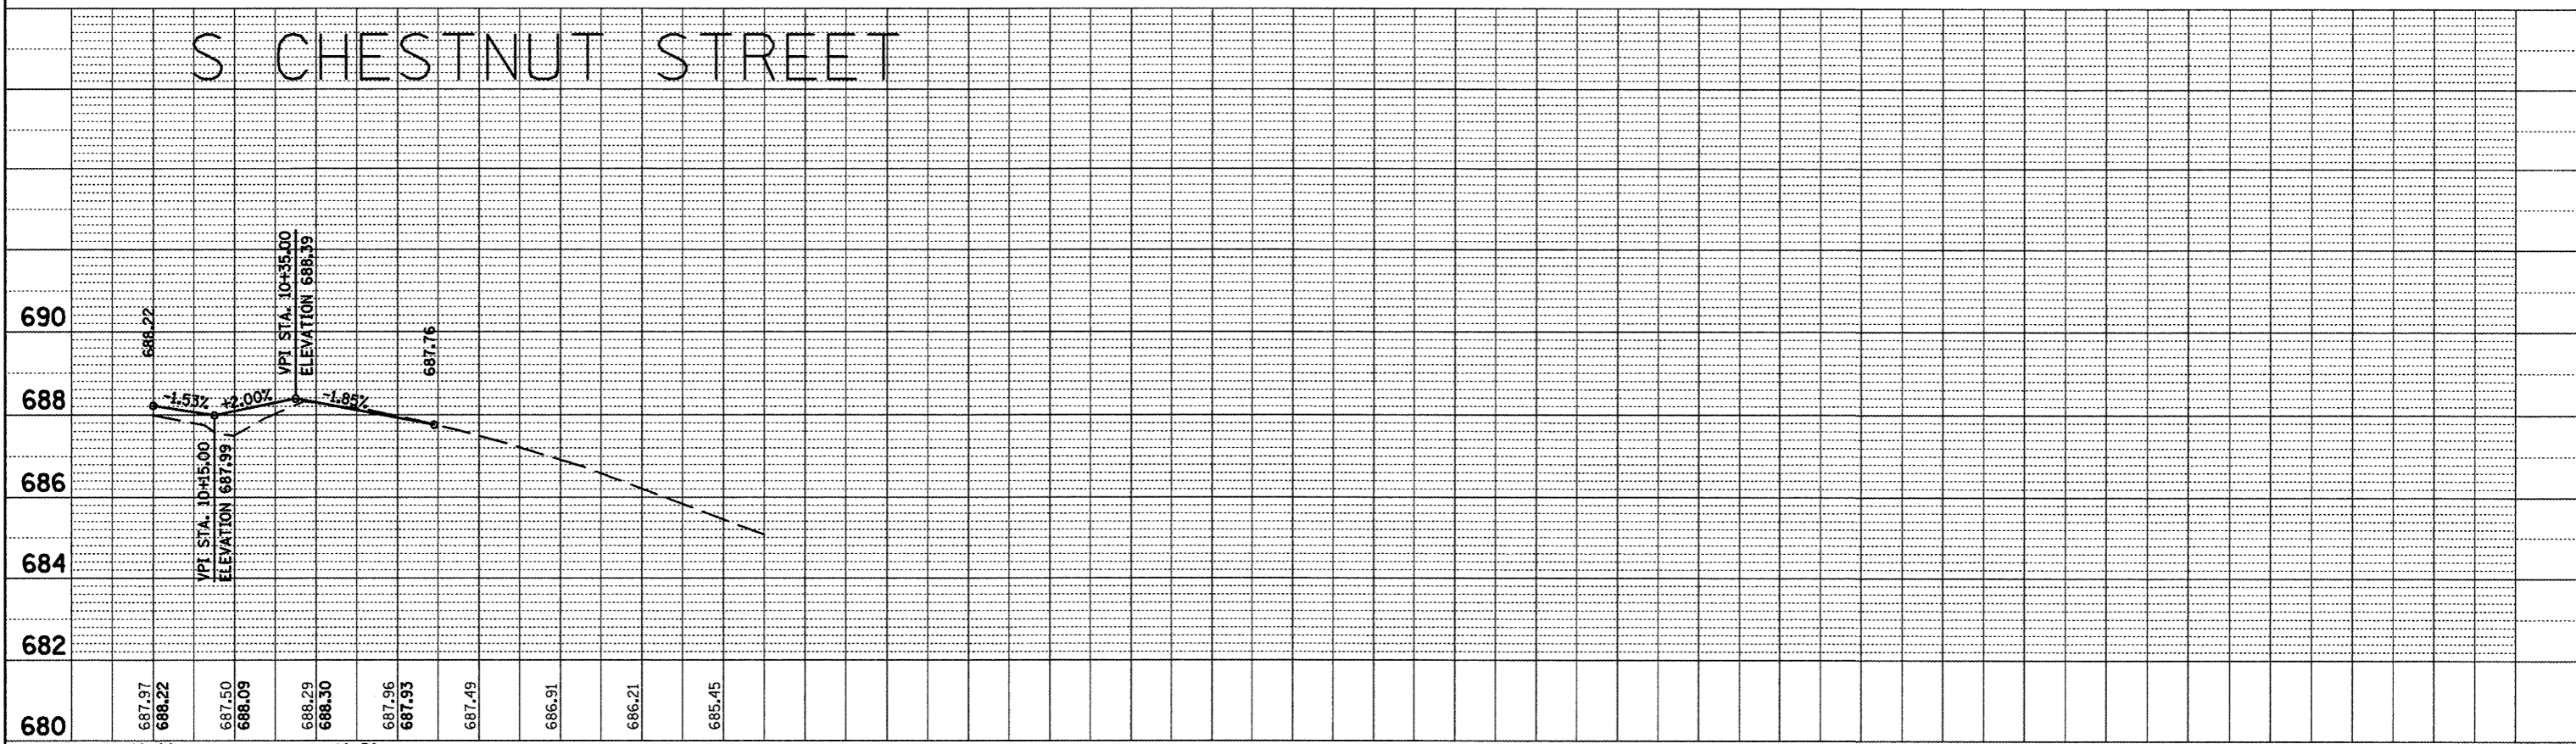

FILE NAME = miscsheets.dgn	USER NAME = horstkj	DESIGNED -	REVISED -
		DRAWN -	REVISED -
		CHECKED -	REVISED -
		DATE -	REVISED -

**STATE OF ILLINOIS
DEPARTMENT OF TRANSPORTATION**

SIDEROAD PROFILES

SCALE: SHEET NO. OF SHEETS STA. TO STA.

F.A.P. RTE.	SECTION	COUNTY	TOTAL SHEETS	SHEET NO.
317	16W-1, RS-3	FULTON	347	86
CONTRACT NO. 88795			ILLINOIS FED. AID PROJECT	