



IMPROVEMENT BEGINS
STA. 871+50.00

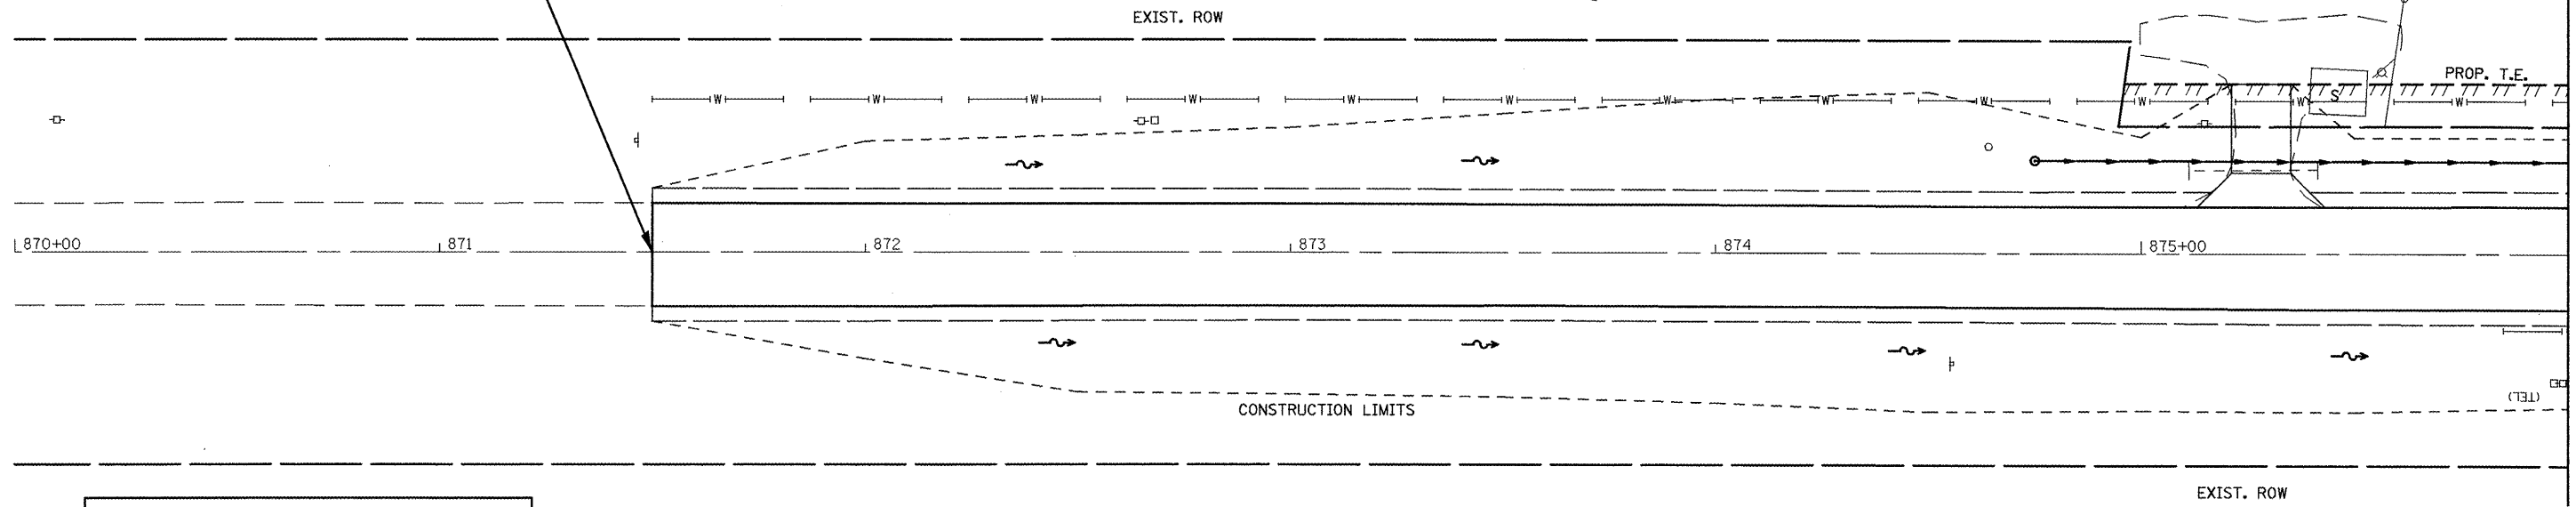


MATCHLINE STA. 876+00

LEGEND

- XX STORM SEWER LABEL
- XX STORM SEWER STRUCTURE LABEL

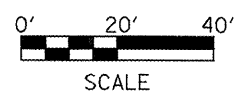

NOTE: SEE SCHEDULES OF QUANTITIES FOR
INFORMATION ON STORM SEWERS AND
STRUCTURES

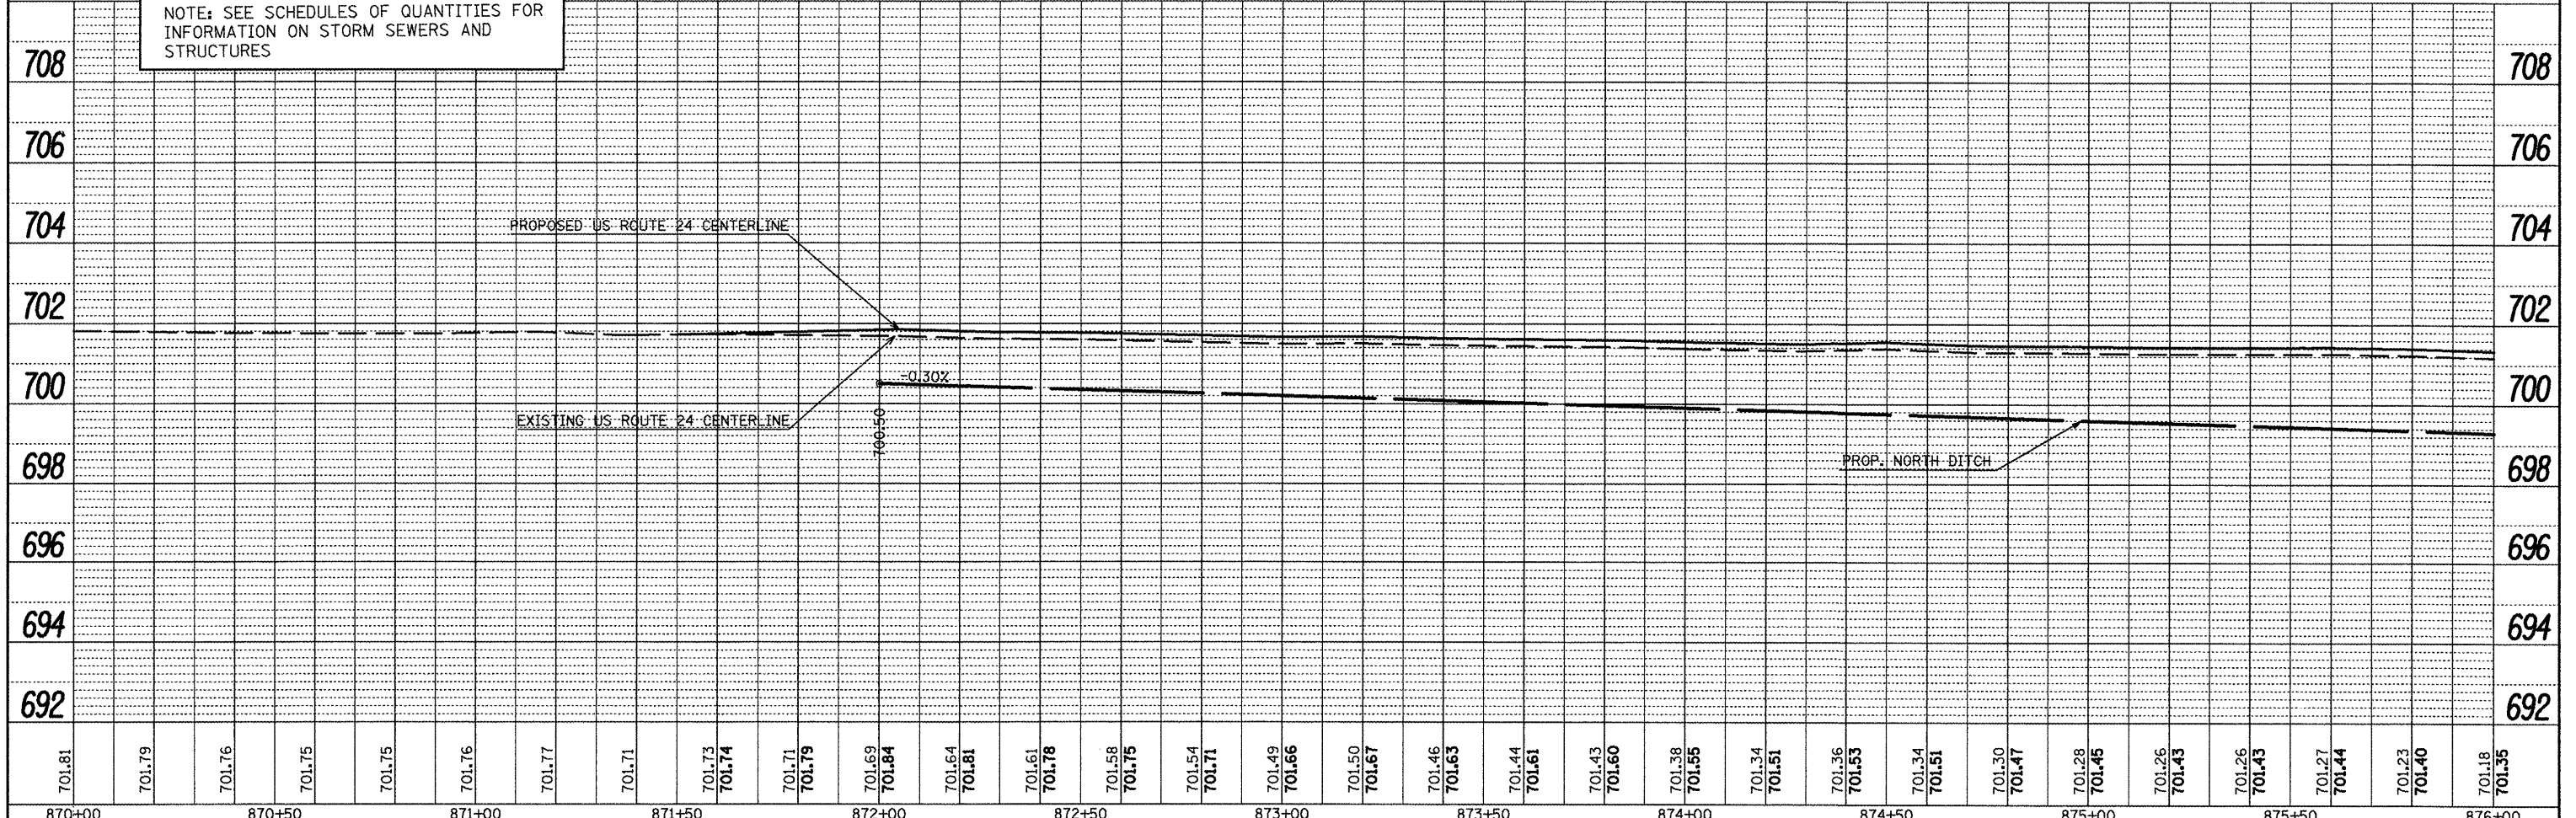

701.81	701.79	701.76	701.75	701.75	701.76	701.77	701.71	701.73	701.74	701.71	701.79	701.69	701.84	701.64	701.81	701.61	701.78	701.58	701.75	701.54	701.71	701.49	701.66	701.50	701.67	701.46	701.63	701.44	701.61	701.43	701.60	701.38	701.55	701.34	701.51	701.36	701.53	701.34	701.51	701.30	701.47	701.28	701.45	701.26	701.43	701.26	701.43	701.27	701.44	701.23	701.40	701.18	701.35
870+00			870+50			871+00			871+50			872+00			872+50			873+00			873+50			874+00			874+50			875+00			875+50			876+00																	

PLAN	DATE	BY	CHECKED	DATE

PROFILE	DATE	BY	CHECKED	DATE