


PLAN	SURVEYED	DATE
	PLOTTED	
	DESIGNED	
	CHECKED	
	NO. OF SHEETS	
	NO. OF SHEETS CHECKED	
	DATE FILED	
	FILE NAME	
	NO.	

PROFILE	SURVEYED	DATE
	PLOTTED	
	DESIGNED	
	CHECKED	
	NO. OF SHEETS	
	NO. OF SHEETS CHECKED	
	DATE FILED	
	FILE NAME	
	NO.	


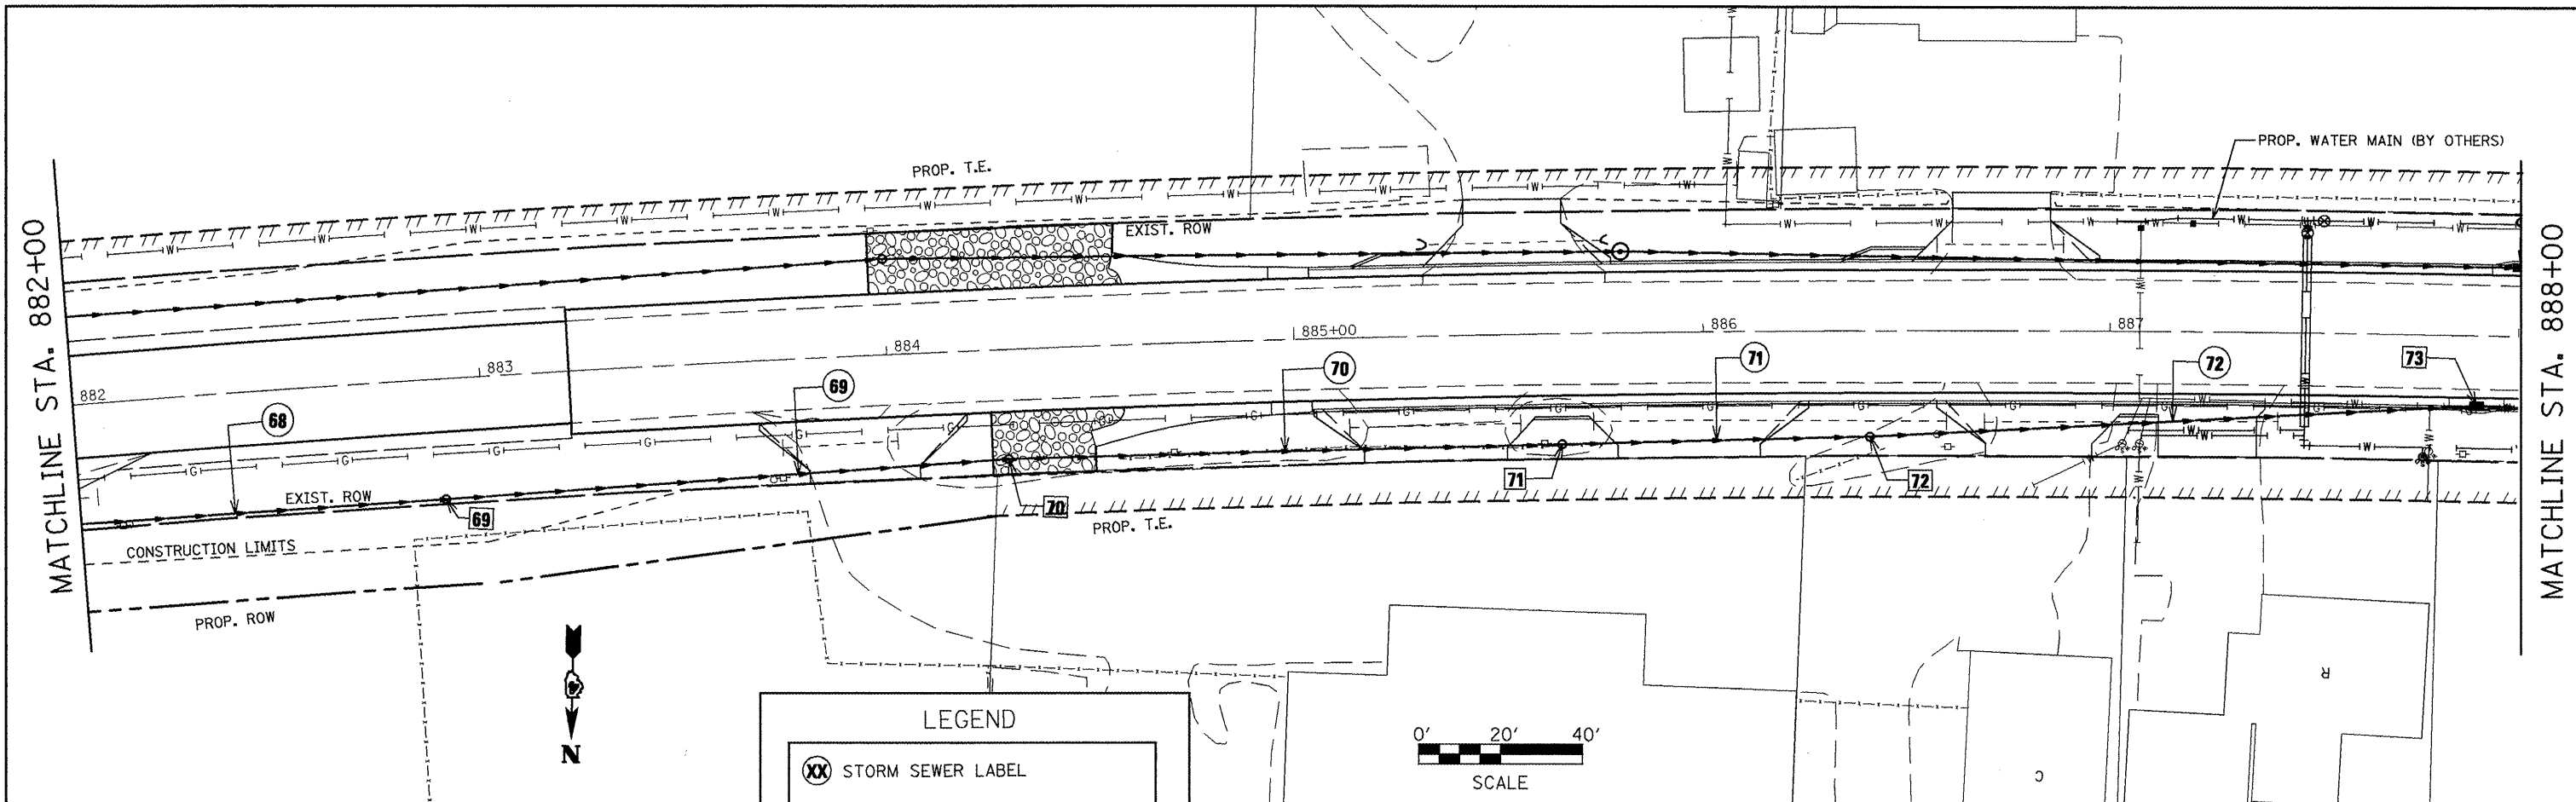


LEGEND

⊗ STORM SEWER LABEL

⊠ STORM SEWER STRUCTURE LABEL

NOTE: SEE SCHEDULES OF QUANTITIES FOR INFORMATION ON STORM SEWERS AND STRUCTURES

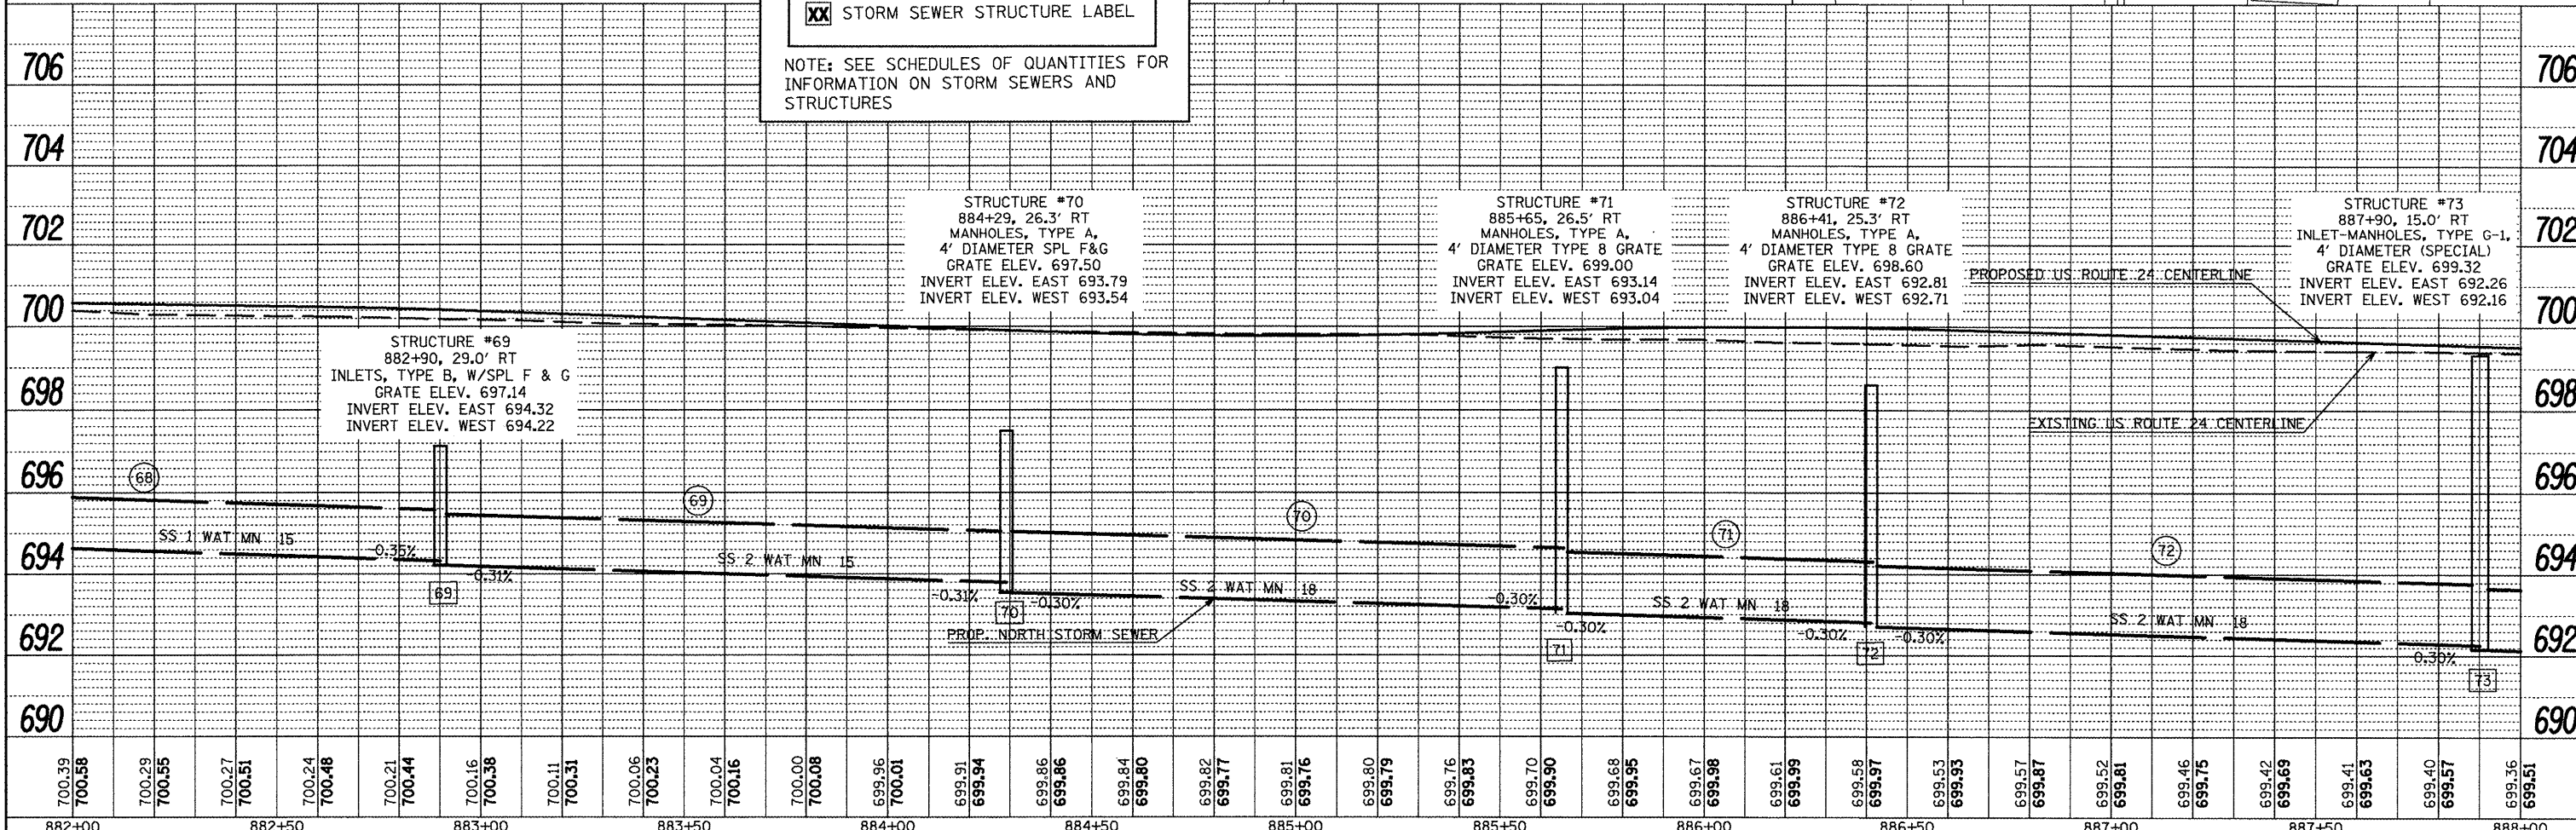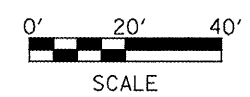

FILE NAME = plan@1.dgn	USER NAME = horatkj	DESIGNED -	REVISED -	STATE OF ILLINOIS DEPARTMENT OF TRANSPORTATION	DRAINAGE AND UTILITIES SHEETS - NORTH SIDE	F.A.P. RTE. 317	SECTION 16W-1, RS-3	COUNTY FULTON	TOTAL SHEETS 347	SHEET NO. 102
PLOT SCALE = 40:1626' / in.	DATE	CHECKED -	REVISED -			CONTRACT NO. 88795				
PLOT DATE = 3/20/2012		DATE	REVISED -			ILLINOIS FED. AID PROJECT				
						SCALE:	SHEET NO. OF SHEETS STA. TO STA.			