


DATE: _____
 BY: _____
 PLAN SUBMITTED: _____
 PLOTTED: _____
 NOTE BOOK: _____
 NO. _____
 CHECKED: _____
 DATE: _____
 NO. _____
 FILE NAME: _____


DATE: _____
 BY: _____
 PROFILE SUBMITTED: _____
 PLOTTED: _____
 NOTE BOOK: _____
 NO. _____
 CHECKED: _____
 DATE: _____
 NO. _____
 FILE NAME: _____

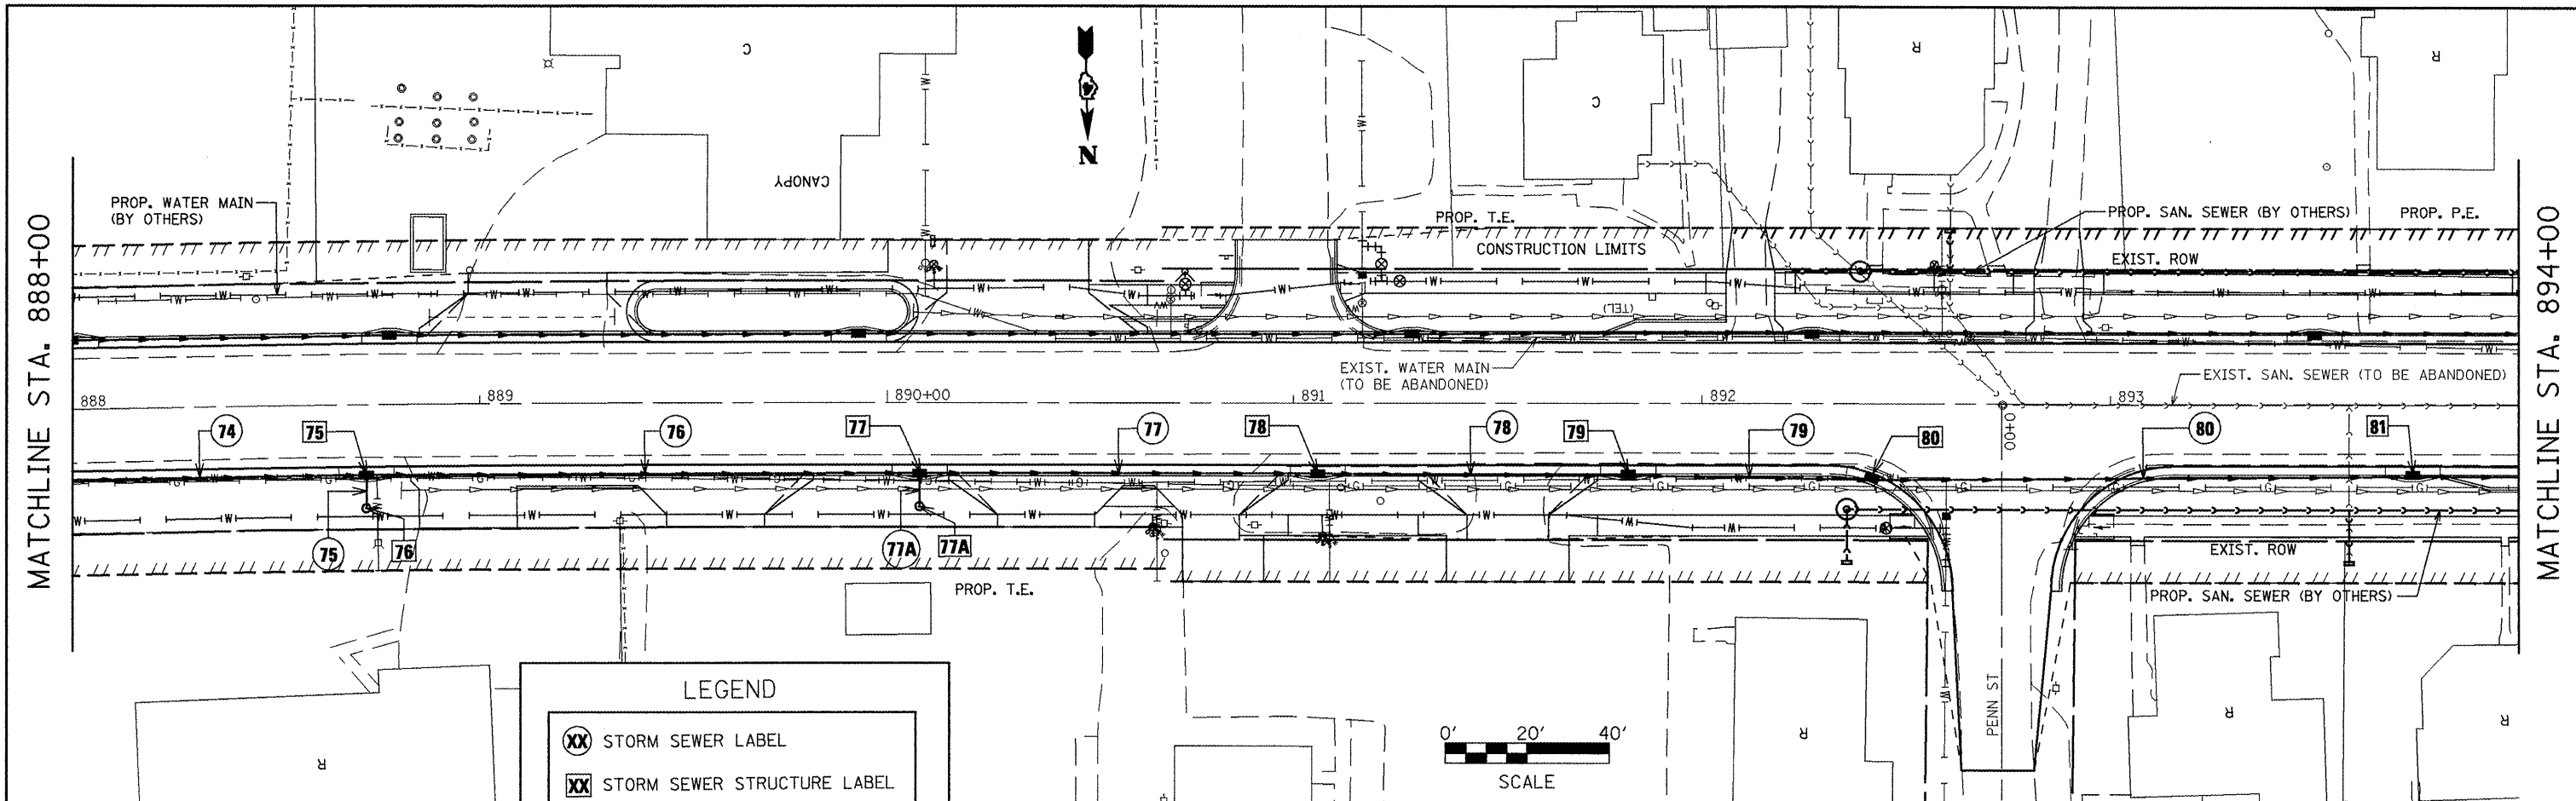

LEGEND

⊗ STORM SEWER LABEL
 ⊗ STORM SEWER STRUCTURE LABEL

NOTE: SEE SCHEDULES OF QUANTITIES FOR INFORMATION ON STORM SEWERS AND STRUCTURES

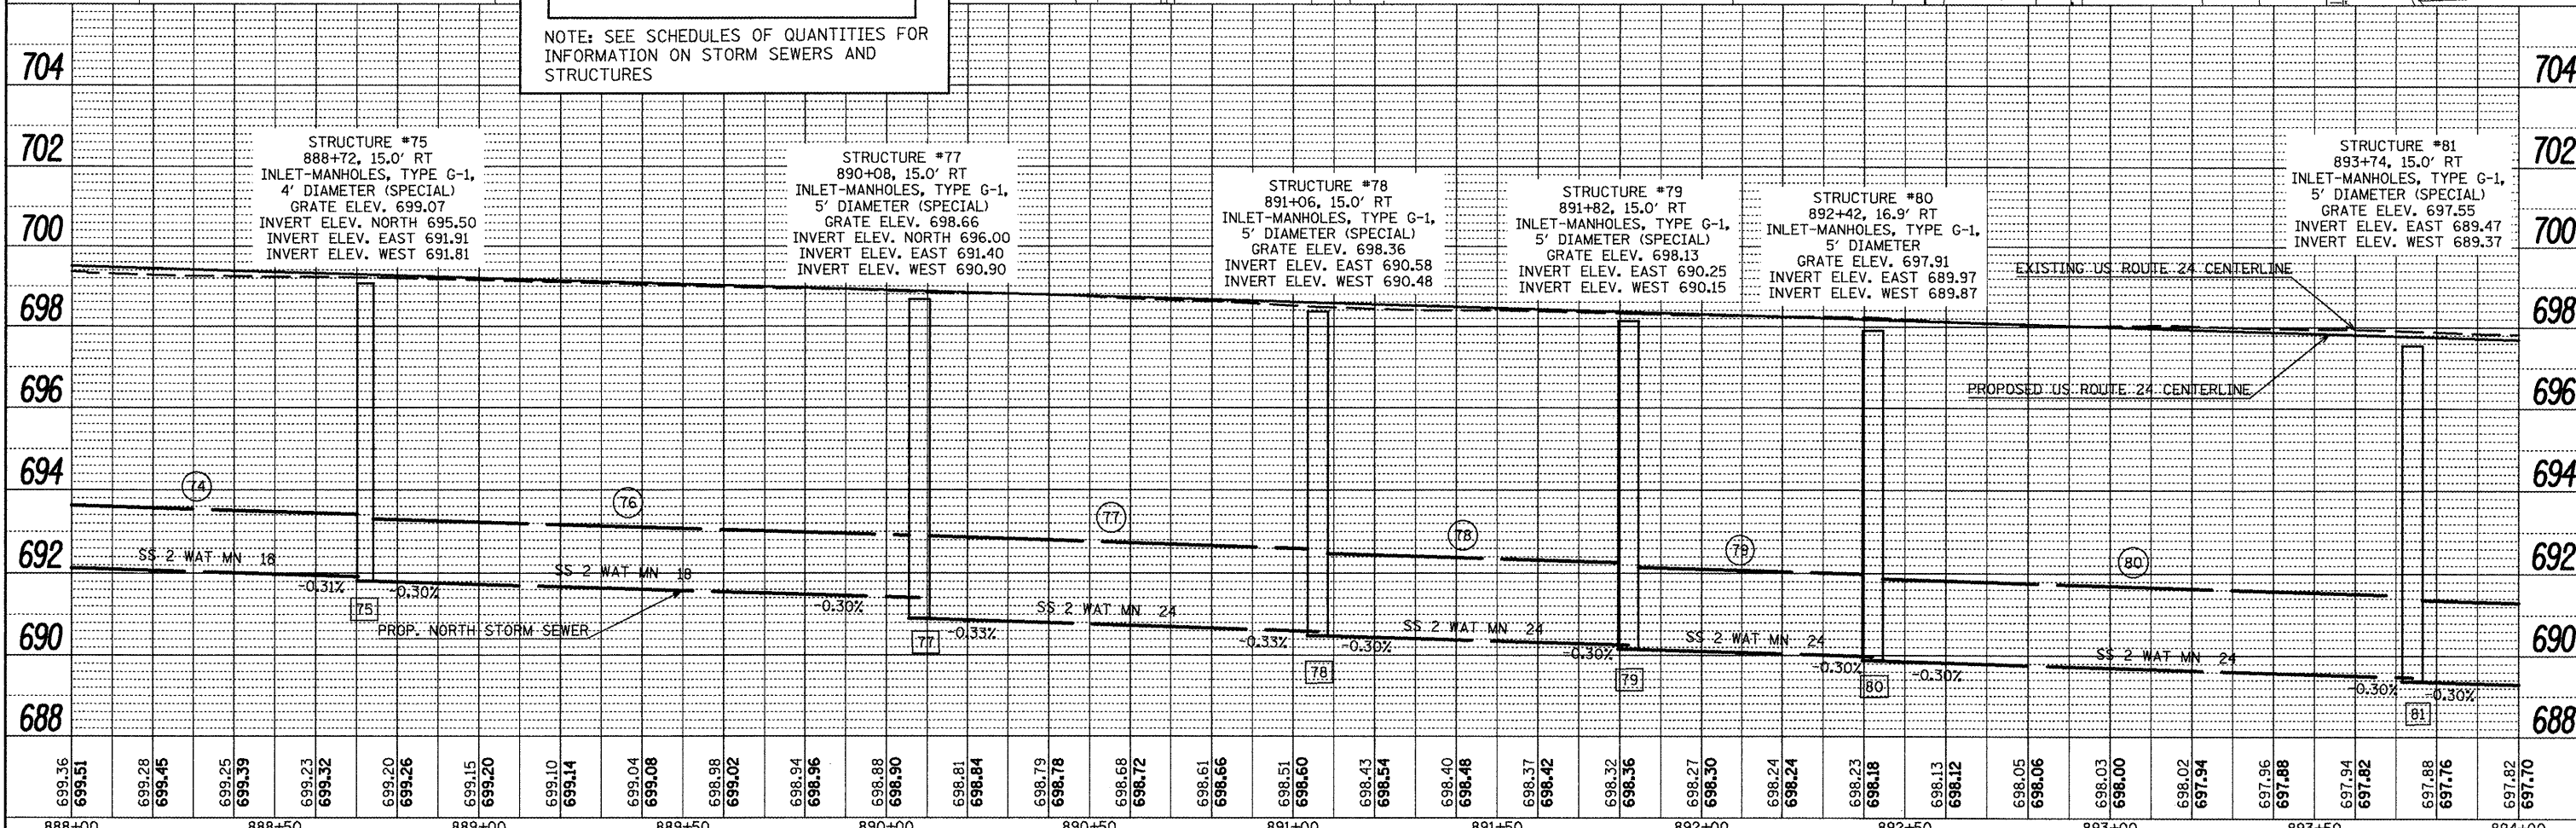

FILE NAME = plan01.dgn	USER NAME = horathj	DESIGNED -	REVISED -	STATE OF ILLINOIS	DRAINAGE AND UTILITIES SHEETS - NORTH SIDE	F.A.P. RTE. 317	SECTION 16W-1, RS-3	COUNTY FULTON	TOTAL SHEETS 347	SHEET NO. 163
PLOT SCALE = 48,1826'' / 1" =	PLOT DATE = 3/28/2012	DRAWN -	REVISED -	DEPARTMENT OF TRANSPORTATION	SCALE: _____	ILLINOIS FED. AID PROJECT		CONTRACT NO. 88795		
		CHECKED -	REVISED -	SHEET NO. OF SHEETS STA. TO STA.						
		DATE -	REVISED -							