


DATE	
BY	
REVISIONS	
PLANNED	
ALIGNED	
CHECKED	
NO. _____	
FILE NAME	

DATE	
BY	
REVISIONS	
PLANNED	
ALIGNED	
CHECKED	
NO. _____	
FILE NAME	

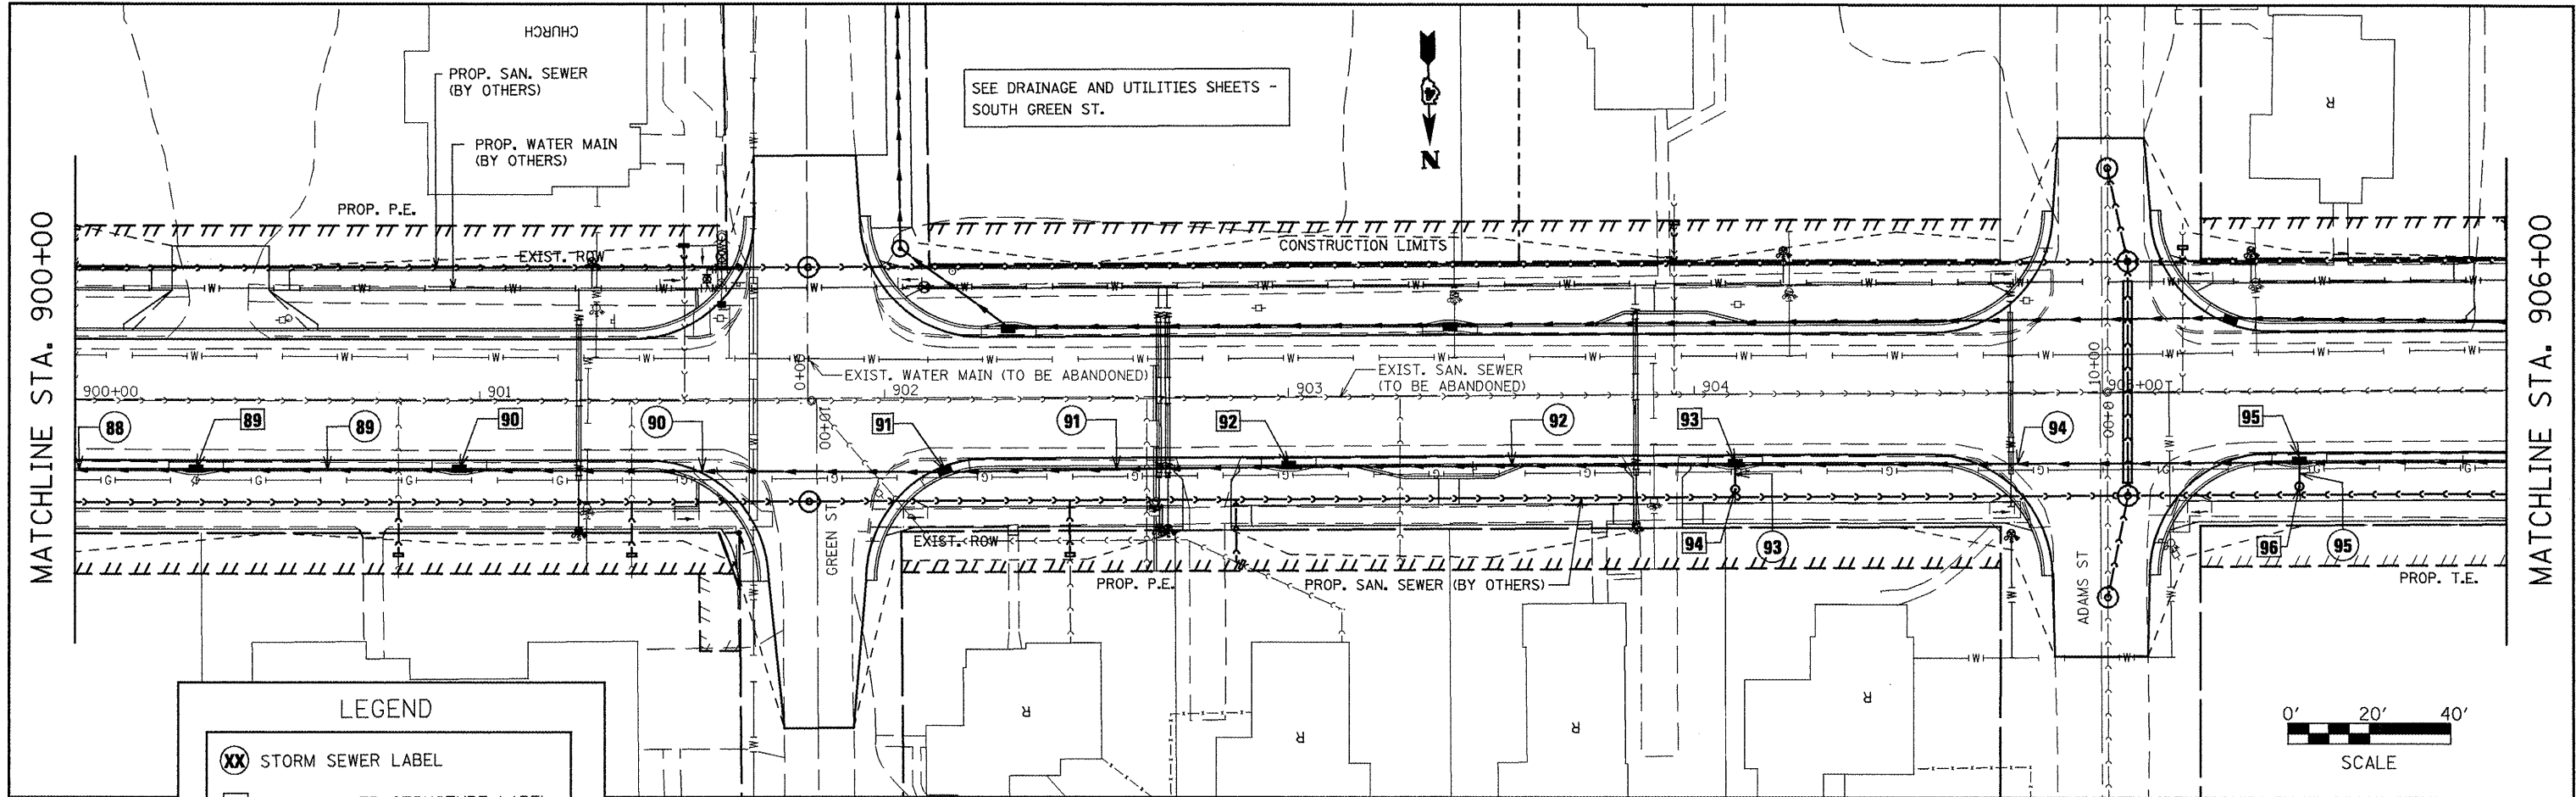


LEGEND

⊗ STORM SEWER LABEL

⊗ STORM SEWER STRUCTURE LABEL

NOTE: SEE SCHEDULES OF QUANTITIES FOR INFORMATION ON STORM SEWERS AND STRUCTURES

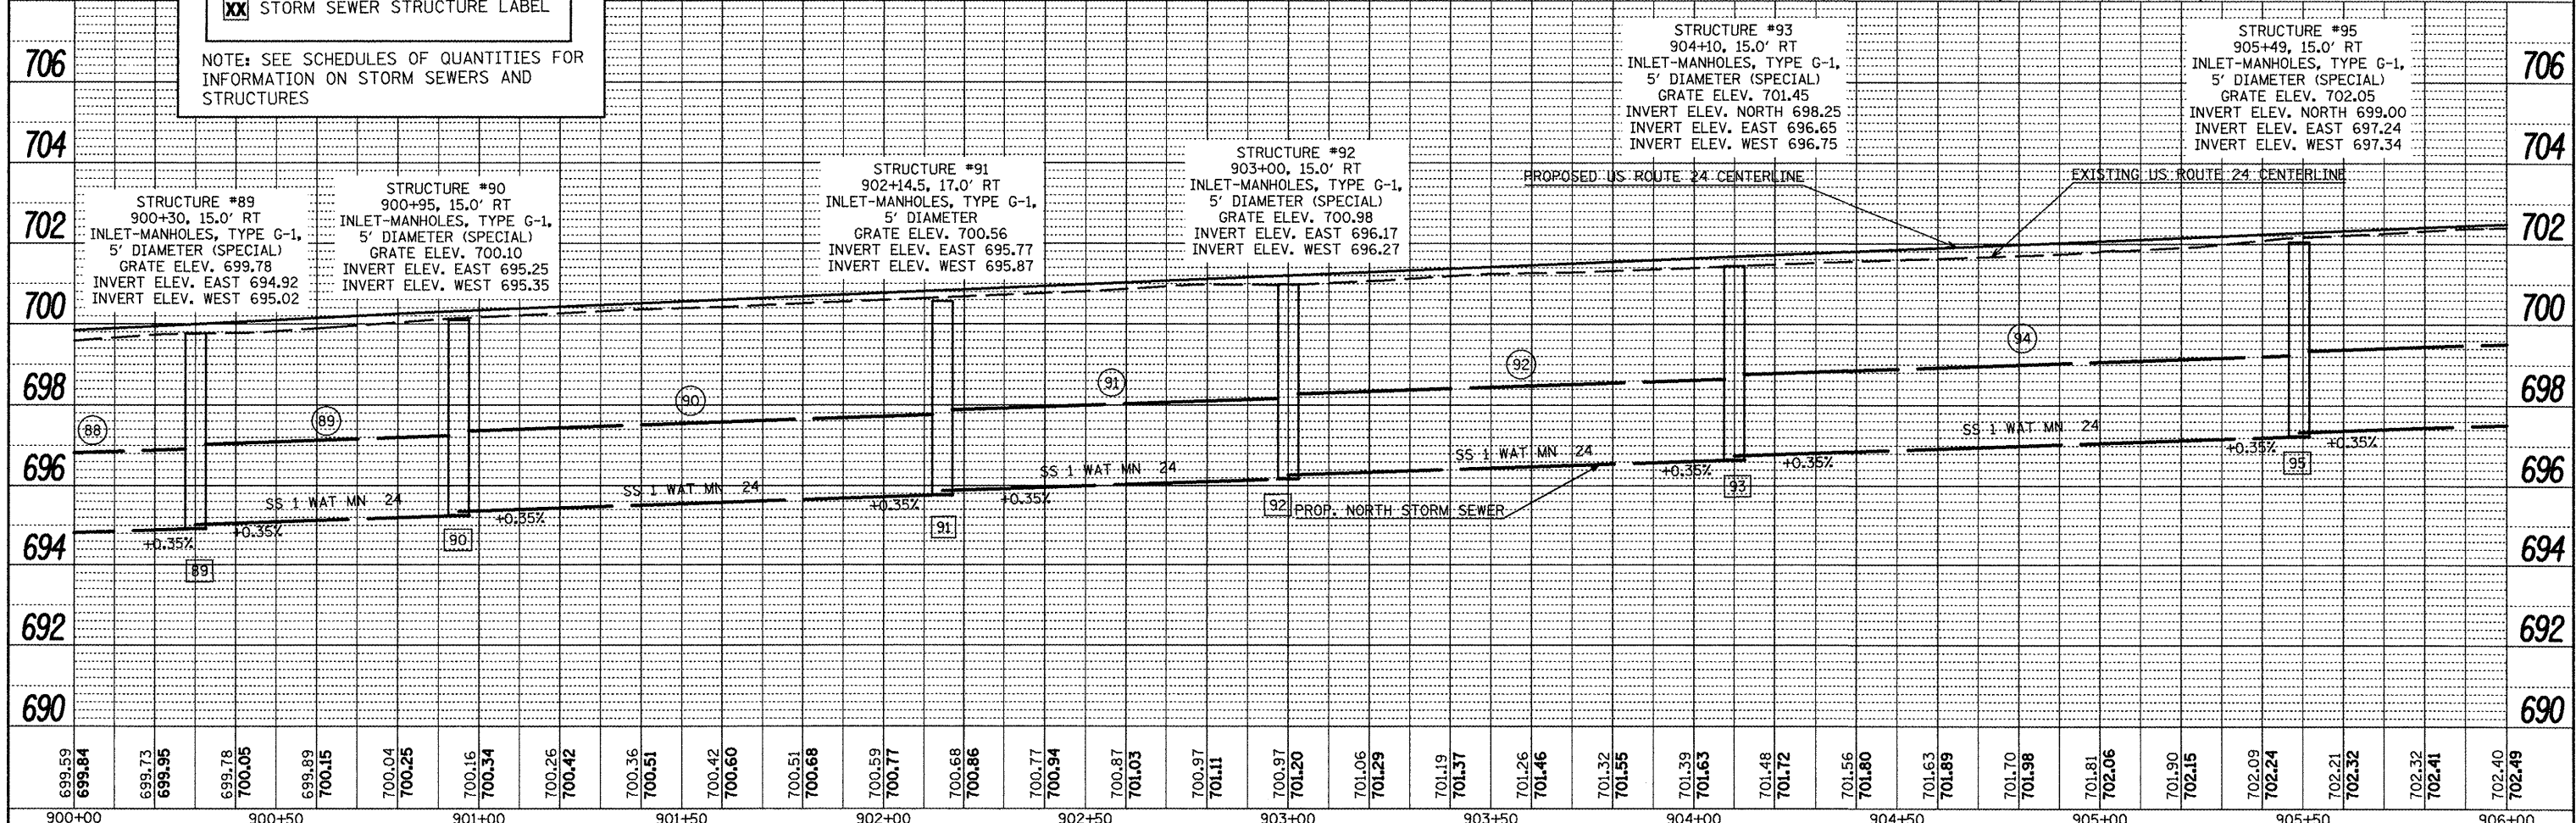

699.59 699.84	699.73 699.95	699.78 700.05	699.89 700.15	700.04 700.25	700.16 700.34	700.26 700.42	700.36 700.51	700.42 700.60	700.51 700.68	700.59 700.77	700.68 700.86	700.77 700.94	700.87 701.03	700.97 701.11	700.97 701.20	701.06 701.29	701.19 701.37	701.26 701.46	701.32 701.55	701.39 701.63	701.48 701.72	701.56 701.80	701.63 701.89	701.70 701.98	701.81 702.06	701.90 702.15	702.09 702.24	702.21 702.32	702.32 702.41	702.40 702.49	
900+00	900+50	901+00	901+50	902+00	902+50	903+00	903+50	904+00	904+50	905+00	905+50	906+00																			

FILE NAME = p1en@l.dgn

USER NAME = horstkj

DESIGNED -
DRAWN -
CHECKED -
DATE -

REVISED -
REVISED -
REVISED -
REVISED -

**STATE OF ILLINOIS
DEPARTMENT OF TRANSPORTATION**

DRAINAGE AND UTILITIES SHEETS - NORTH SIDE

SCALE: SHEET NO. OF SHEETS STA. TO STA.

F.A.P. RTE. 317	SECTION 16W-1, RS-3	COUNTY FULTON	TOTAL SHEETS 347	SHEET NO. 105
CONTRACT NO. 88795				
ILLINOIS FED. AID PROJECT				