


DATE: _____ BY: _____
 SURVEYED: _____ PLOTTED: _____
 NOTE BOOK: _____ CHECKED: _____
 NO. _____ DRAWN: _____
 STRUCTURE NOTATIONS: _____
 NO. _____

DATE: _____ BY: _____
 SURVEYED: _____ PLOTTED: _____
 NOTE BOOK: _____ CHECKED: _____
 NO. _____ DRAWN: _____
 STRUCTURE NOTATIONS: _____
 NO. _____


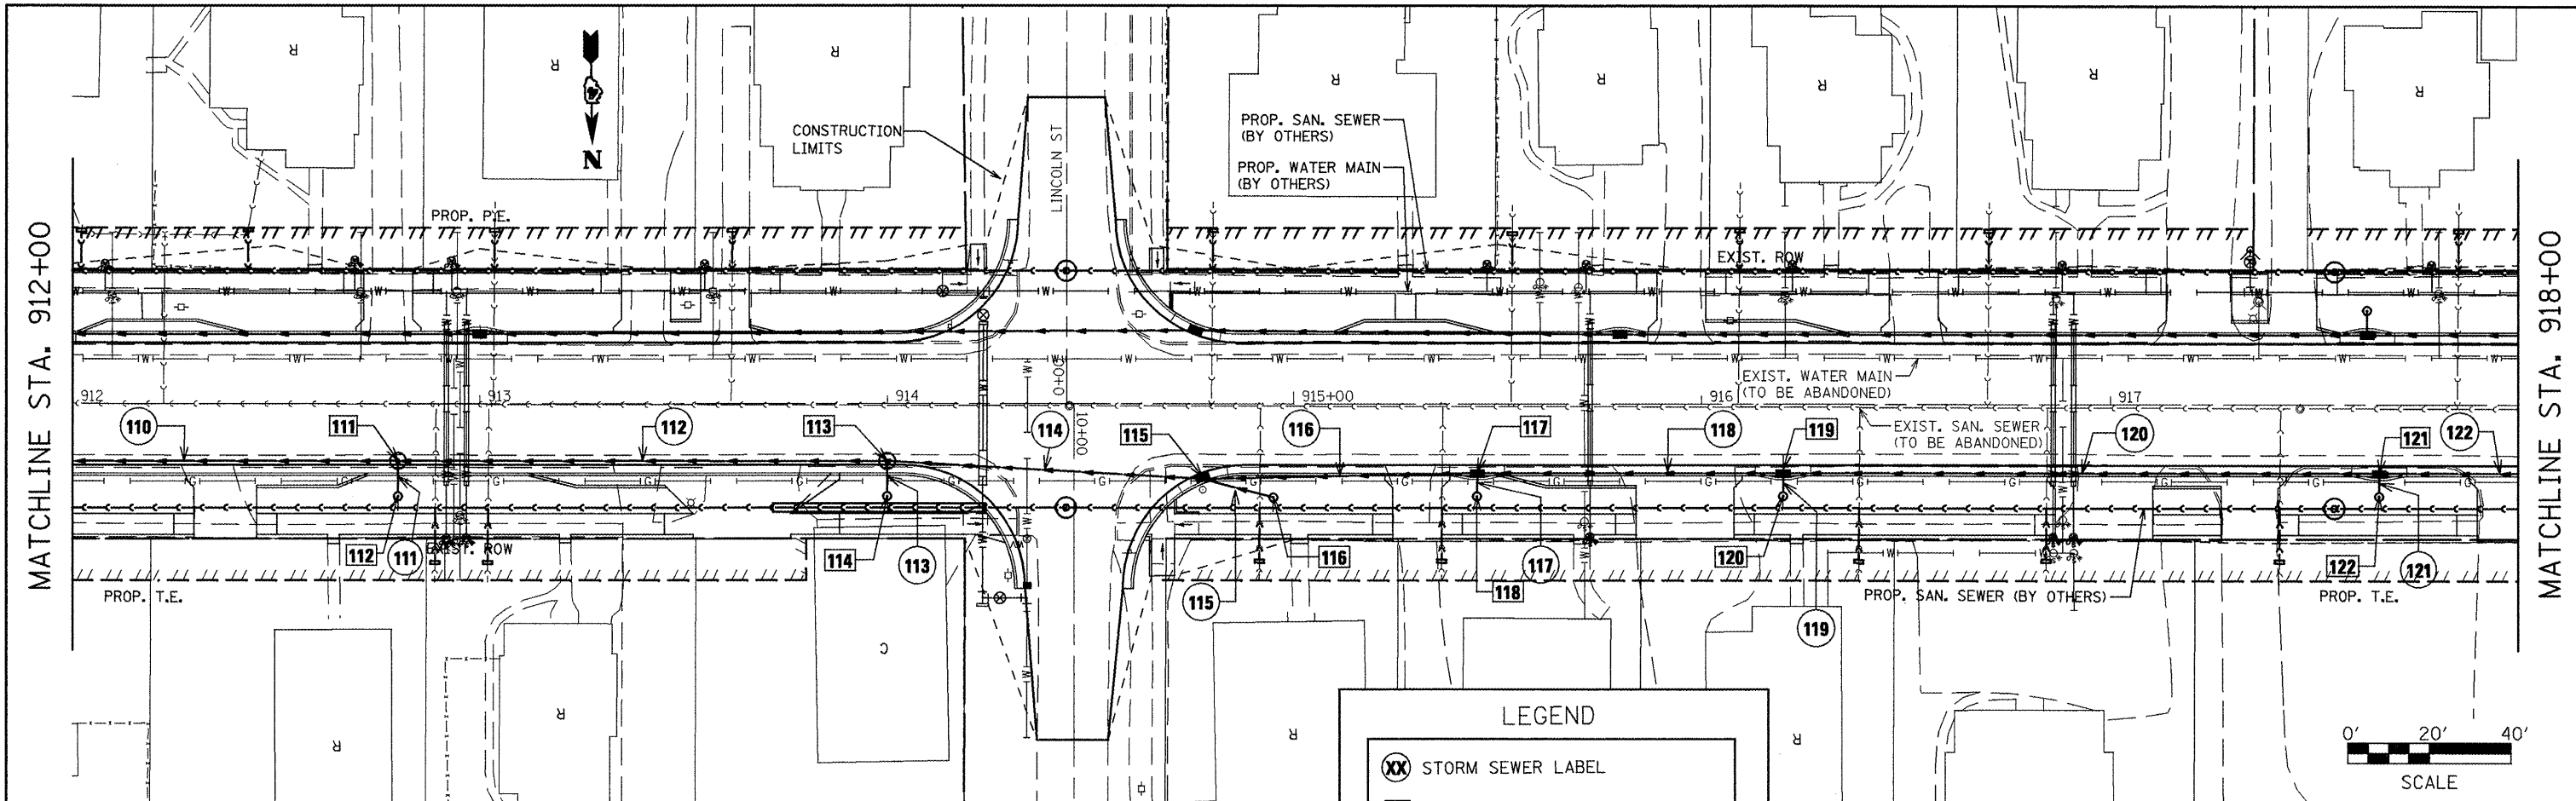


LEGEND

⊗ STORM SEWER LABEL

⊠ STORM SEWER STRUCTURE LABEL

NOTE: SEE SCHEDULES OF QUANTITIES FOR INFORMATION ON STORM SEWERS AND STRUCTURES

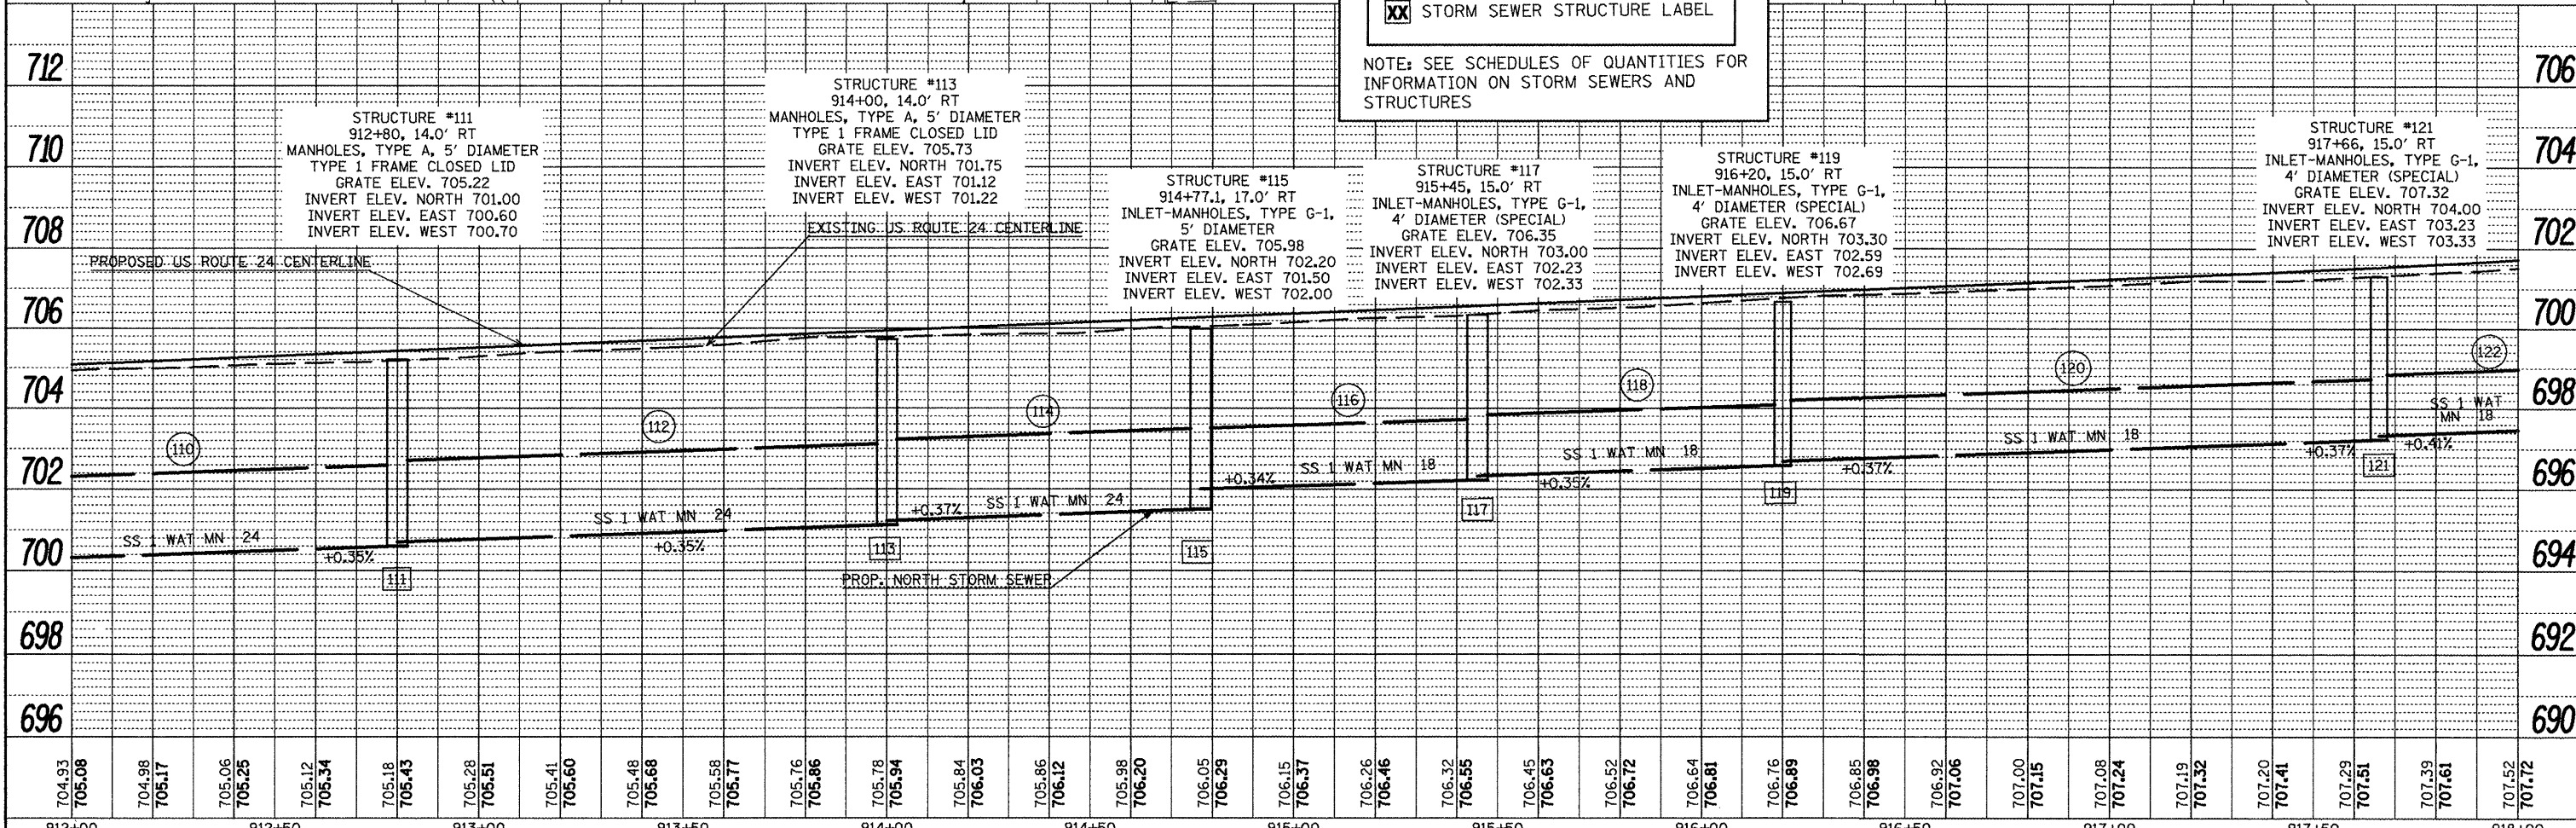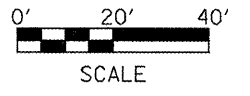

704.93 705.08	704.98 705.17	705.06 705.25	705.12 705.34	705.18 705.43	705.28 705.51	705.41 705.60	705.48 705.68	705.58 705.77	705.76 705.86	705.78 705.94	705.84 706.03	705.86 706.12	705.98 706.20	706.05 706.29	706.15 706.37	706.26 706.46	706.32 706.55	706.45 706.63	706.52 706.72	706.64 706.81	706.76 706.89	706.85 706.98	706.92 707.06	707.00 707.15	707.08 707.24	707.19 707.32	707.20 707.41	707.29 707.51	707.39 707.61	707.52 707.72	
912+00	912+50	913+00	913+50	914+00	914+50	915+00	915+50	916+00	916+50	917+00	917+50	918+00																			

FILE NAME = p1ar01.dgn
 USER NAME = horstkj
 PLOT SCALE = 48.1826'' / in.
 PLOT DATE = 3/28/2012

DESIGNED -
 DRAWN -
 CHECKED -
 DATE -

REVISED -
 REVISED -
 REVISED -
 REVISED -

**STATE OF ILLINOIS
 DEPARTMENT OF TRANSPORTATION**

DRAINAGE AND UTILITIES SHEETS - NORTH SIDE

SCALE: SHEET NO. OF SHEETS STA. TO STA.

F.A.P. RITE: 317
 COUNTY: FULLTON
 SECTION: 16W-1, RS-3
 TOTAL SHEETS: 347
 SHEET NO.: 107
 CONTRACT NO. 88795
 ILLINOIS FED. AID PROJECT